



PLAN - EXISTING


Decorative tiled walls around entrance opening & to arch

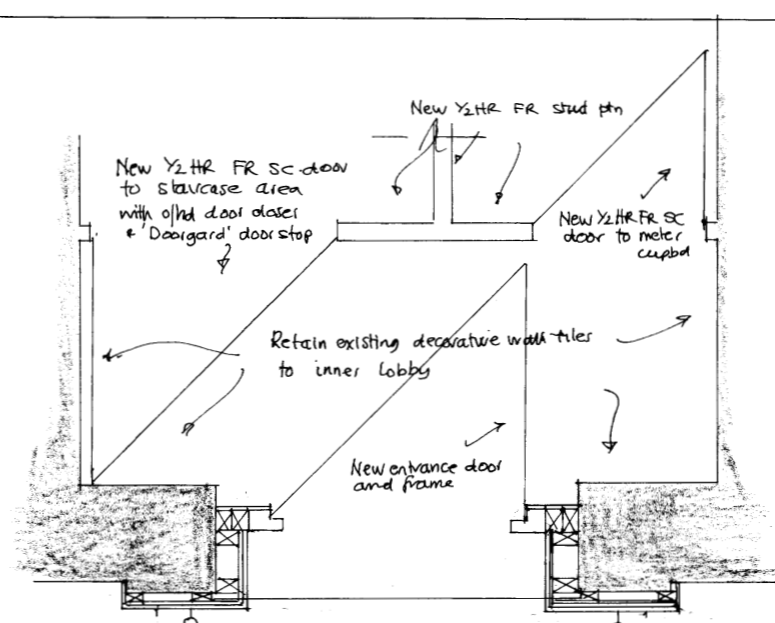


PLAN PROPOSED

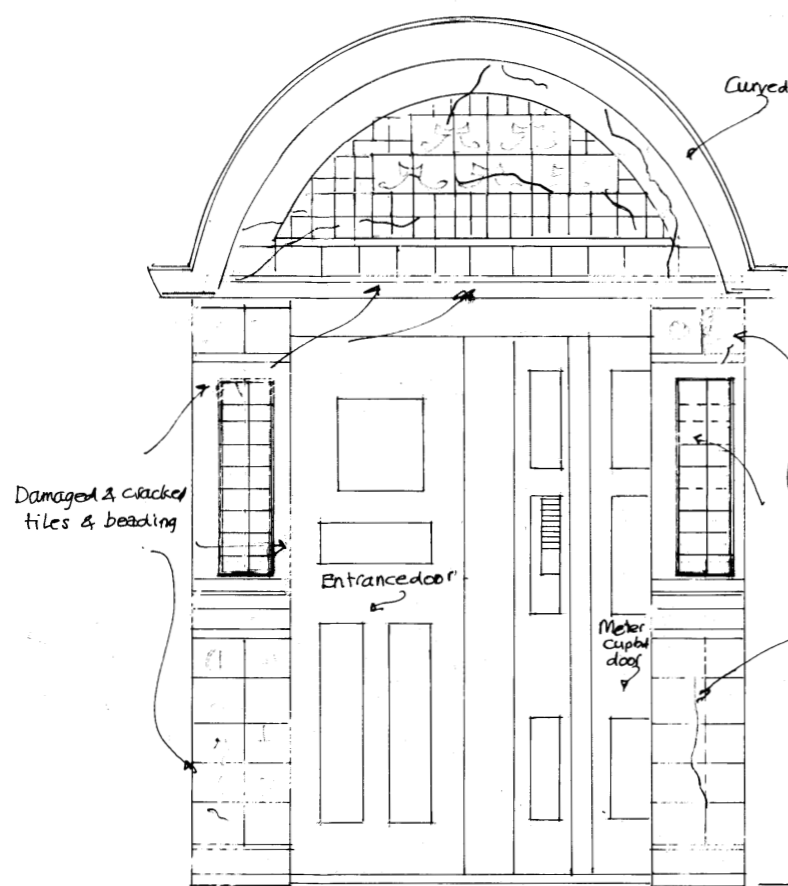


EXISTING ELEVATION

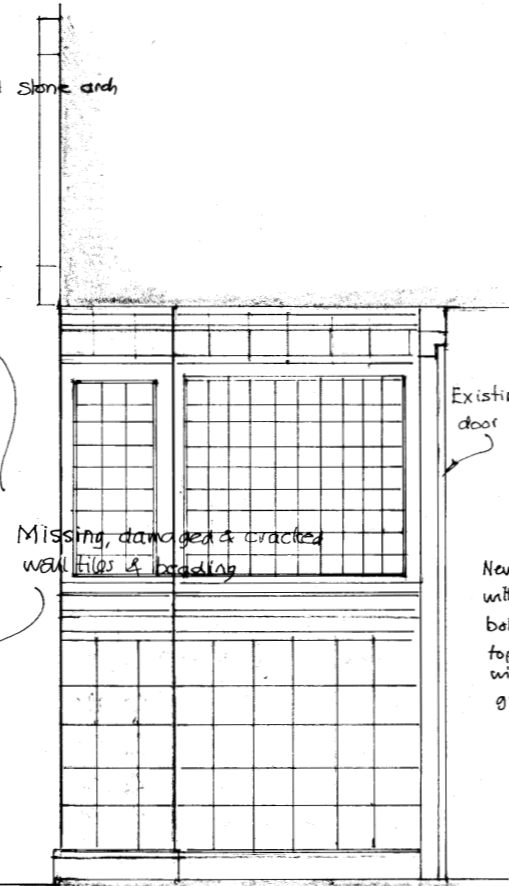

EXISTING SECTION

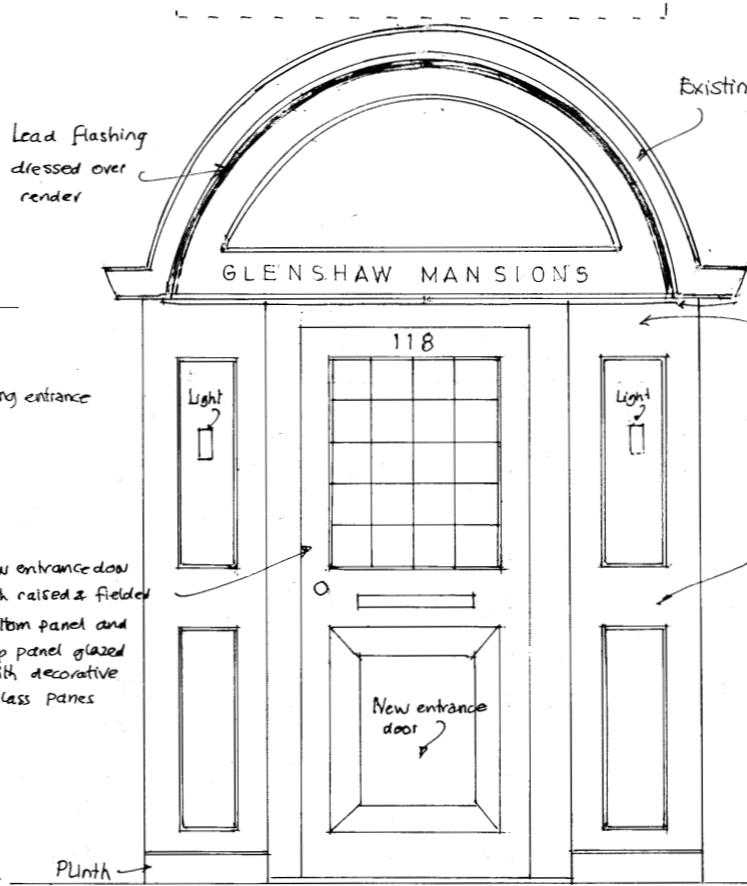

PROPOSED ELEVATION

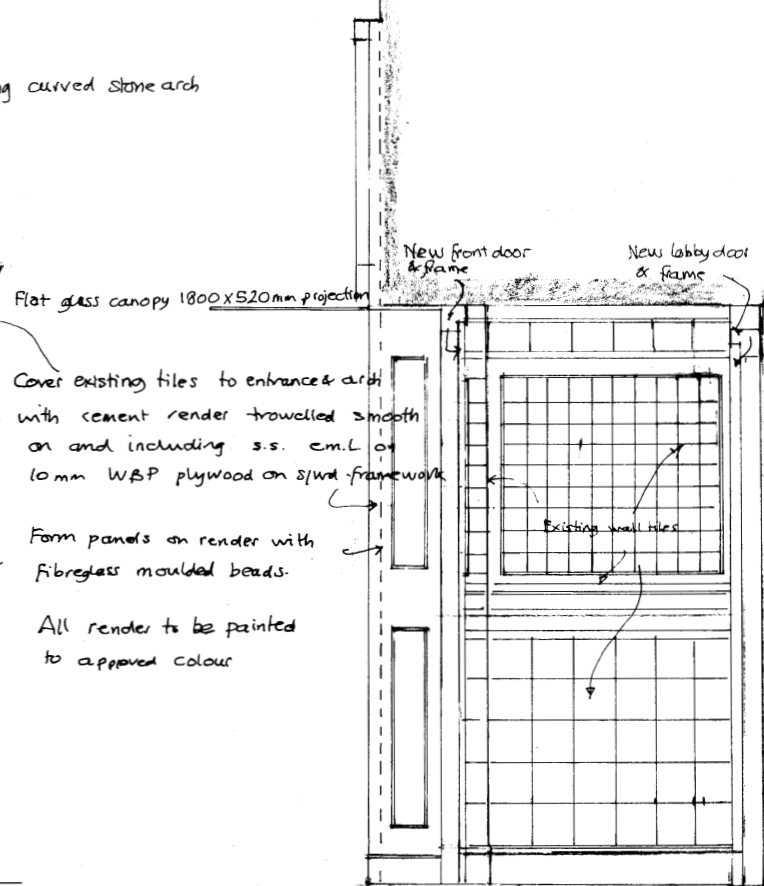

PROPOSED SECTION

PROPOSED ALTERATIONS TO FRONT ENTRANCE AT GLENSHAW MANSIONS 118 PRIORY ROAD, NW6 3NR

A - Existing section added 6/9/17  
proposed section extended

Drawing No: 001A  
Scale: 1:20 at A2  
Date: August 2017

RE Raye FRICS  
78 Hale Lane  
Mill Hill  
N.W.7. 3RT 0208 959 8372