



MAIN PROFILES

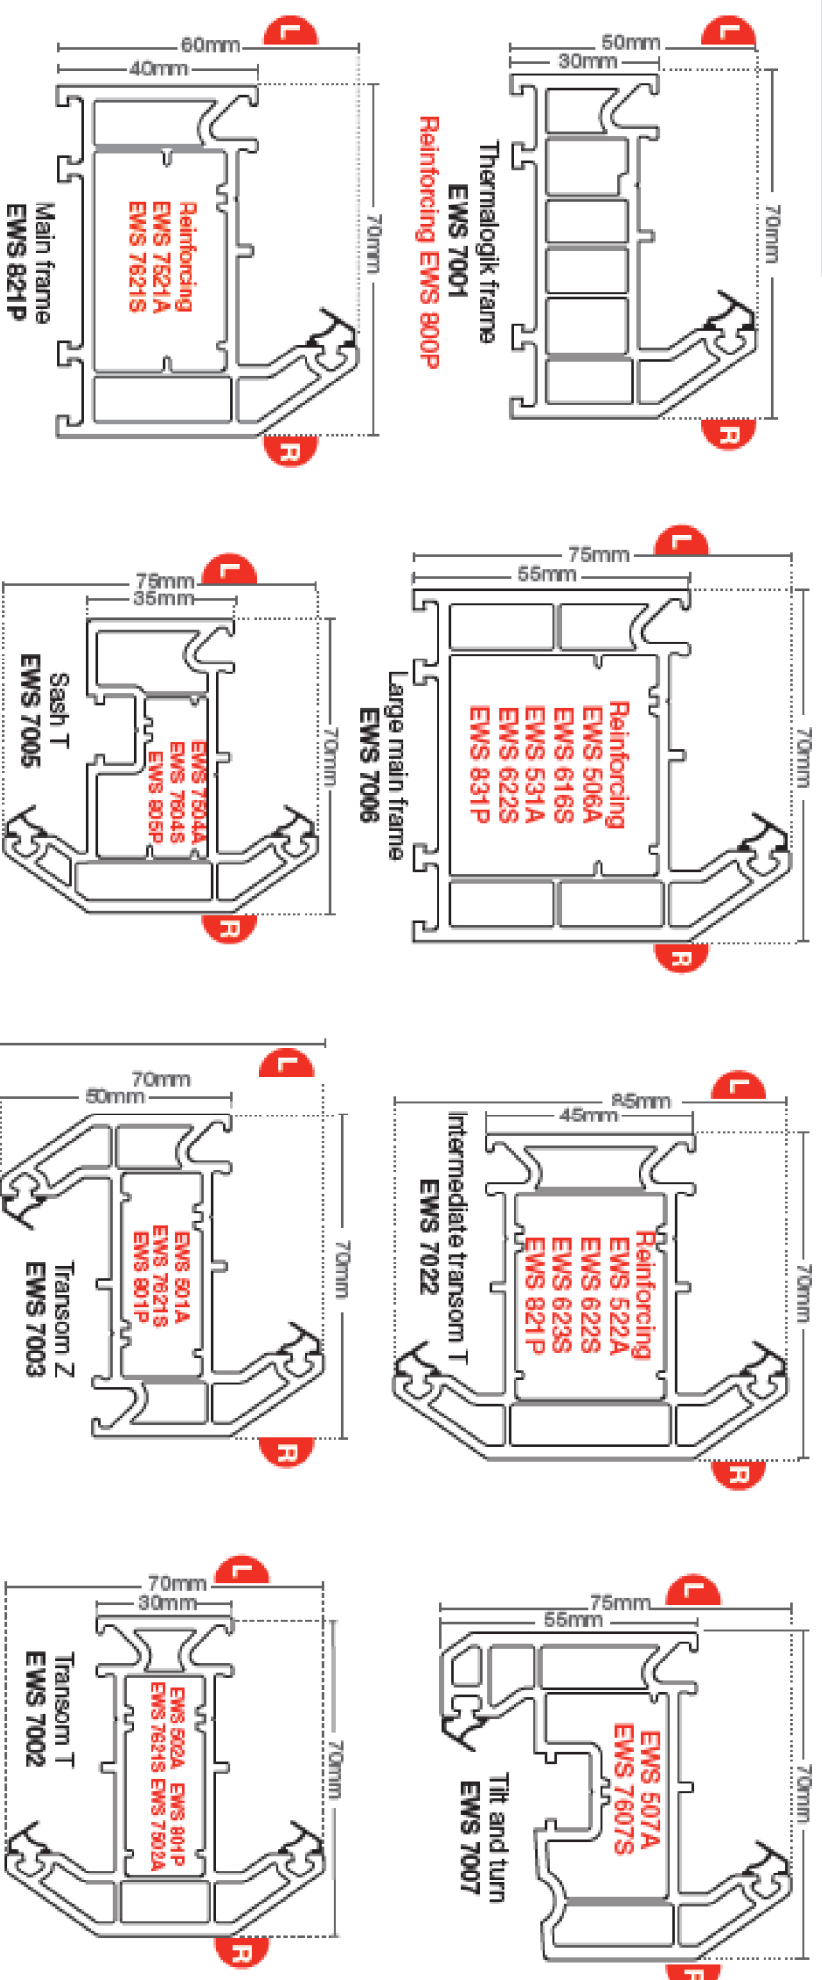

PVC-U Thermal Inserts
Reinforcement option

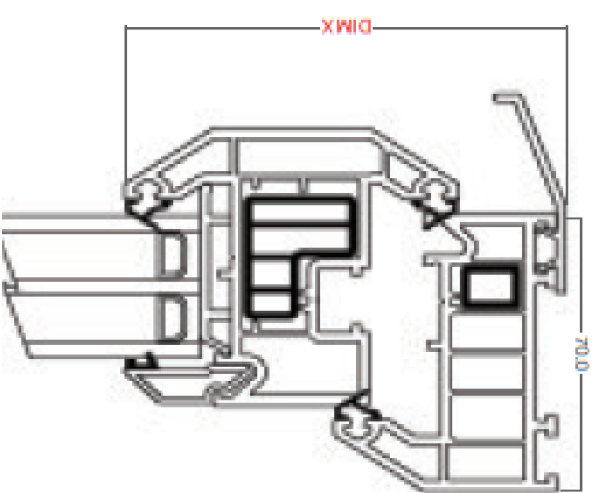

WINDOW DETAILS

TITLE	PROPOSED DRAWINGS	ADDRESS	97 FORDWYCH ROAD LONDON, NW2
CLIENT	Mr. S. BENJAMIN	SCALE	DATE
		DRAWING NO.	170802/12
		REV.	AUG 2017