


Chamfered and Ovolo window and door system

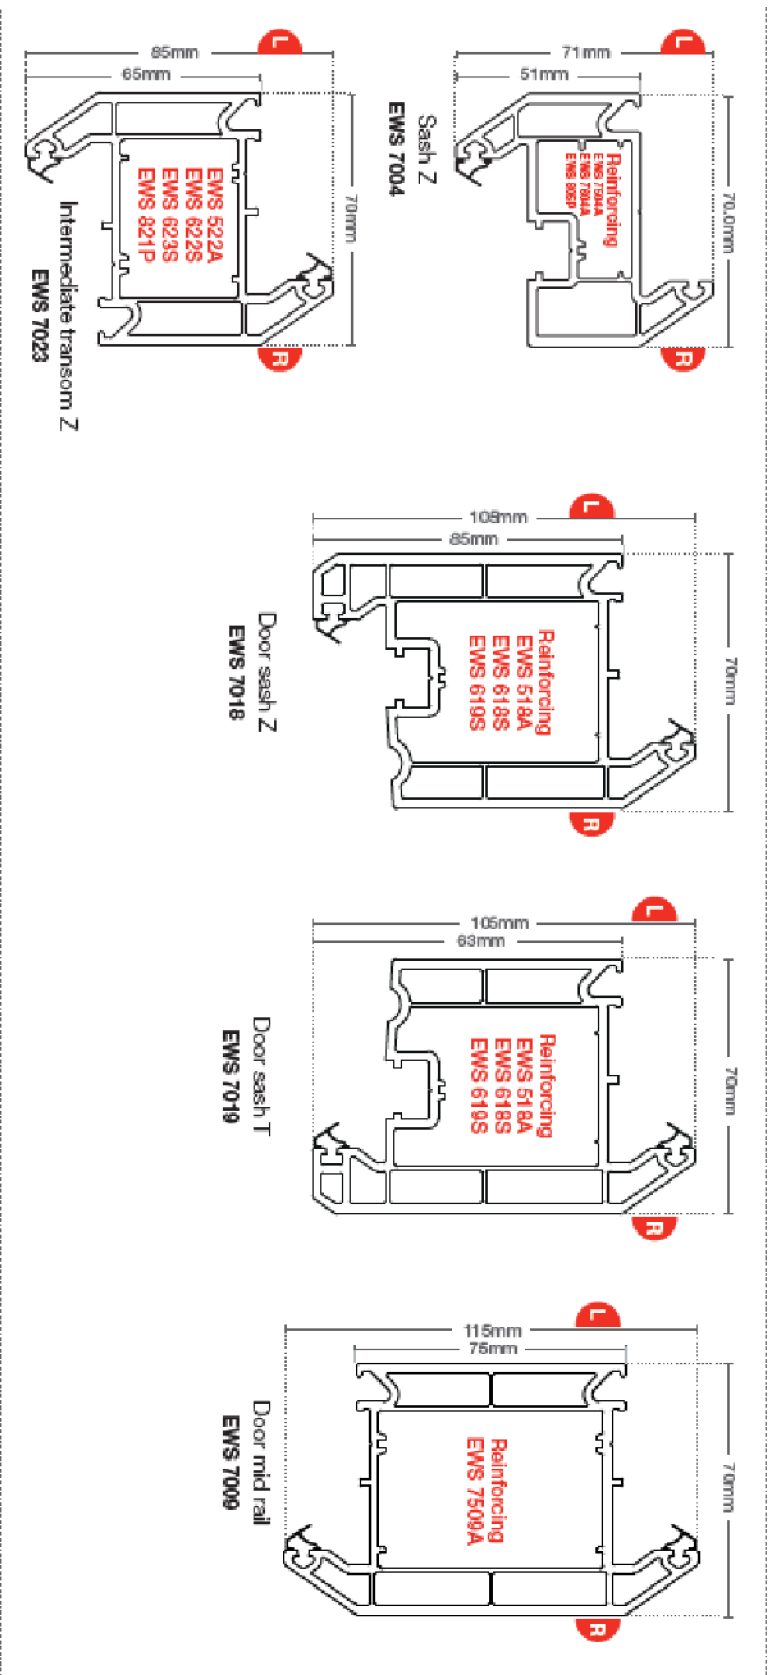

WINDOW DETAILS

TITLE **PROPOSED DRAWINGS** ADDRESS **97 FORDWYCH ROAD**


CLIENT **Mr. S. BENJAMIN**

LONDON, NW2

SCALE DATE **AUG 2017**

DRAWING NO. **170802/13**

REV.

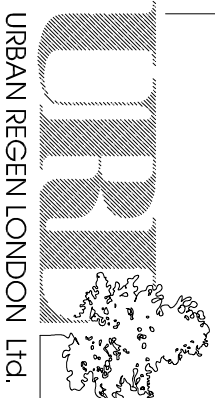

URBAN REGEN LONDON Ltd.

Tel: 07970 647 449 Fax: 020 8963 9991 Email: urrlondon@aol.com