


This drawing is © of
Helene Dahm Gullaksen
Architect ARB


Any dimension shown must be
checked on site before
construction or manufacture.

Any errors or omissions to be
reported to the Architect
immediately

Refer to Structural Engineers
drawings for all structural work.

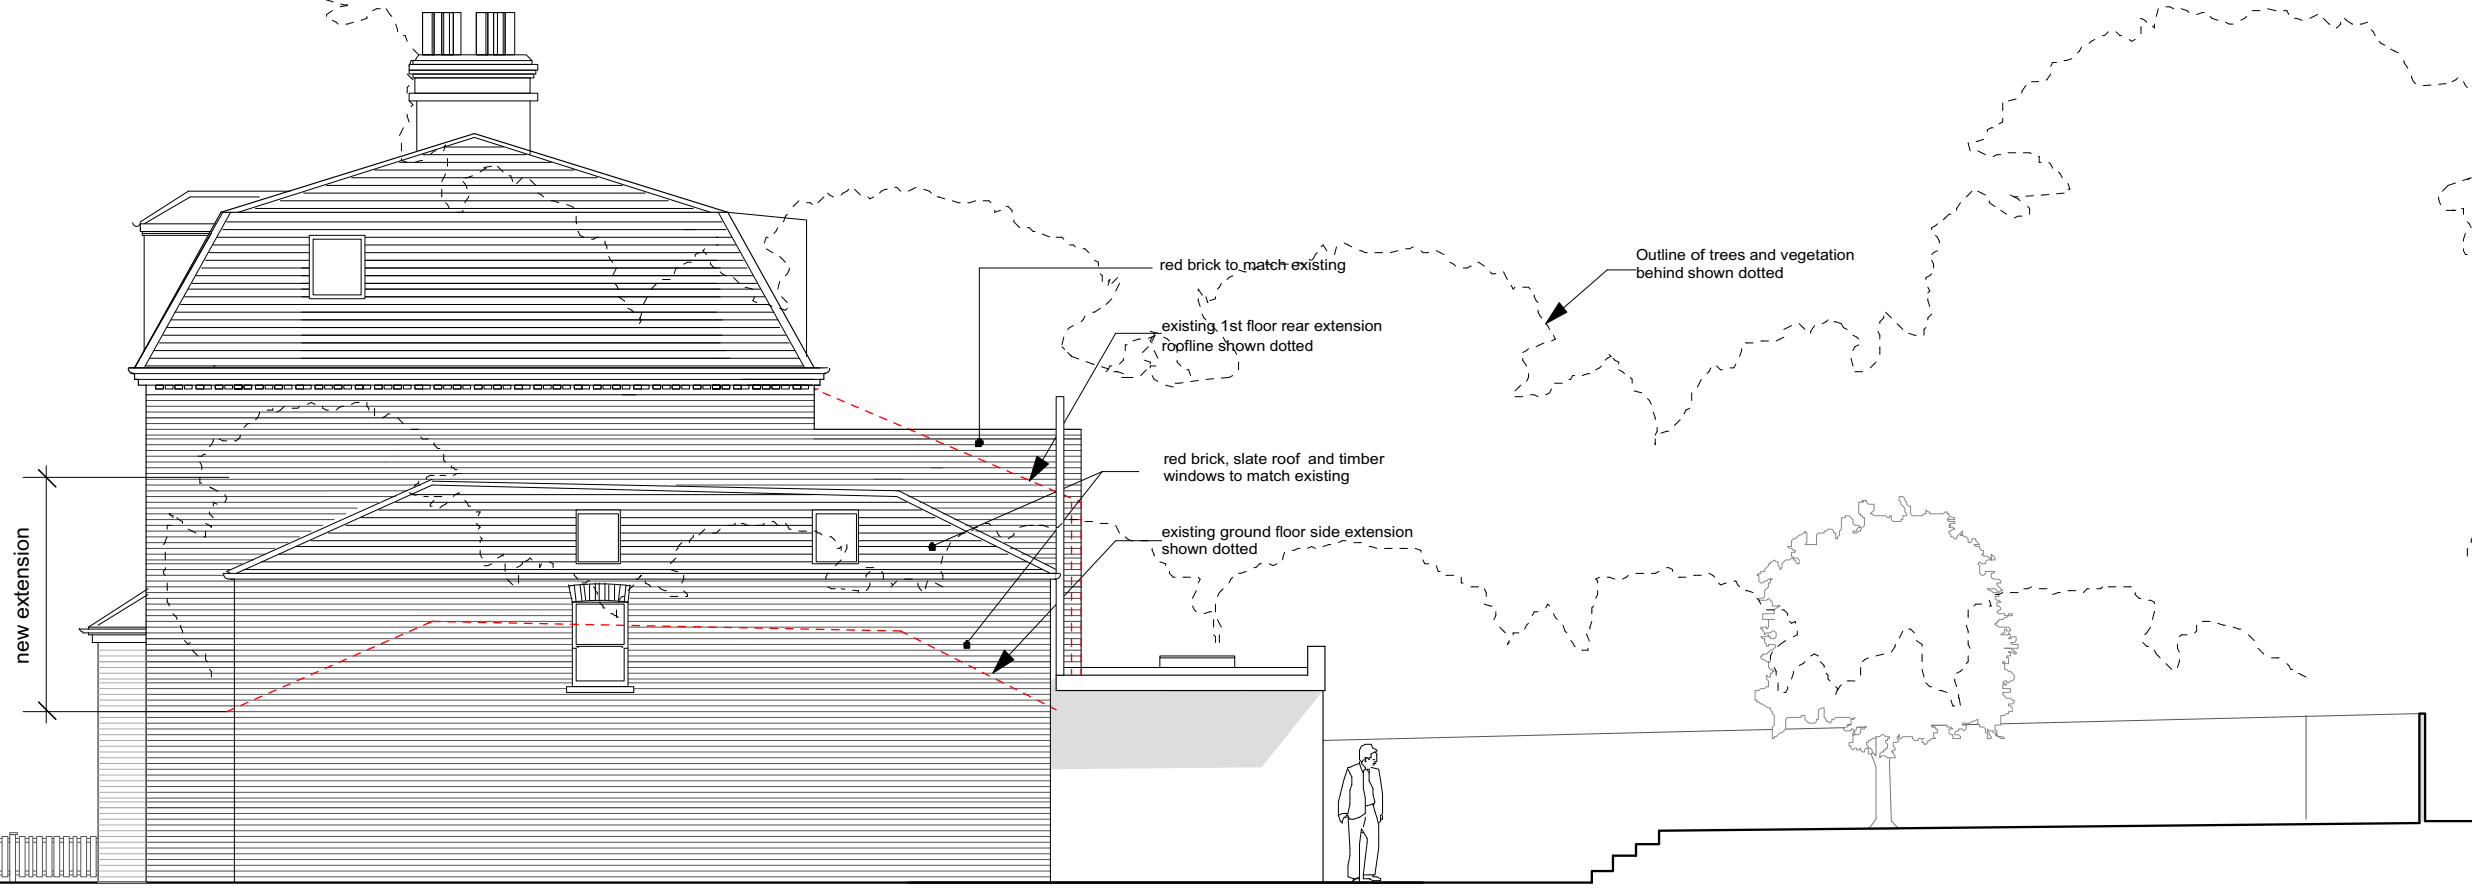

SIDE ELEVATION AS PROPOSED 1:100

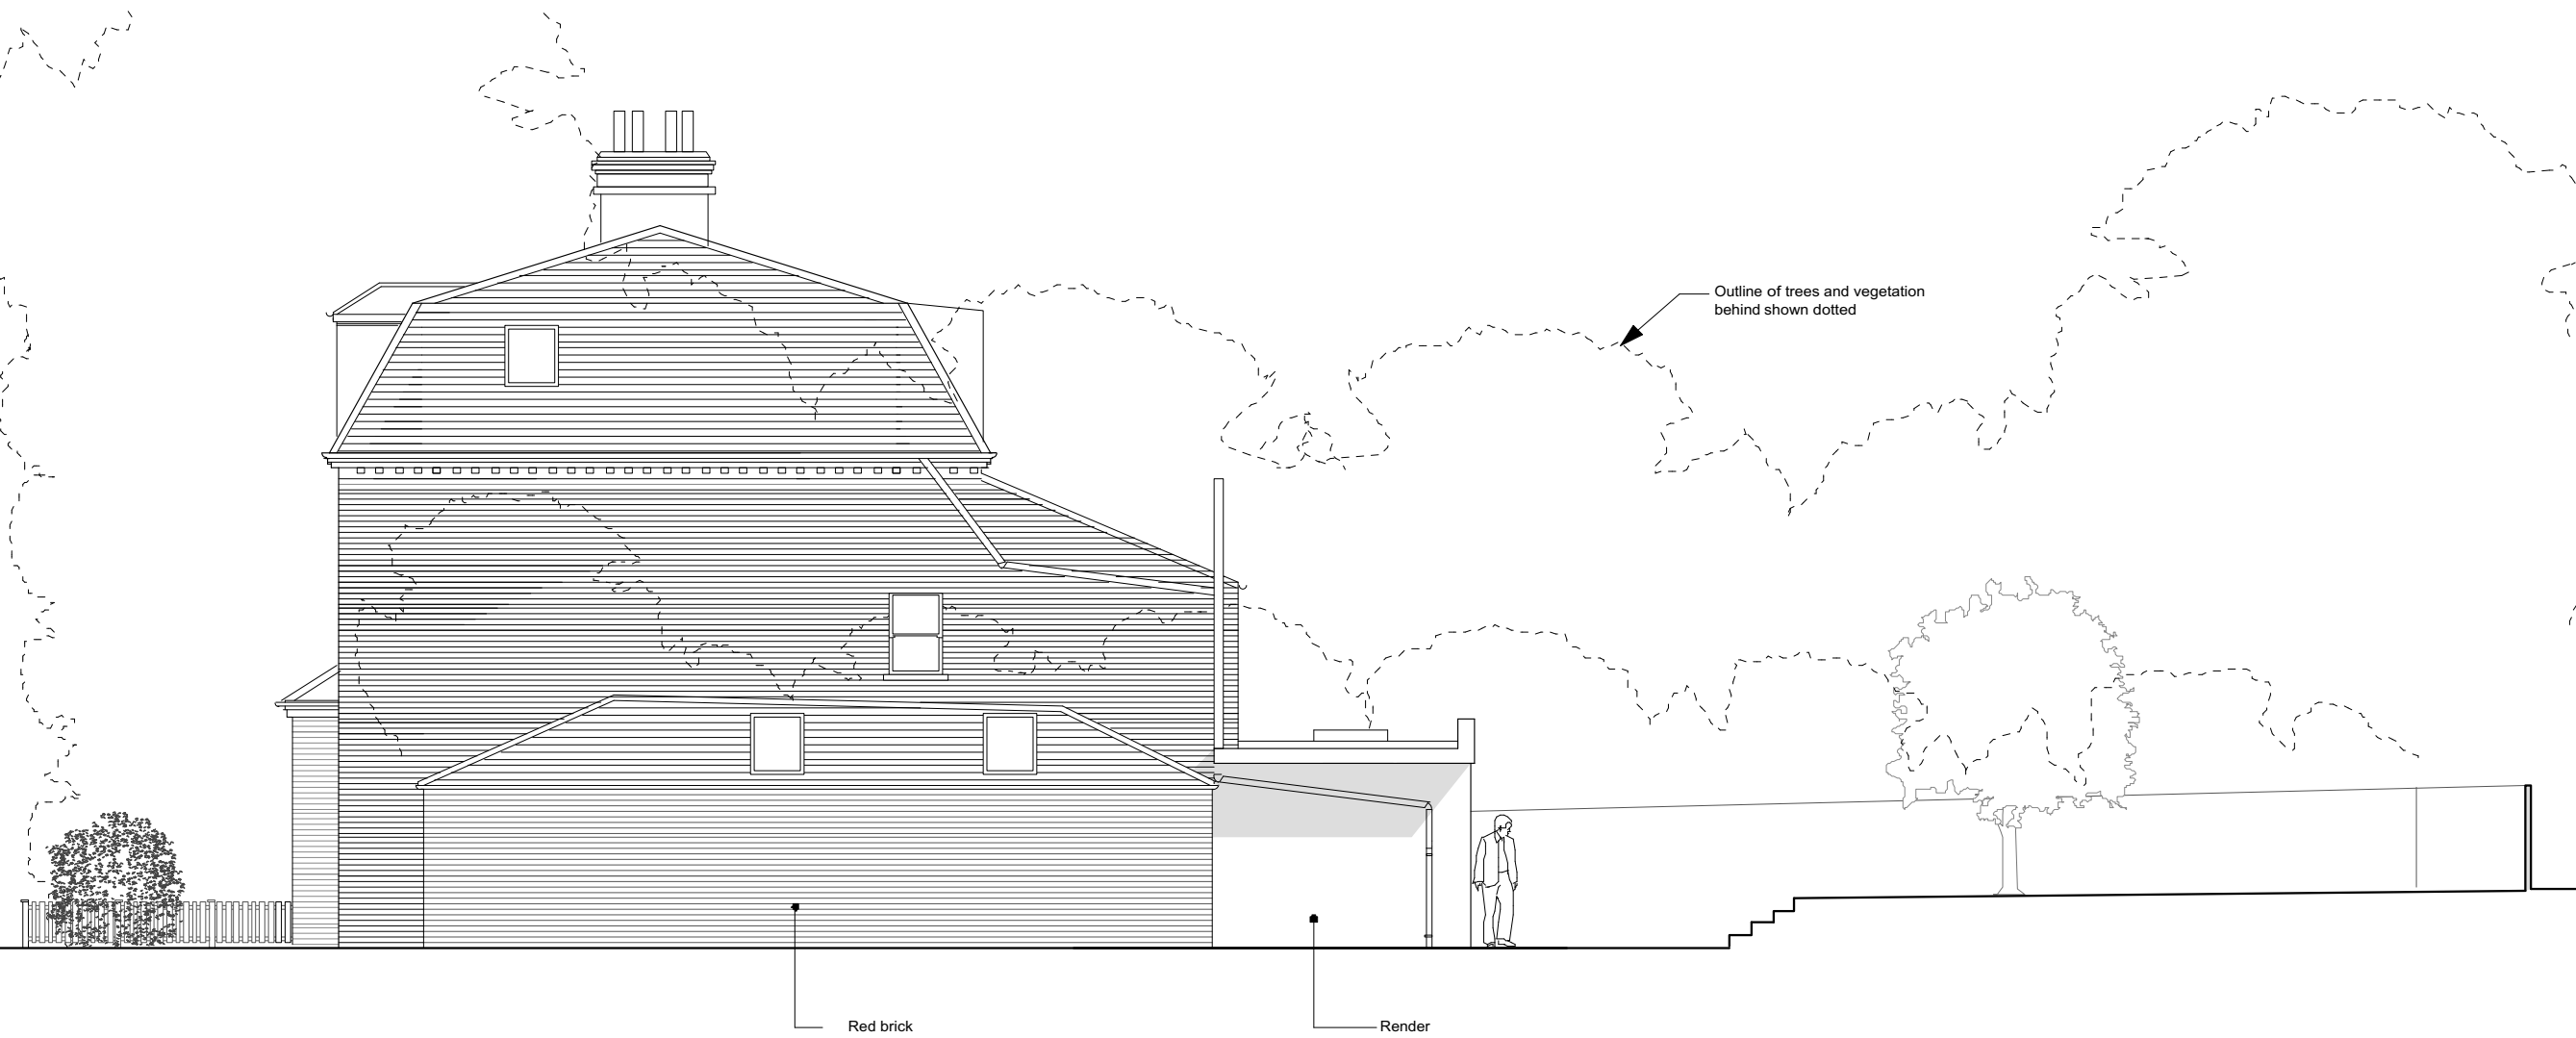

SIDE ELEVATION AS EXISTING 1:100



project
**Heathdene,
Vale of Health
London NW3 1BB**

**Existing & Proposed
Side Extension**

drawing type
Planning

drawing content
**Existing & Proposed
Side Elevations**

date	drawn by	corr.	scale
18.07.17	HG	HG	1:100@A3

rev.	rev. content	date

client
Mr and Mrs Hammond

architect
**Helene Dahm Gullaksen
architect ARB
90 De Beauvoir Road, London N1 4EN, UK
Tel: 07905 811115**


code	number	Revision
J153	PL	107

This drawing is © of
 Helene Dahm Gullaksen
 Architect ARB


Any dimension shown must be
 checked on site before
 construction or manufacture.

Any errors or omissions to be
 reported to the Architect
 immediately

Refer to Structural Engineers
 drawings for all structural work.

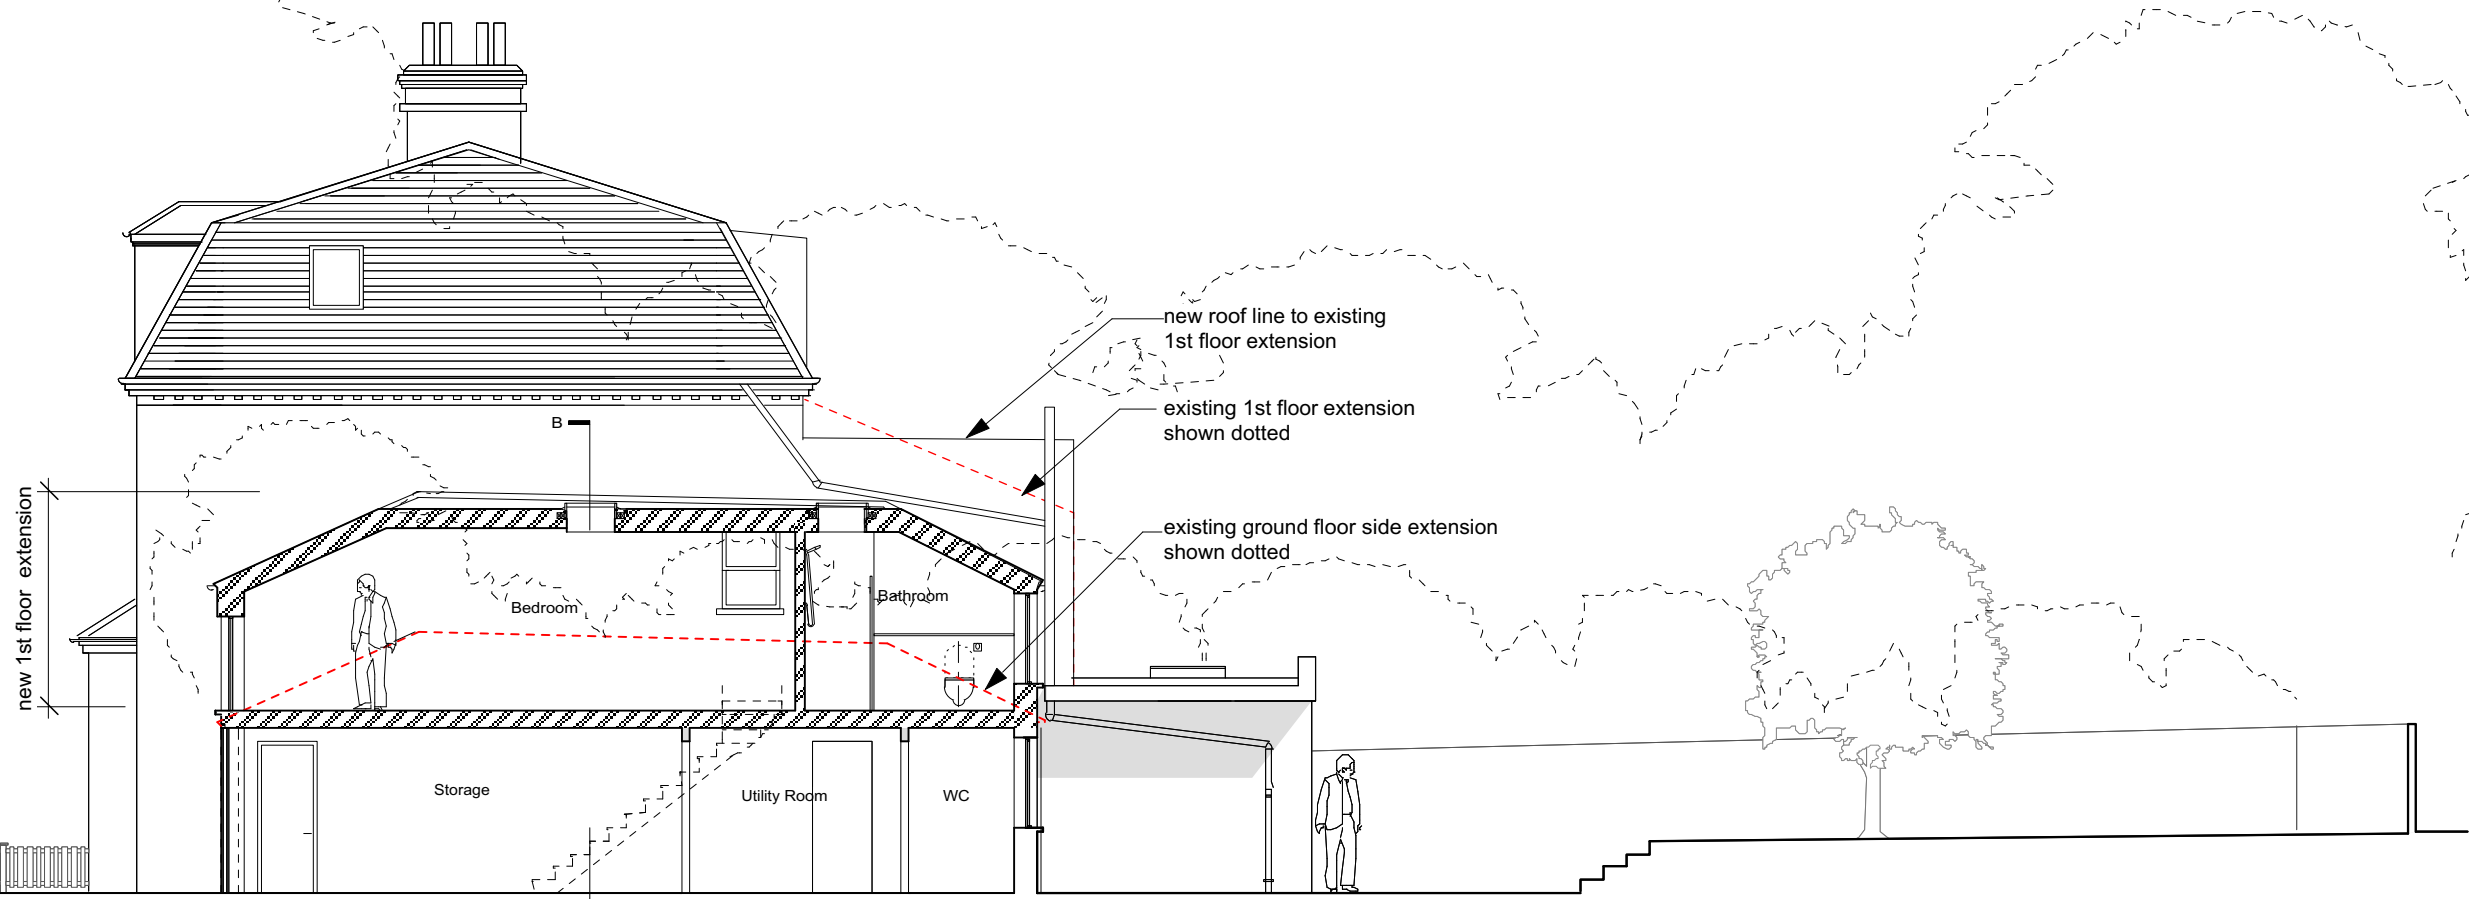

SECTION A-A AS PROPOSED 1:100

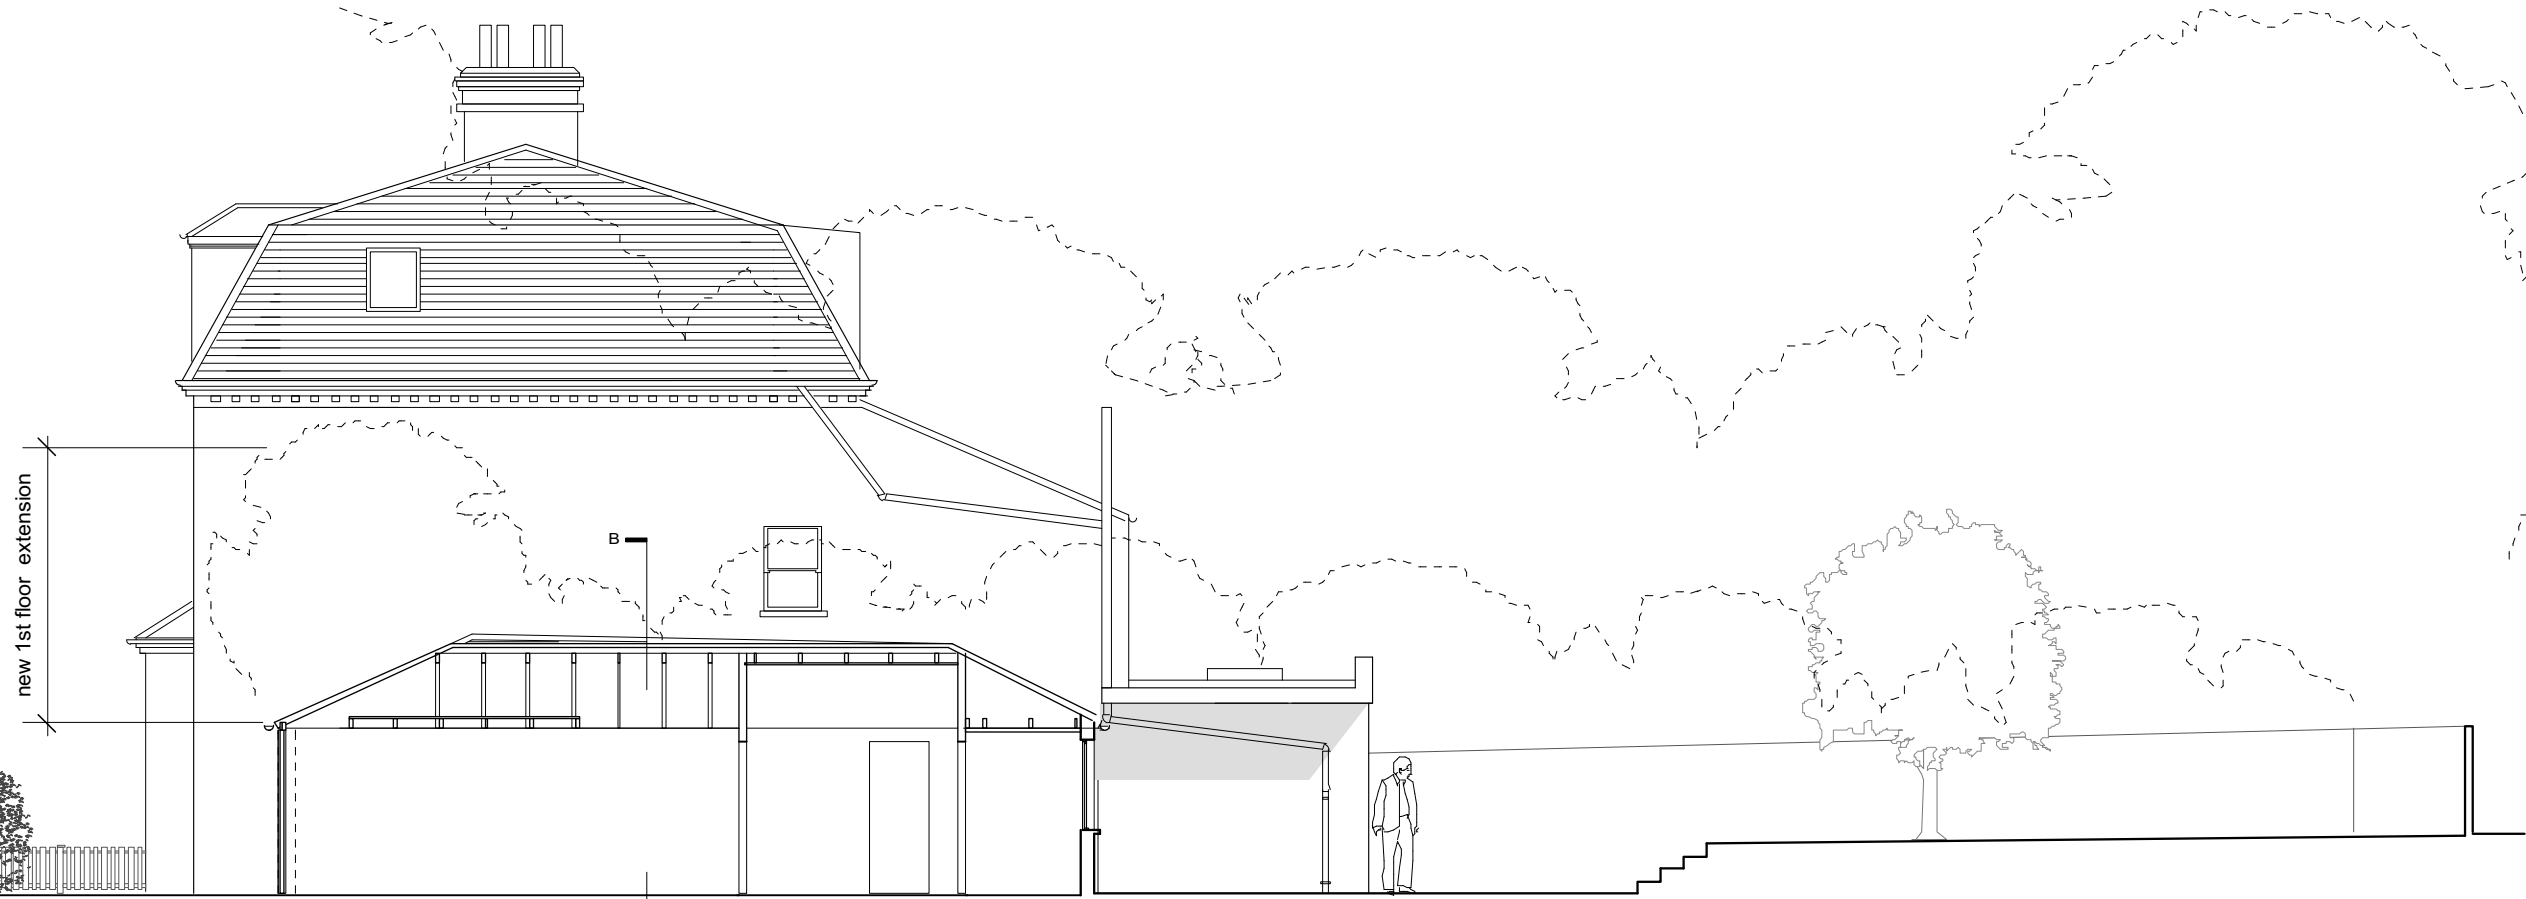

SECTION A-A AS EXISTING 1:100

project
 Heathdene,
 Vale of Health
 London NW3 1BB

Existing & Proposed
 Side Extension

drawing type
 Planning

drawing content
 Existing and Proposed
 Sections A-A

date	drawn by	corr.	scale
18.07.17	HG	HG	1:100@A3

client
 Mr and Mrs Hammond

Helene Dahm Gullaksen
 architect ARB
 90 De Beauvoir Road, London N1 4EN, UK
 Tel: 07905 811115

code	number	Revision
J153	PL	108




Any dimension shown must be
 checked on site before
 construction or manufacture.


Any errors or omissions to be
 reported to the Architect
 immediately

Refer to Structural Engineers
 drawings for all structural work.

 New walls

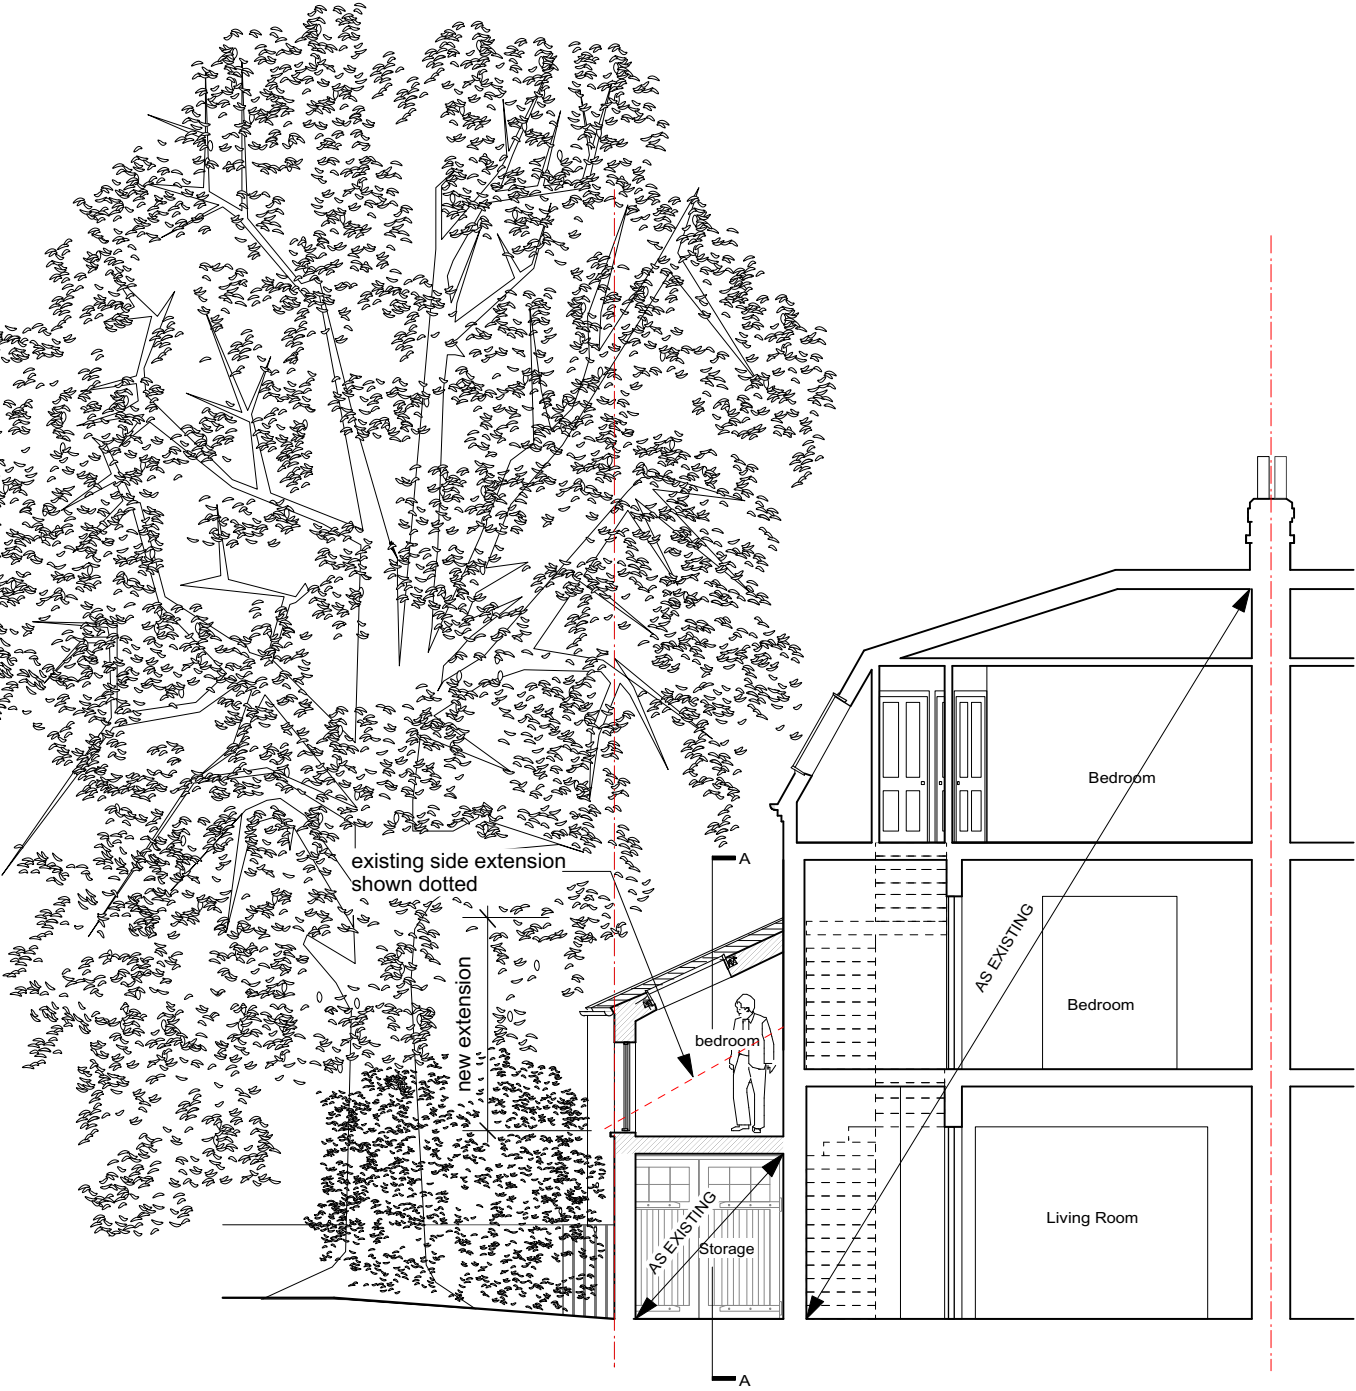

SECTION B-B AS PROPOSED 1:100

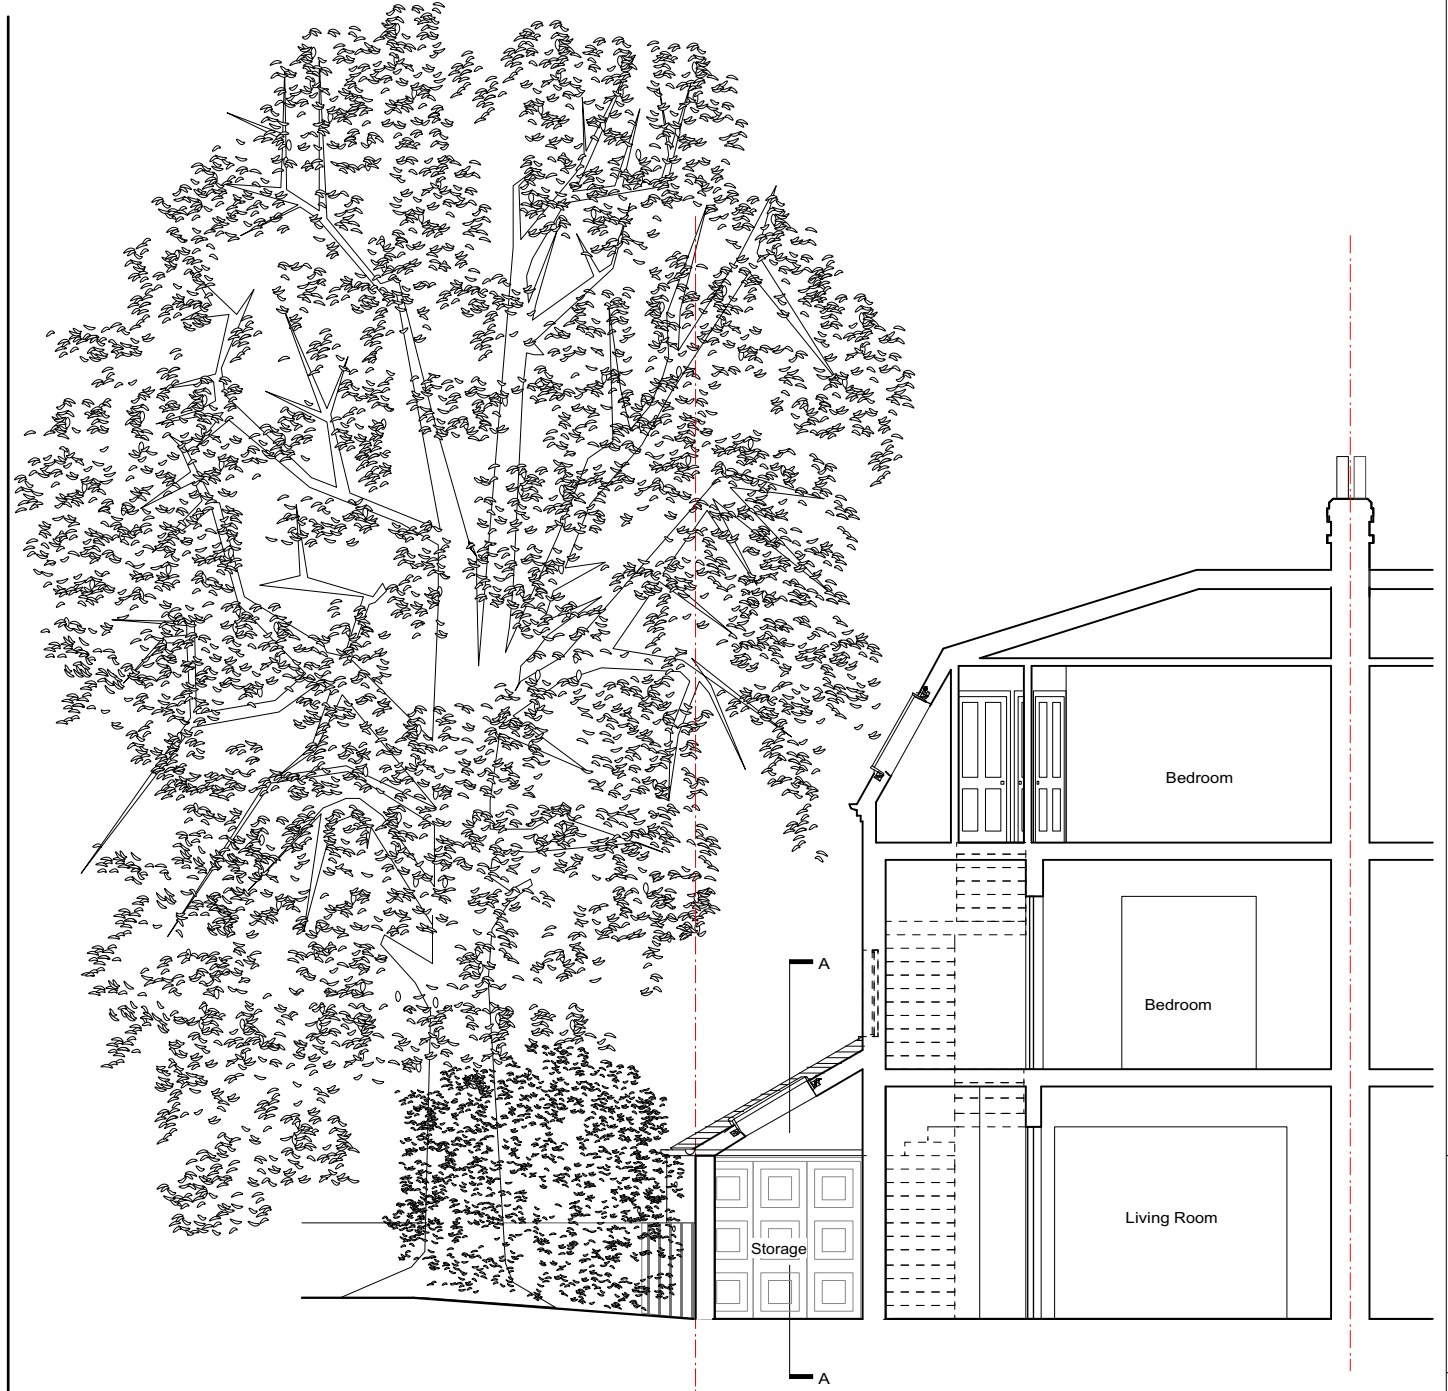

SECTION B-B AS EXISTING 1:100



project
 Heathdene,
 Vale of Health
 London NW3 1BB

Existing & Proposed
 Side Extension

drawing type
 Planning

drawing content
 Existing and Proposed
 Sections B-B

date	drawn by	corr.	scale
18.07.17	HG	HG	1:100@A3

client
 Mr and Mrs Hammond

Helene Dahm Gullaksen
 architect ARB
 90 De Beauvoir Road, London N1 4EN, UK
 Tel: 07905 811115

code	number	Revision
J153	PL	109