

**DO NOT SCALE FROM THIS DRAWING**

Figured dimensions only are to be taken from this drawing. All dimensions are to be checked on site before any work is put in hand. If in doubt, ask.

All SHH drawings to be read in conjunction with relevant SHH Finishes, Sanitaryware, Lighting & Ironmongery schedules.

Any discrepancies to be highlighted to SHH prior to procurement and in good time.

Copyright © Spence Harris Hogan Limited 2015
Registered in England & Wales. Registered No. 261 0615
SHH is the trading name of Spence Harris Hogan Limited

0 10 20 30 40 50 75m

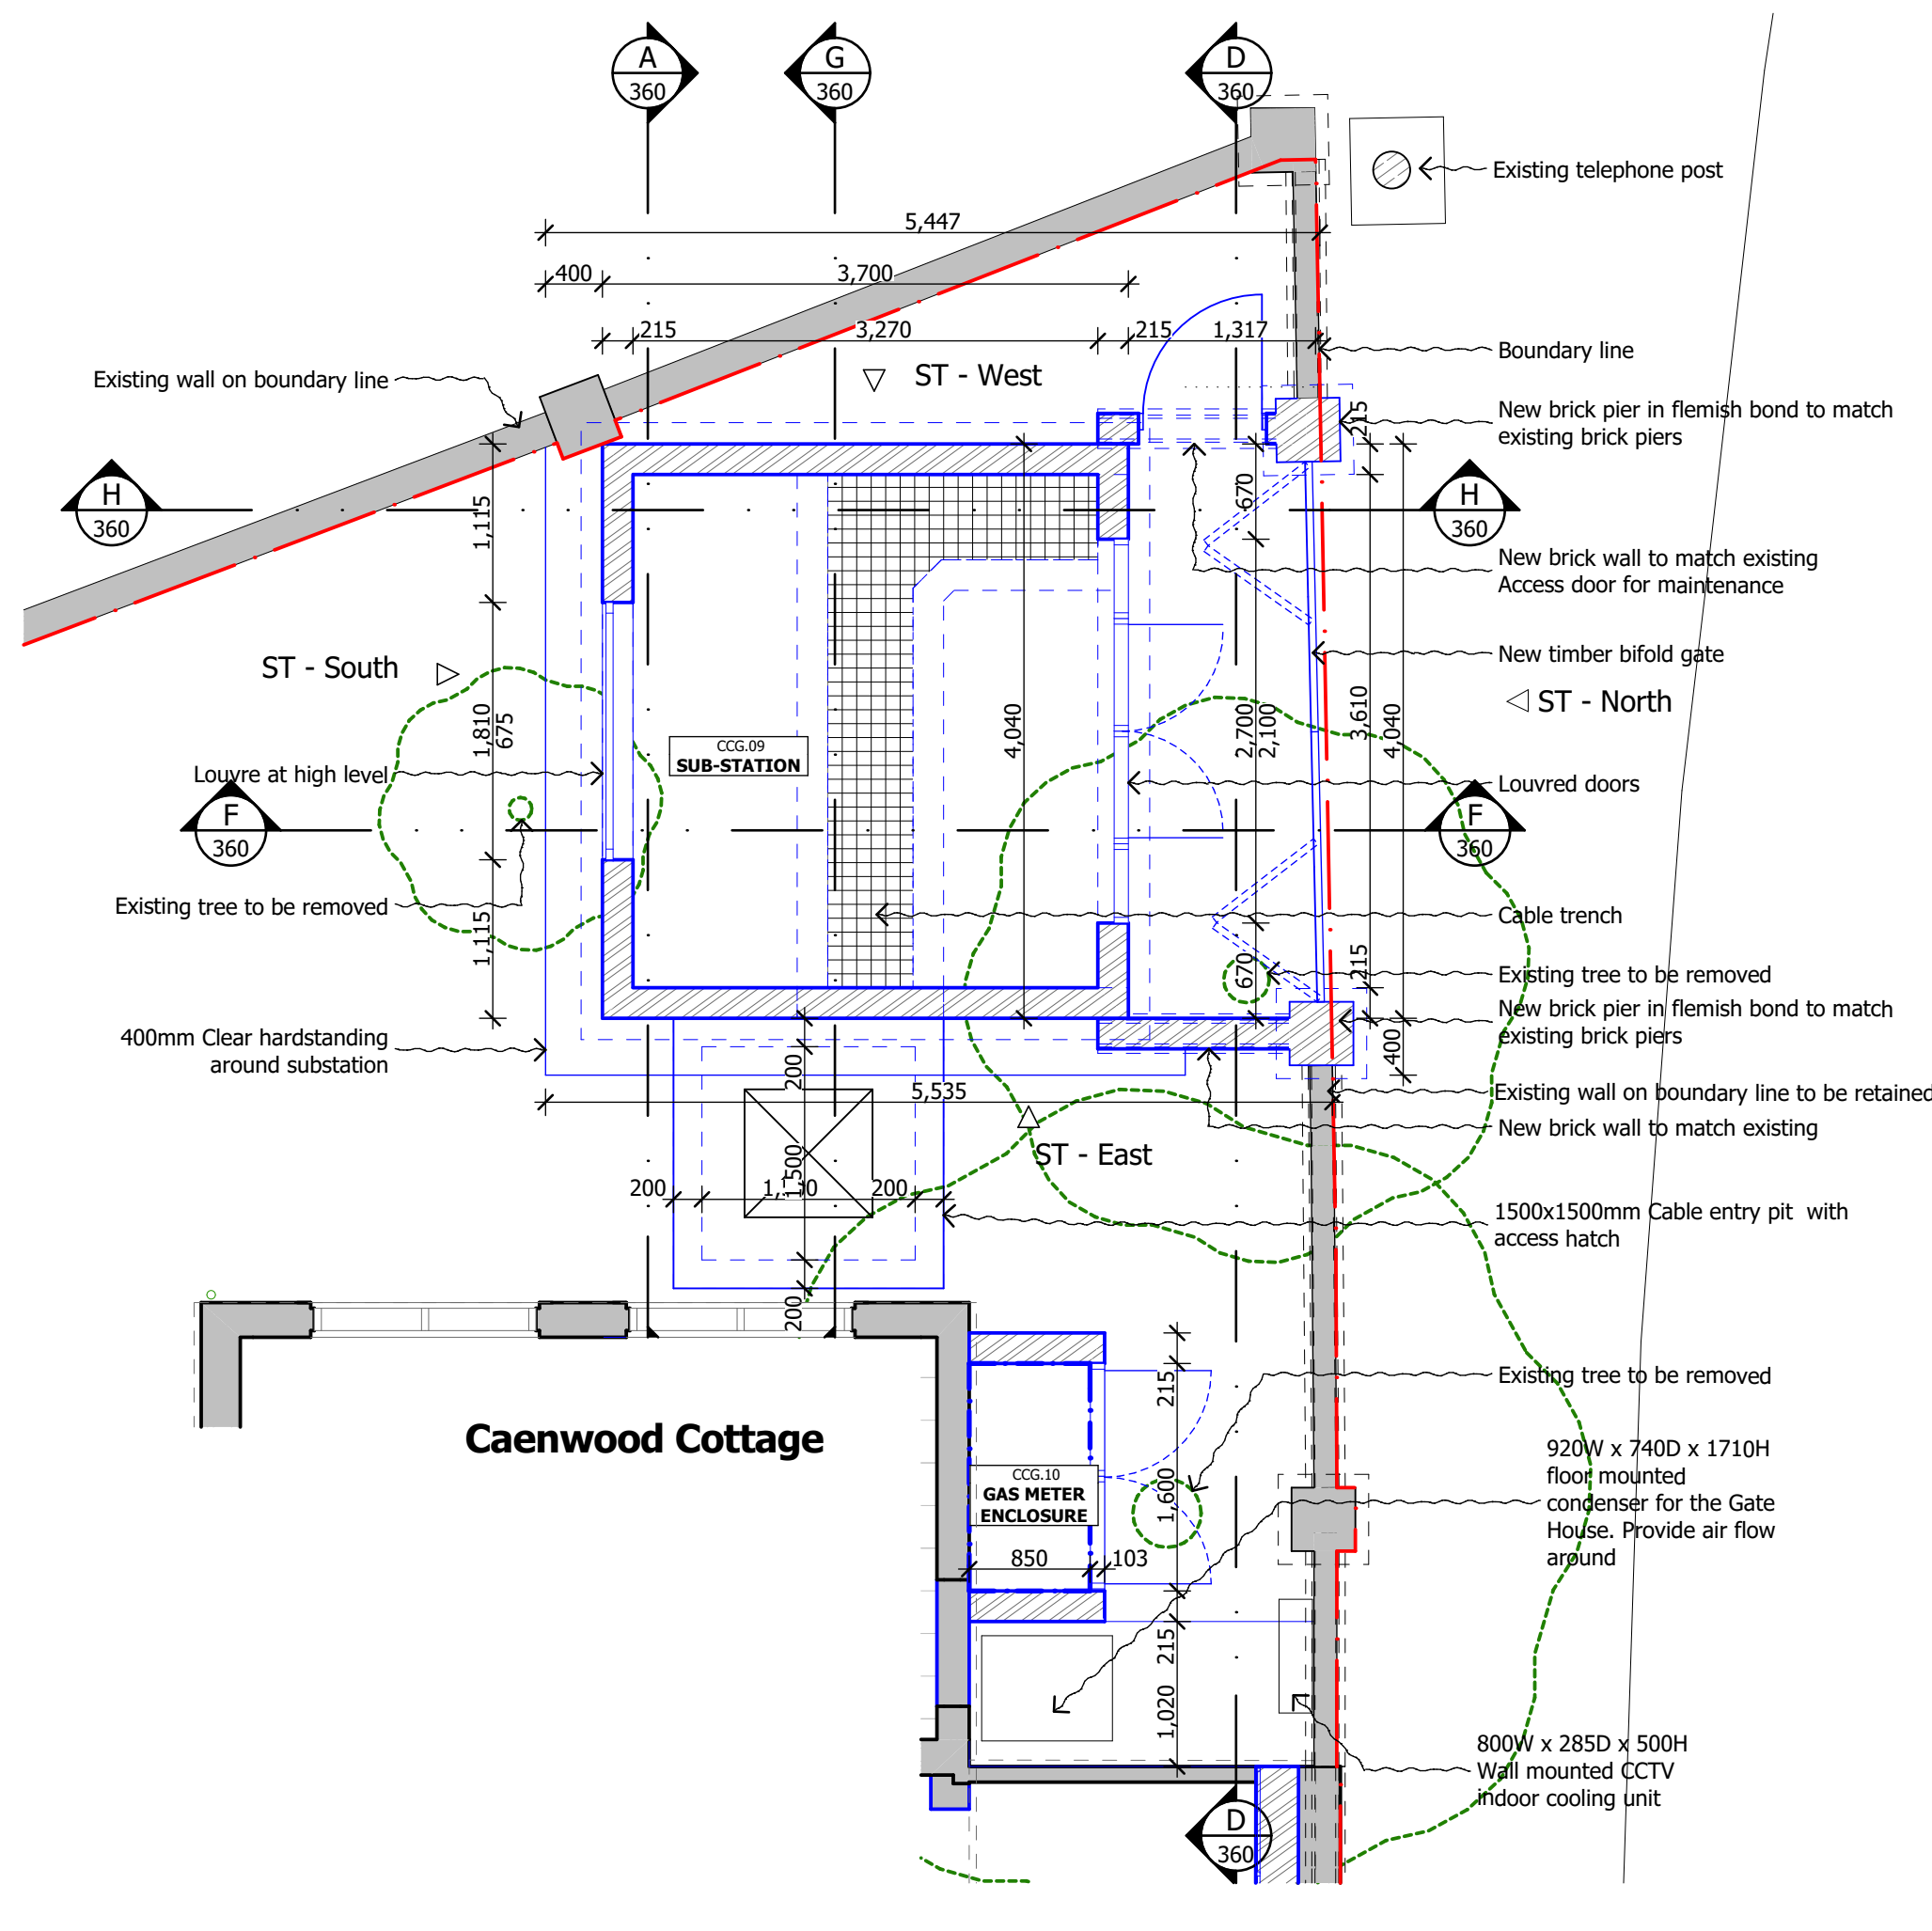
0 1 2 3m

Legends & Notes:

- Existing
- To be demolished/replaced
- Proposed element

1

SCALE 1:250 @ A1, 1:500 @ A3

SITE - PROPOSED**2**

SCALE 1:50 @ A1, 1:100 @ A3

SUBSTATION - PROPOSED

PL01/01/09/2017 SUBSTATION PLANNING ISSUE ZS

Rev Date Descriptor Athr.



SHH ARCHITECTS | INTERIOR DESIGNERS
RIBA MEMBER
Chartered Practices

1 Vencourt Place, Ravenscourt Park
Hammersmith, London W6 9NU
Phone +44 (0) 20 8600 4171 Email info@shh.co.uk
shh.co.uk

Project:**Caenwood Cottage**

Hampstead Lane
London

Client:

Private Client

Drawing Title:

Planning

Substation GA - Proposed

(Project number)DWG number_Revision: Checked:

(817)029_PL01