




NOTCH REPAIR DETAIL 1
FOR NOTCHES UPTO 25mm DEEP AND OVER SERVICES

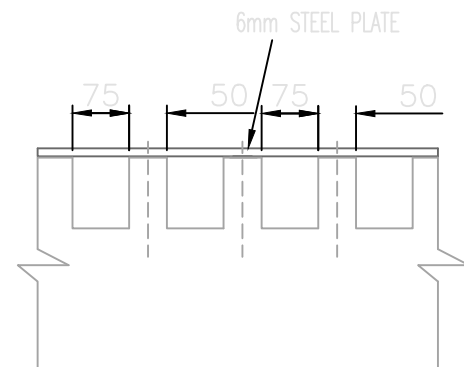

MULTI-NOTCH DETAIL 2
FOR NOTCHES UPTO 25mm DEEP AND OVER SERVICES

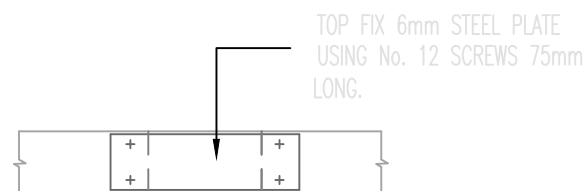

PLAN ON NOTCH REPAIR

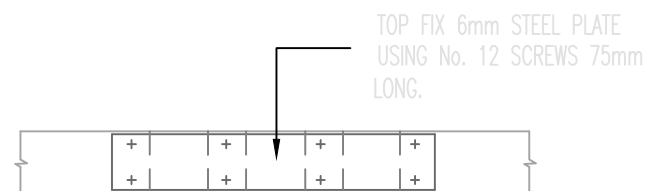

PLAN ON MULTI-NOTCH REPAIR

DO NOT SCALE
Use only written dimension. All dimension must be verified prior to works being put into hand and any discrepancies reported to the originator.

Health and Safety Information			
	Details	Sign	Date
Asbestos Survey			
Structural Check/Lifting & Handling			
Site Survey			
Access and Egress/Site Compound			
Hazards Identified			

General Notes

REV	Details of Revision	Date	Sign
-----	---------------------	------	------

29a Montague Street, London WC1B 5BL
Tel: +44(0)20 7636 2885
Fax: +44(0)20 7255 1729

Project
81 Gower Street
London

Title
Timber Notch Repairs

Drawing No BB150 - 2017 - DT02			
Scale As Shown A3	Drawn SEEM Sep '17	Checked Date	Co-ord chk Date
Status PLANNING			