


NOTCH REPAIR DETAIL FOR LONG NOTCH

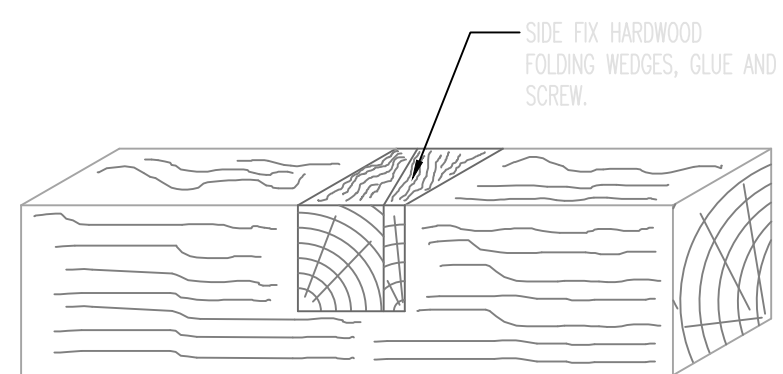

NOTCH REPAIR DETAIL 2

DO NOT SCALE

Use only written dimension. All dimension must be verified prior to works being put into hand and any discrepancies reported to the originator.

Health and Safety Information

	Details	Sign	Date
Asbestos Survey			
Structural Check/Lifting & Handling			
Site Survey			
Access and Egress/Site Compound			
Hazards Identified			

General Notes

[illegible]

THE BEDFORD ESTATES

29a Montague Street, London WC1B 5BL

Tel: +44(0)20 7636 2885
Fax: +44(0)20 7255 1729

Project	81 Gower Street London
---------	---------------------------

Title	Large Notch Repair
-------	--------------------

Drawing No	BB150 - 2017 - DT03
------------	---------------------

Scale As Shown	Drawn SEEM	Checked	Co-ord chk
Drawing size A3	Date Sep '17	Date	Date
Status			