




Existing Window Elevation

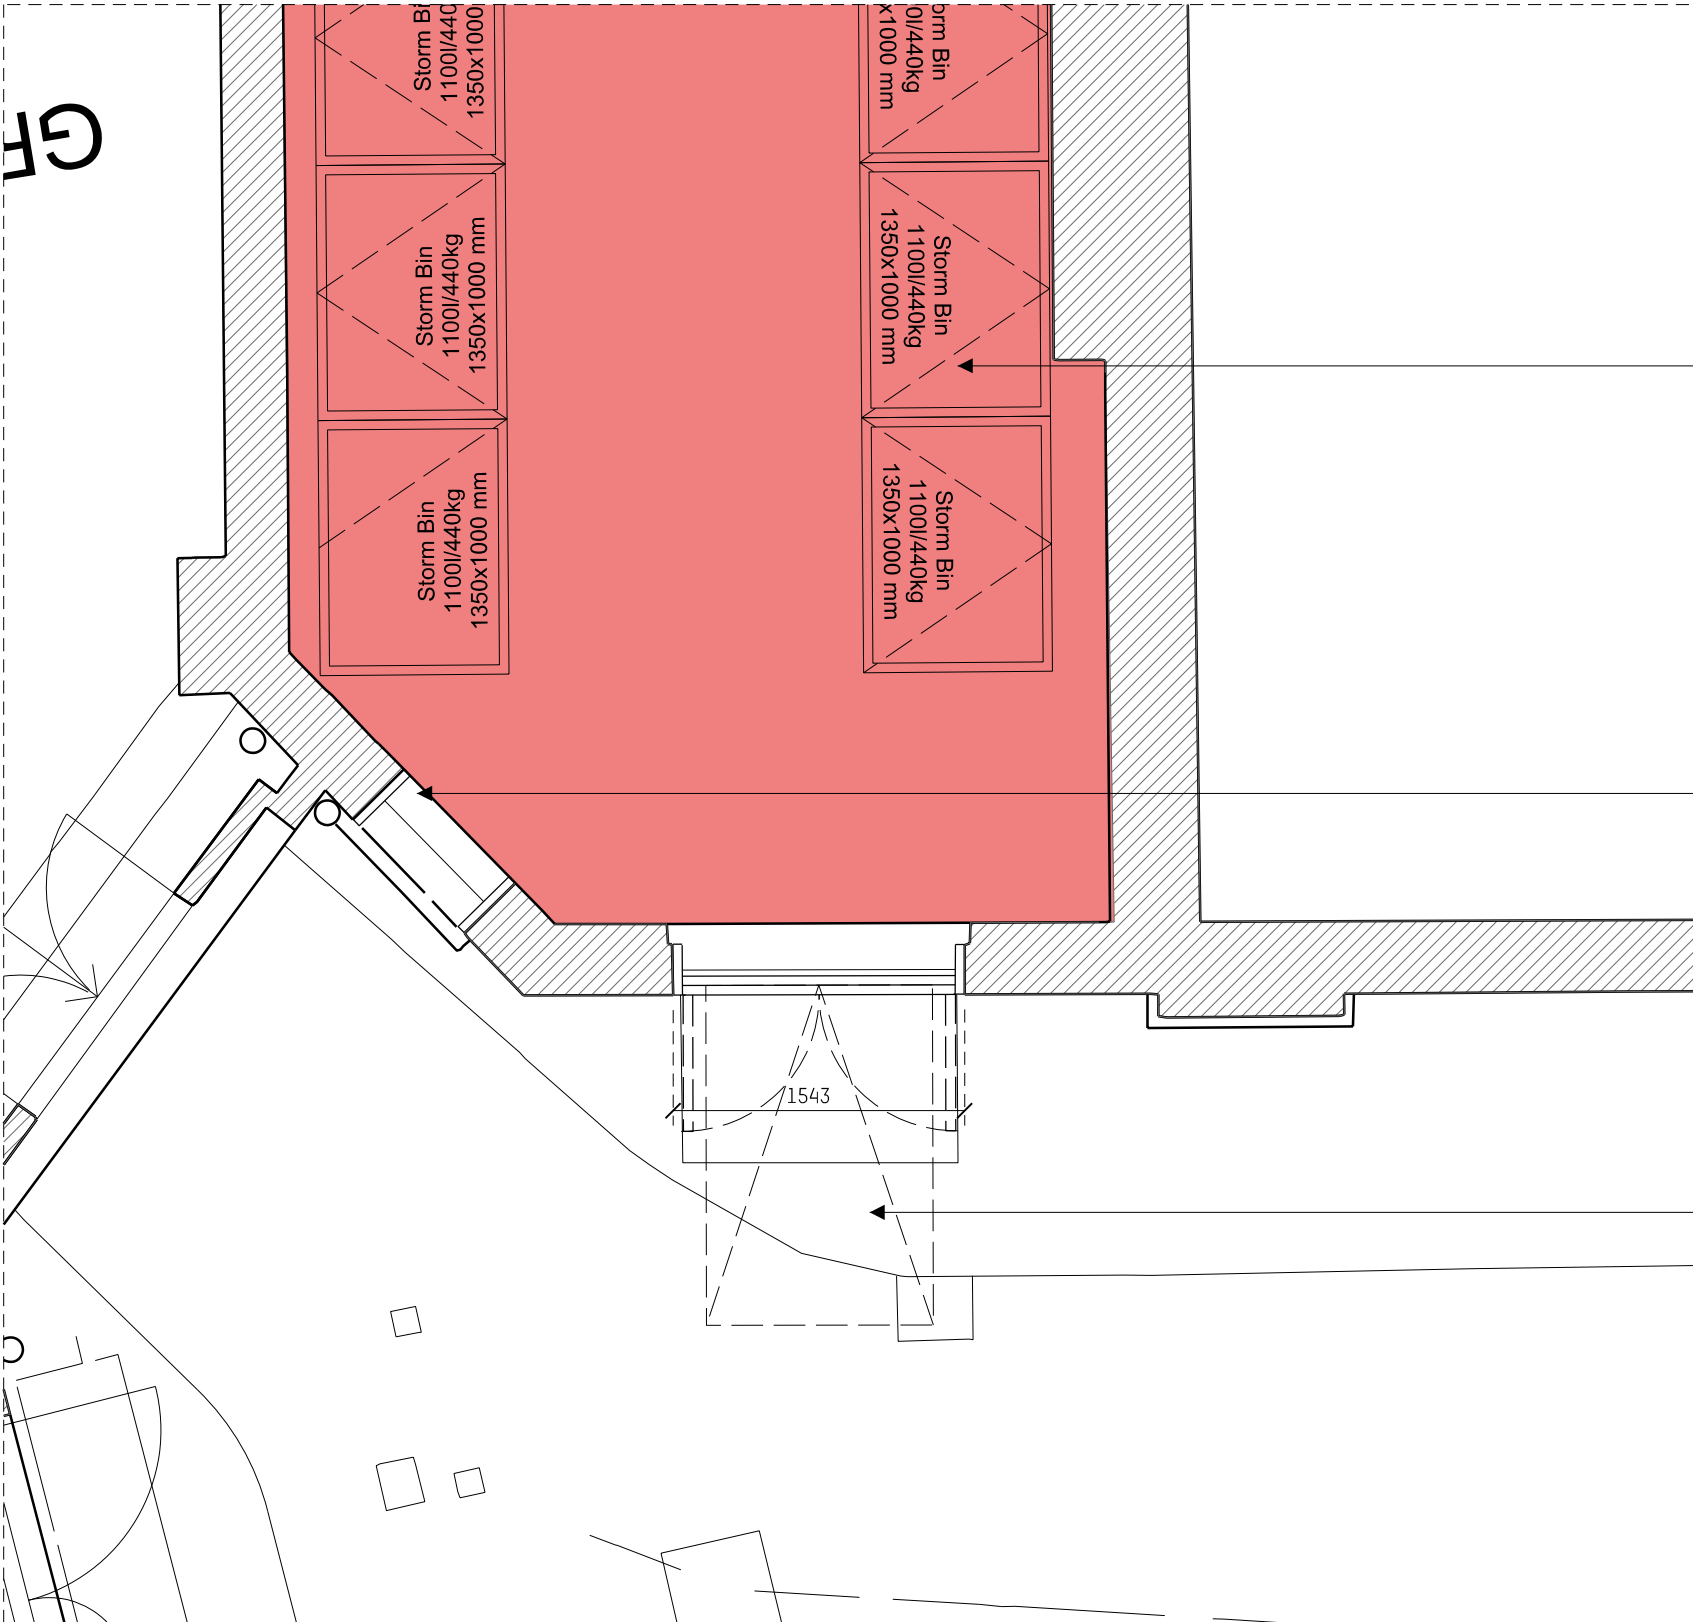

Existing Plan

Fixed Panel with
Ventilation Grill

New Double Door
1543x2342 mm


Rubbish Bins inside
Storage Area

Fixed Panel With
Ventilation Grid

Portable Ramp
1500x1200mm




Existing Door Elevation

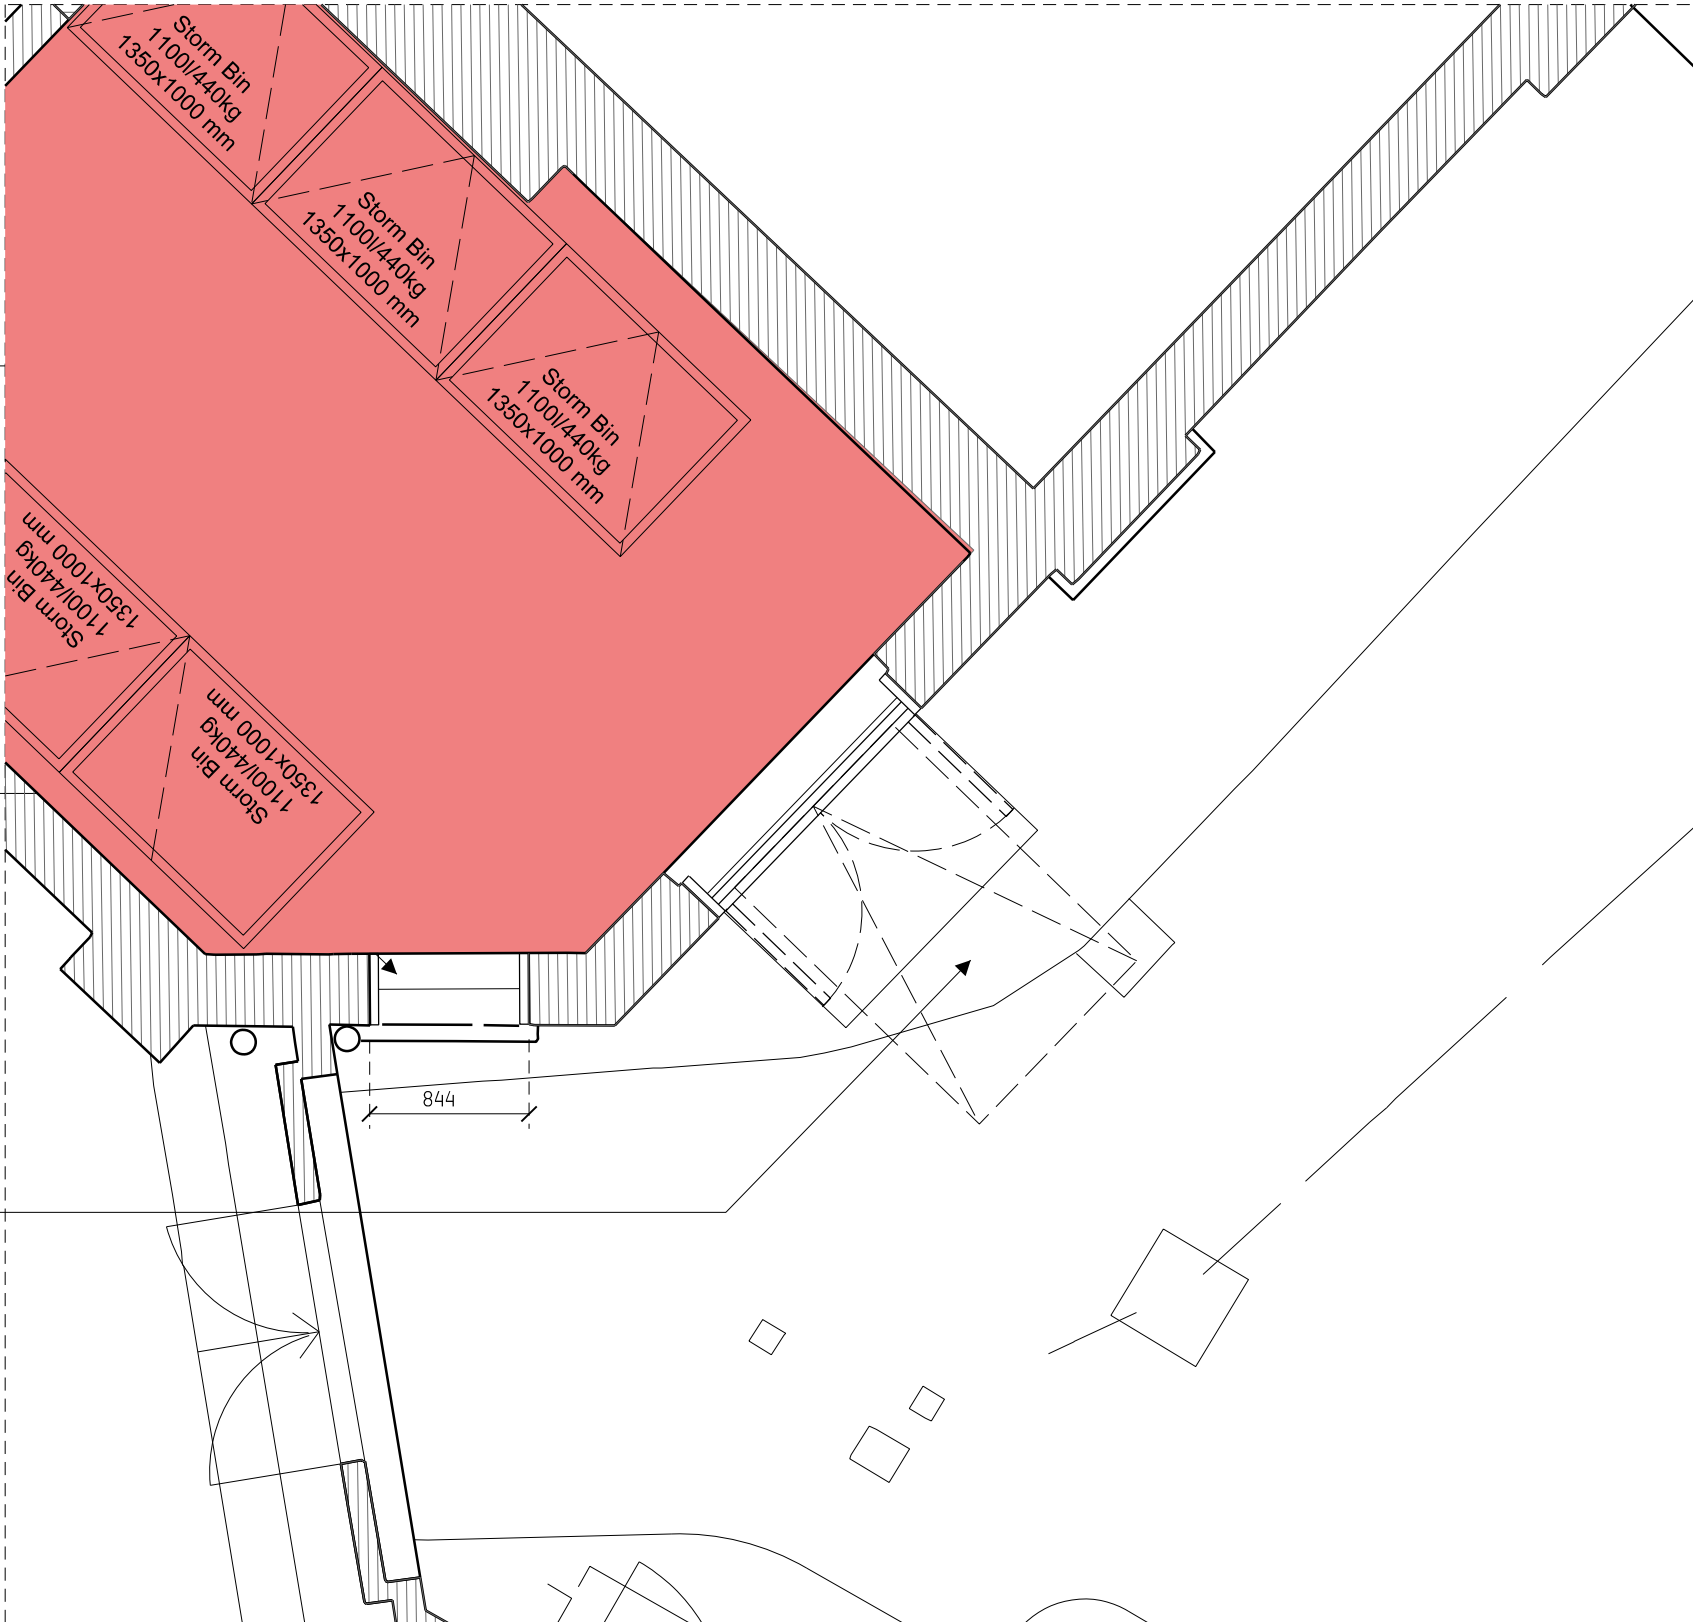

Existing Plan

White Lacquered
Timber Door

DO NOT SCALE FROM THIS DRAWING ALL DIMENSIONS ARE TO BE CHECKED ON SITE PRIOR TO BUILD. DIMENSIONAL DIFFERENCES TO BE CONFIRMED WITH THE ARCHITECT. THIS DRAWING IS TO BE READ IN CONJUNCTION WITH ALL CONSULTANTS INFORMATION. MACKAY AND PARTNERS LLP RETAIN THE COPYRIGHT OF ALL INFORMATION WITHIN THIS DRAWING.

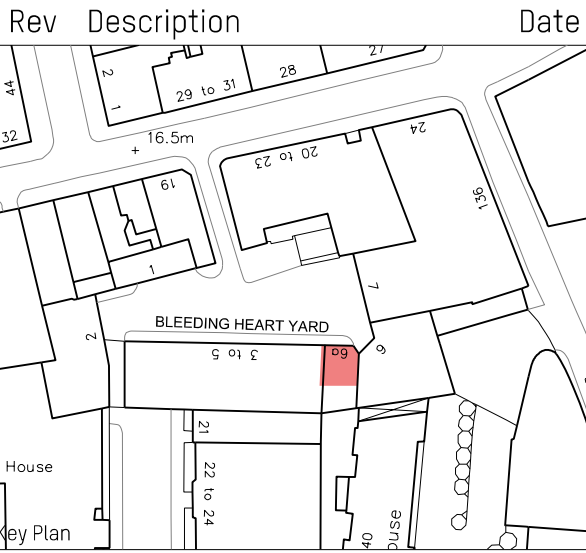

Rev Description Date
PLANNING
Issued only for purpose indicated

**Mackay
+ Partners**

ARCHITECTS & DESIGNERS
Florin Studios, Florin Court, 6-8 Charterhouse Square
London EC1M 6EY tel +44 (0)207 608 1177
e mail: contact@mackayandpartners.co.uk

Job Title
Bleeding Heart Yard

Drawing Title
**PROPOSAL
ELEVATIONS
GROUND FLOOR**

Scale @ A1	1:40	Scale @ A3	1:80	Drawn by	MT
Date	08/09/2017	Checked by	KM		
Drawing No.	611.17_PL_0600_201	Rev.	-		