


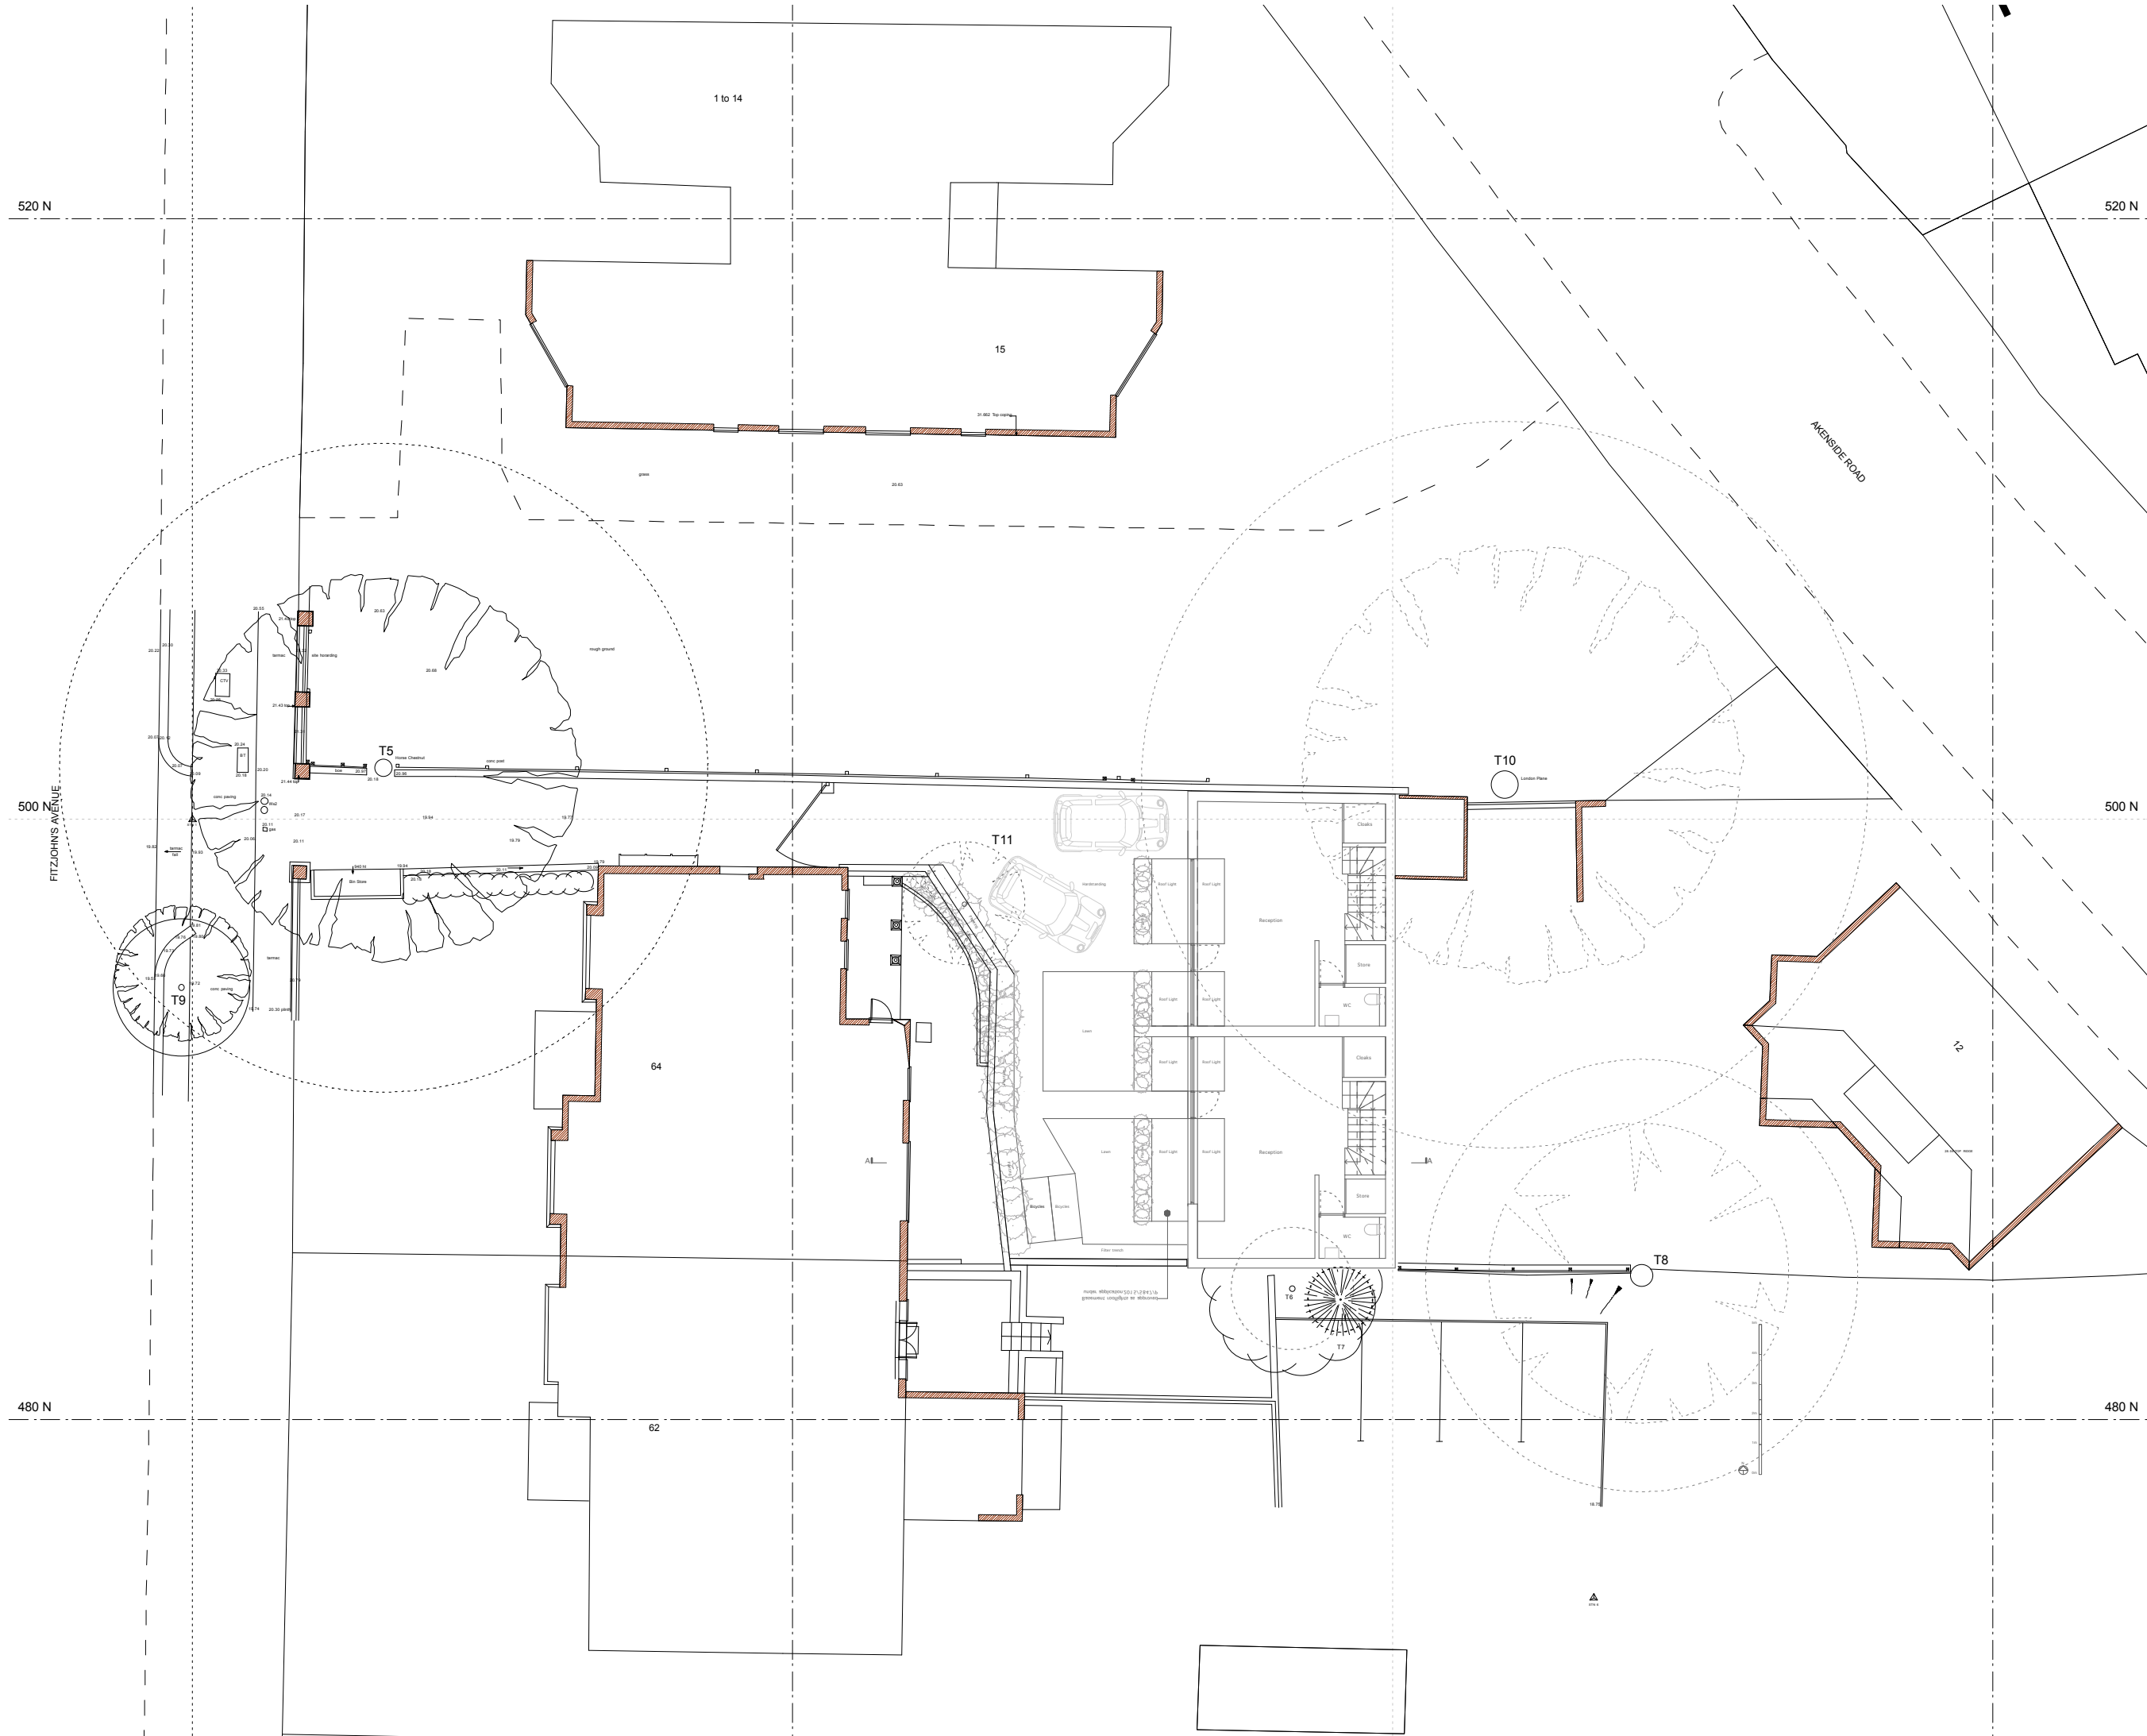

REV
A- 23.09.15- Hardstanding added, lawn omitted
B- 15.10.15- Groundwater French drain and
sump added
C- 05.07.16- Drainage strip added, layout
revised, second floor omitted
D- 01.11.16- Plan revised, bicycle storage
revised, parking shown
E- 16.06.17- Plan revised
F- 21.07.17- Tree moved

WEBB
ARCHITECTS LIMITED

t 020 89680279
m 077 98854810

richard@webb-architects.co.uk
Drawing to be read in conjunction with consultants
information.
Do not scale from drawing.
All dimensions to be checked on site.
Drawing only to be used for purposes indicated.
Notify architect of any discrepancies.
● WEBB ARCHITECTS LIMITED

66 FITZJOHNS
AVENUE
PROPOSED-
SITE PLAN
1:200 / A3

FOR INFORMATION

1169.01.10(F)