

SPONSORED RESTORATIONS

4-6 CHARLOTTE ST,
FITZROVIA, LONDON W1T 2LR

SPONSORED RESTORATIONS

PROPOSAL:	TEMPORARY BUILDING SCREEN ADVERTISEMENT
SITE:	4-6 CHARLOTTE ST, FITZROVIA, LONDON W1T 2LR
DATE:	25 MAY 2017
JOB NUMBER:	019.1
SHEETS:	<p>01 - LOCATION PLAN. 02 - SITE PLAN. 03 - EXISTING/PROPOSED ELEVATION 04 - SPECIFICATION 05 - EXISTING VIEW 06 - PROPOSED VIEW 07 - PERSPECTIVE VIEW</p>

LOCATION PLAN
 4-6 CHARLOTTE ST,
 FITZROVIA, LONDON W1T 2LR




SPONSORED
 RESTORATIONS

 SITE BOUNDARY

0M 10M 20M 30M 40M 50M
 SCALE 1:1250@A4


4-6 CHARLOTTE ST, FITZROVIA, LONDON W1T 2LR		
TITLE	DATE	DRAWING NO.
LOCATION PLAN	24.05.2017	019.1.01
	SCALE	1:1250@A4

SITE PLAN
 4-6 CHARLOTTE ST,
 FITZROVIA, LONDON W1T 2LR

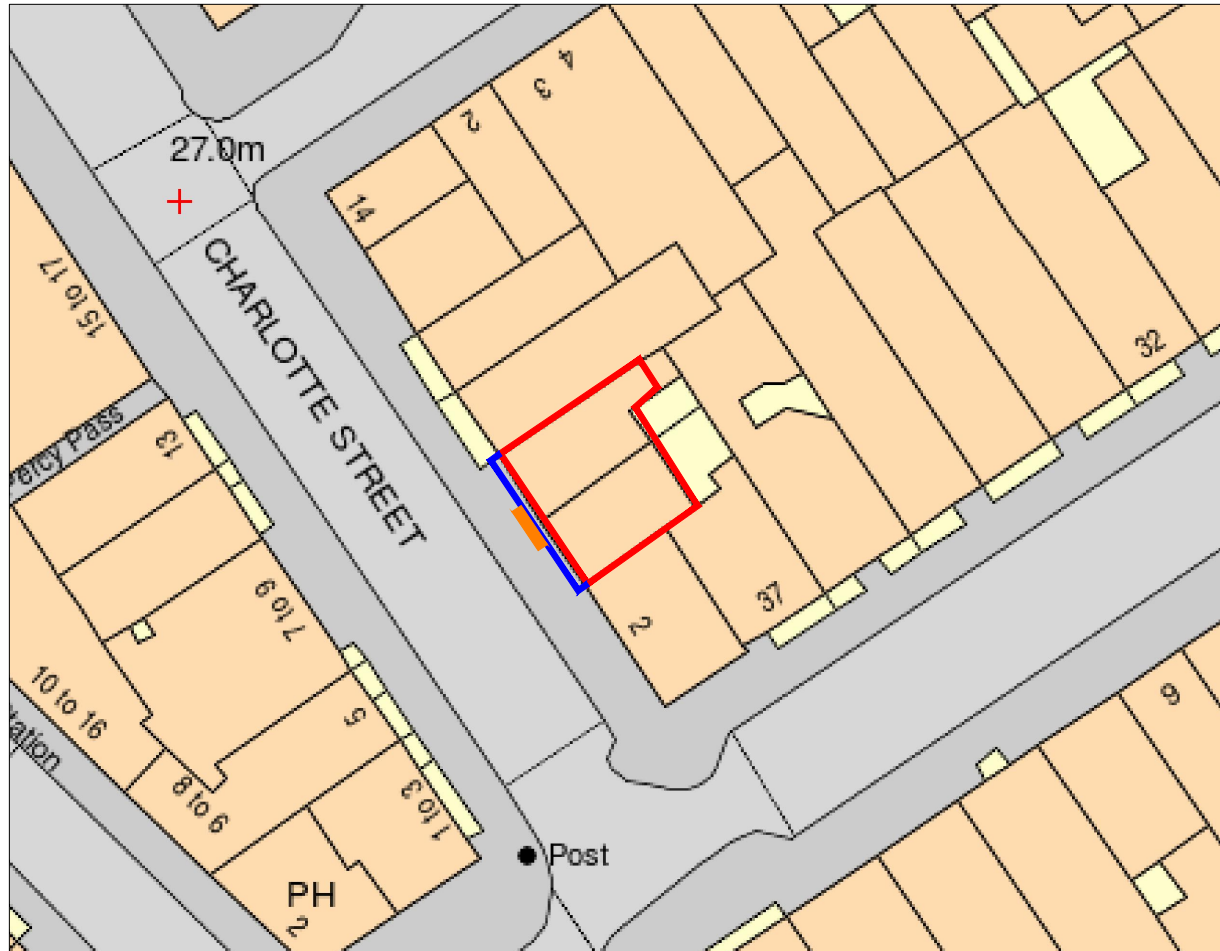

SPONSORED
 RESTORATIONS

- SCAFFOLD SHROUD
- COMMERCIAL AREA
- COMPLETE AREA EXTENTS

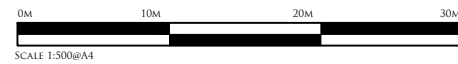

4-6 CHARLOTTE ST, FITZROVIA, LONDON W1T 2LR		
TITLE SITE PLAN	DATE 24.05.2017	DRAWING NO. 019.1.02
SCALE 1:500@A3		

4-6 CHARLOTTE ST, FITZROVIA, LONDON W1T 2LR

EXISTING ELEVATION



CHARLOTTE STREET

PROPOSED ELEVATION


PROPOSED SCAFFOLD MESH SHROUD
TO COVER EXTENT OF SCAFFOLD
DISPLAYING A 1:1 INTERPRETATION OF
THE EXISTING BUILDING

DENOTES EXTENT OF
PROPOSED COMMERCIAL
AREA 10% OF ELEVATION



CHARLOTTE STREET

SPECIFICATION
 4-6 CHARLOTTE ST,
 FITZROVIA, LONDON W1T 2LR

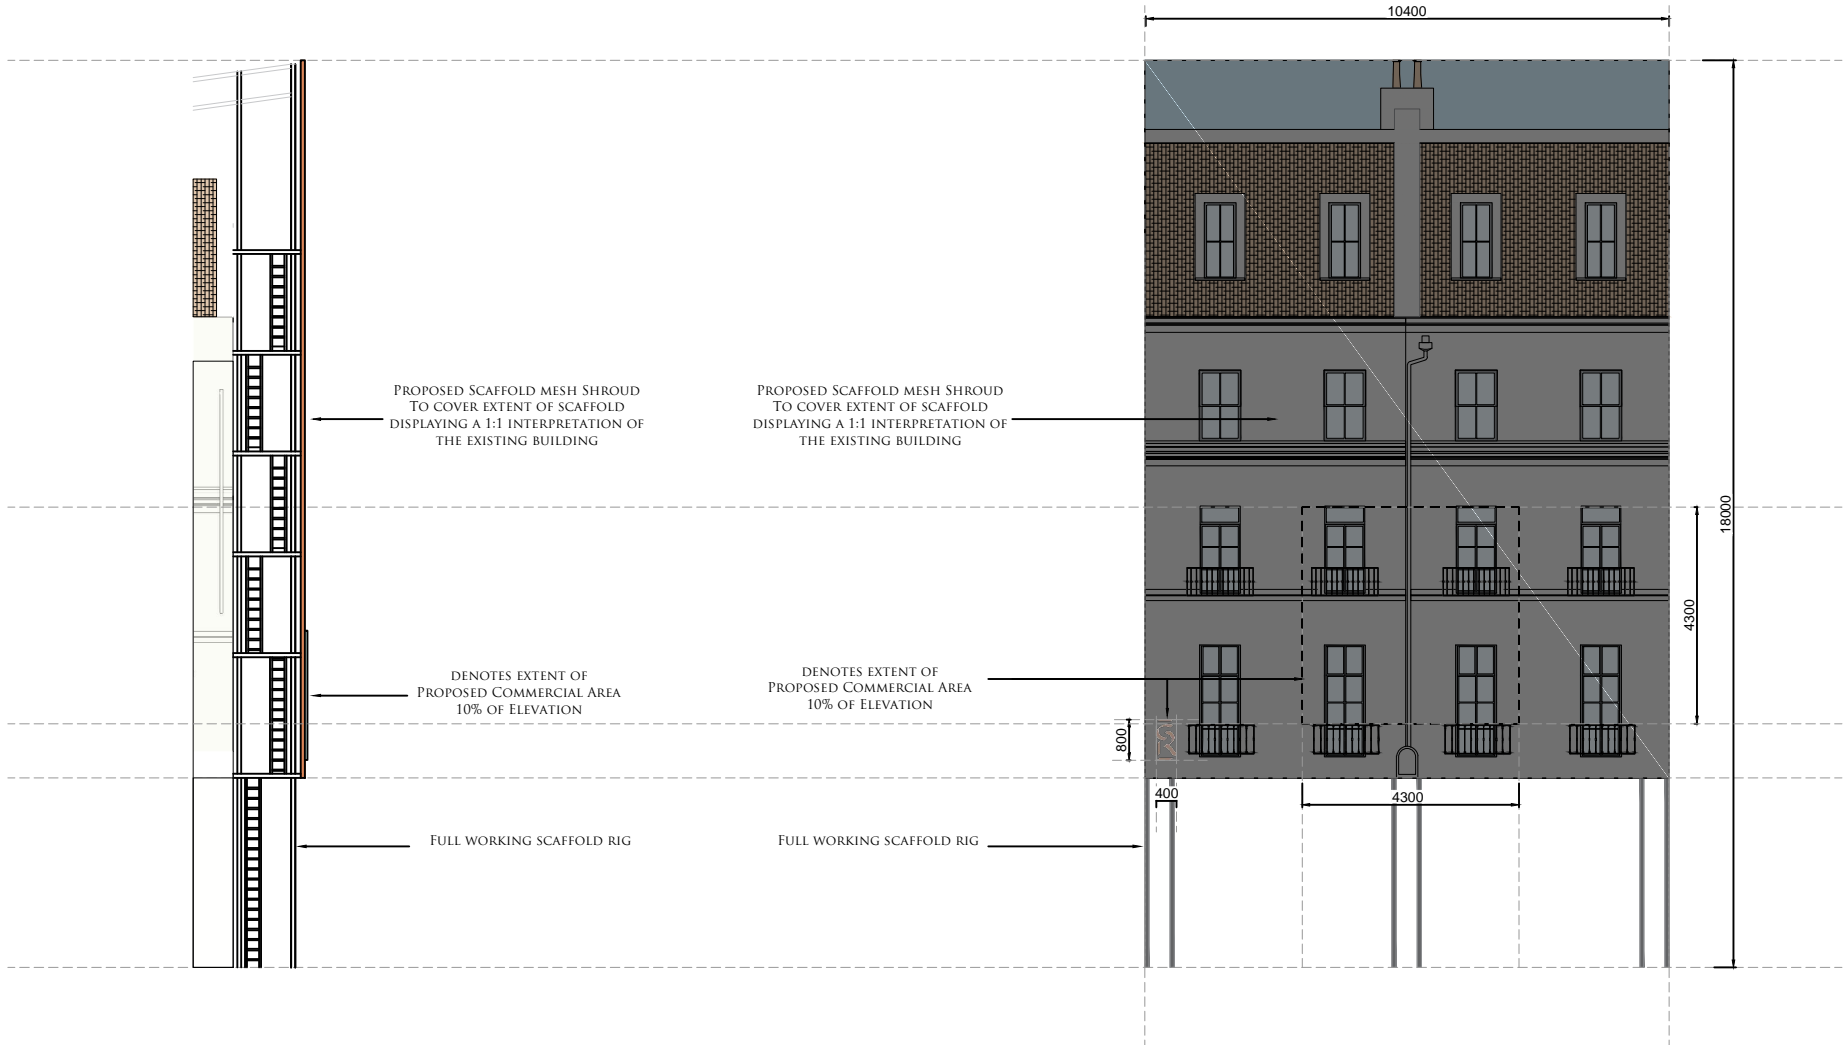

EXISTING VIEW
4-6 CHARLOTTE ST,
FITZROVIA, LONDON W1T 2LR



SPONSORED
RESTORATIONS

4-6 CHARLOTTE ST, FITZROVIA, LONDON W1T 2LR	
EXISTING VIEW	19.1/05


PROPOSED VIEW
4-6 CHARLOTTE ST,
FITZROVIA, LONDON W1T 2LR



SPONSORED
RESTORATIONS

4-6 CHARLOTTE ST, FITZROVIA, LONDON W1T 2LR	
PROPOSED VIEW	19.1/06

PERSPECTIVE VIEW
4-6 CHARLOTTE ST,
FITZROVIA, LONDON W1T 2LR

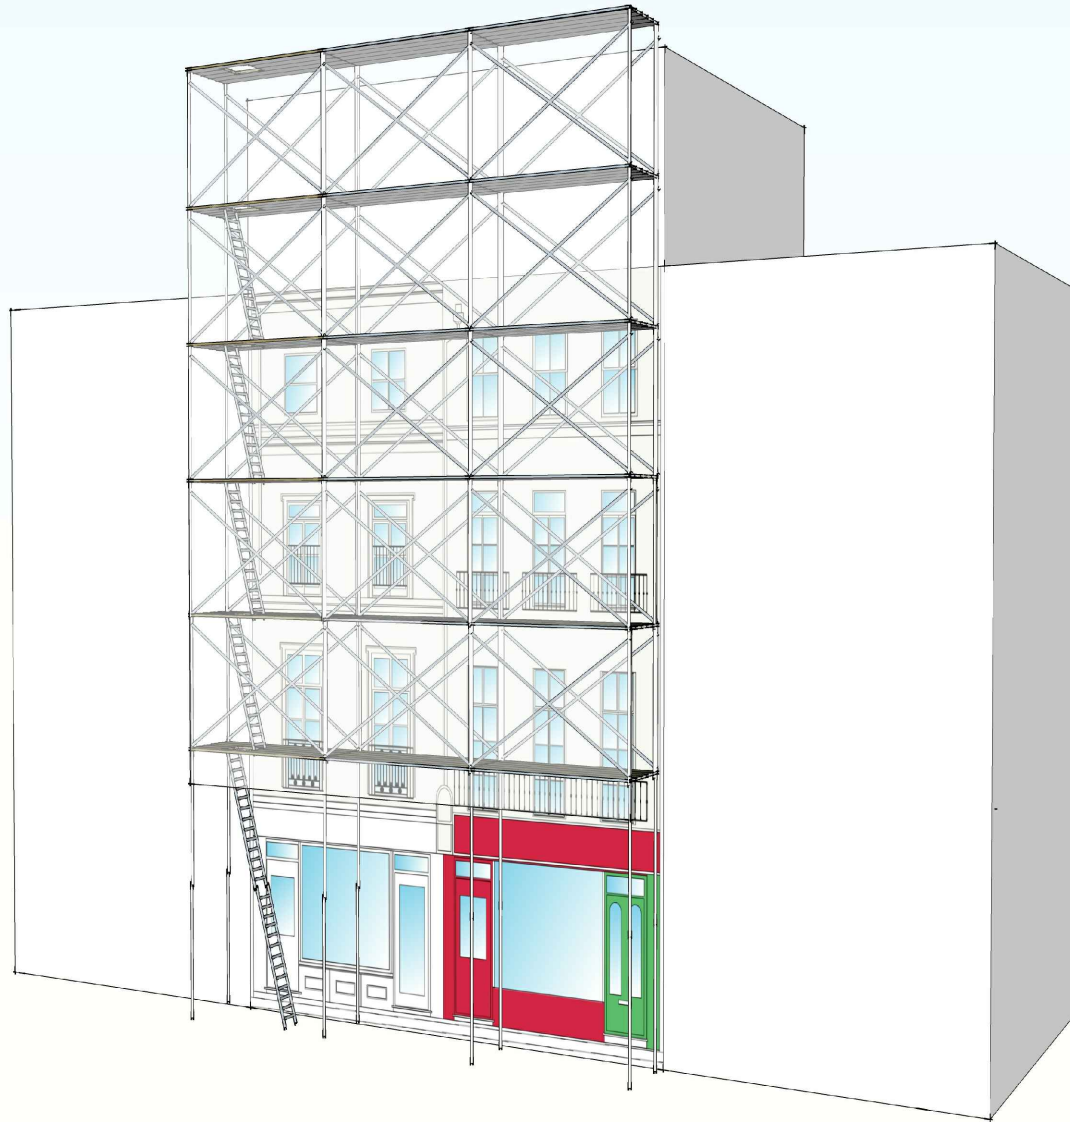

SPONSORED
RESTORATIONS

4-6 CHARLOTTE ST. FITZROVIA, LONDON W1T 2LR		
DATE	26.03.2017	PROJECT No.
TYPE	PERSPECTIVE VIEW	19.1/07