

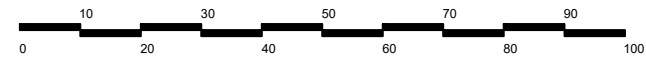
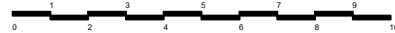


Ordnance Survey, (c) Crown Copyright 2017. All rights reserved. Licence number 100022432

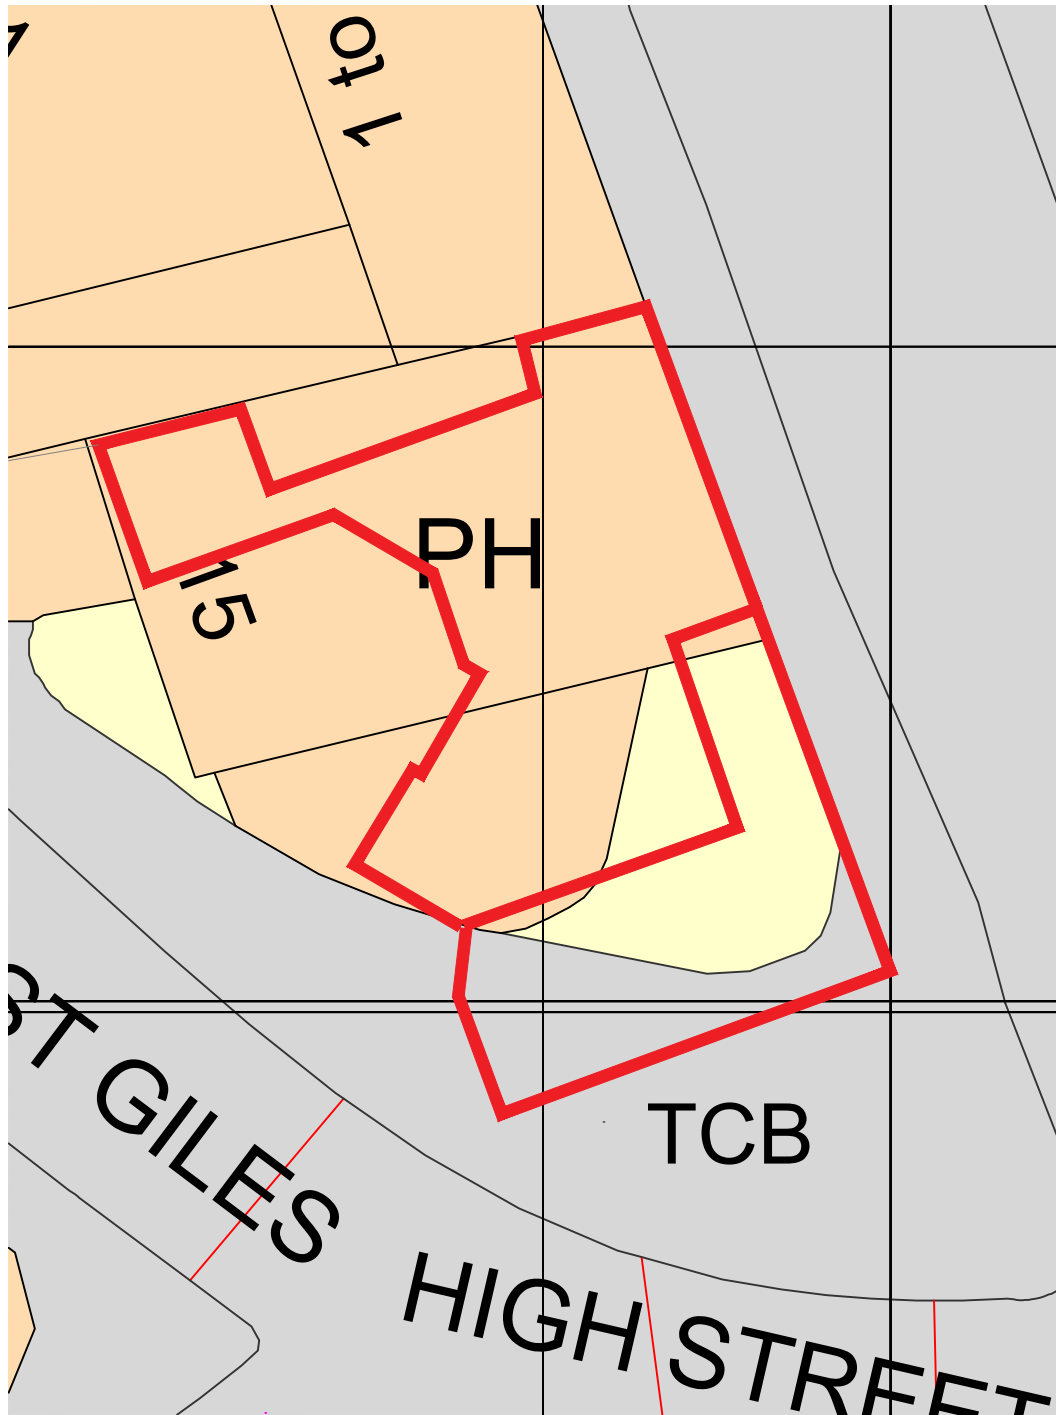

SITE LOCATION PLAN Scale 1:1250

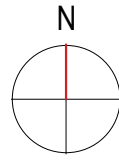

SITE BLOCK PLAN Scale 1:200

NOTES:

REV	DATE	DESCRIPTION	DRN	CHK	APP
A	11.09.17	Amended following planning comments			
Rev	Date	Description	Drm	Ch	App

Client  
GODIVA

PROJECT:  
Centre Point

Site

Unit R09 16 St. Giles High Street  
LONDON WC2H 8LQ

Client

Godiva Chocolates  
Berkley House,  
36-38 Berkley Square, Mayfair,  
London , W1J 5AE

+44 (0)2077348113

www.godivachocolates.co.uk



Registered office:  
ARCADIS House  
34 York Way  
London  
N1 9AB

Coordinating office:  
ARCADIS House  
34 York Way  
London  
N1 9AB  
Tel: 44 (0)20 7812 2000

www.arcadis.com

TITLE:

SITE LOCATION  
PLAN  
GROUND LEVEL

Designed	LUXUS	Signed	Date
Drawn	NM	Signed	Date 06.2017
Checked		Signed	Date
Approved		Signed	Date
Scale:	VARIES	Datum:	AOD
Original Size:	A1	Grid:	OS
Suitability Code:	Sx	Project Num	36811

Drawing Stage:

Feasibility

Drawing Number:

AG3681110 Proposed GA

Revision:

A