


NOTES:

- ALL PRODUCTS TO BE INSTALLED IN ACCORDANCE WITH WITH MANUFACTURES RECOMMENDATIONS AND RELEVANT BUILDING STANDARDS.
- REFER TO STRUCTURAL ENGINEER'S DOCUMENTS FOR FULL SPECIFICATION INFORMATION.
- WHERE PRODUCT NAMES & SYSTEMS ARE NOTED, AN EQUIVALENT & APPROVED PRODUCT OR SYSTEM CAN BE USED.

4

TOP OF WALL

56.317

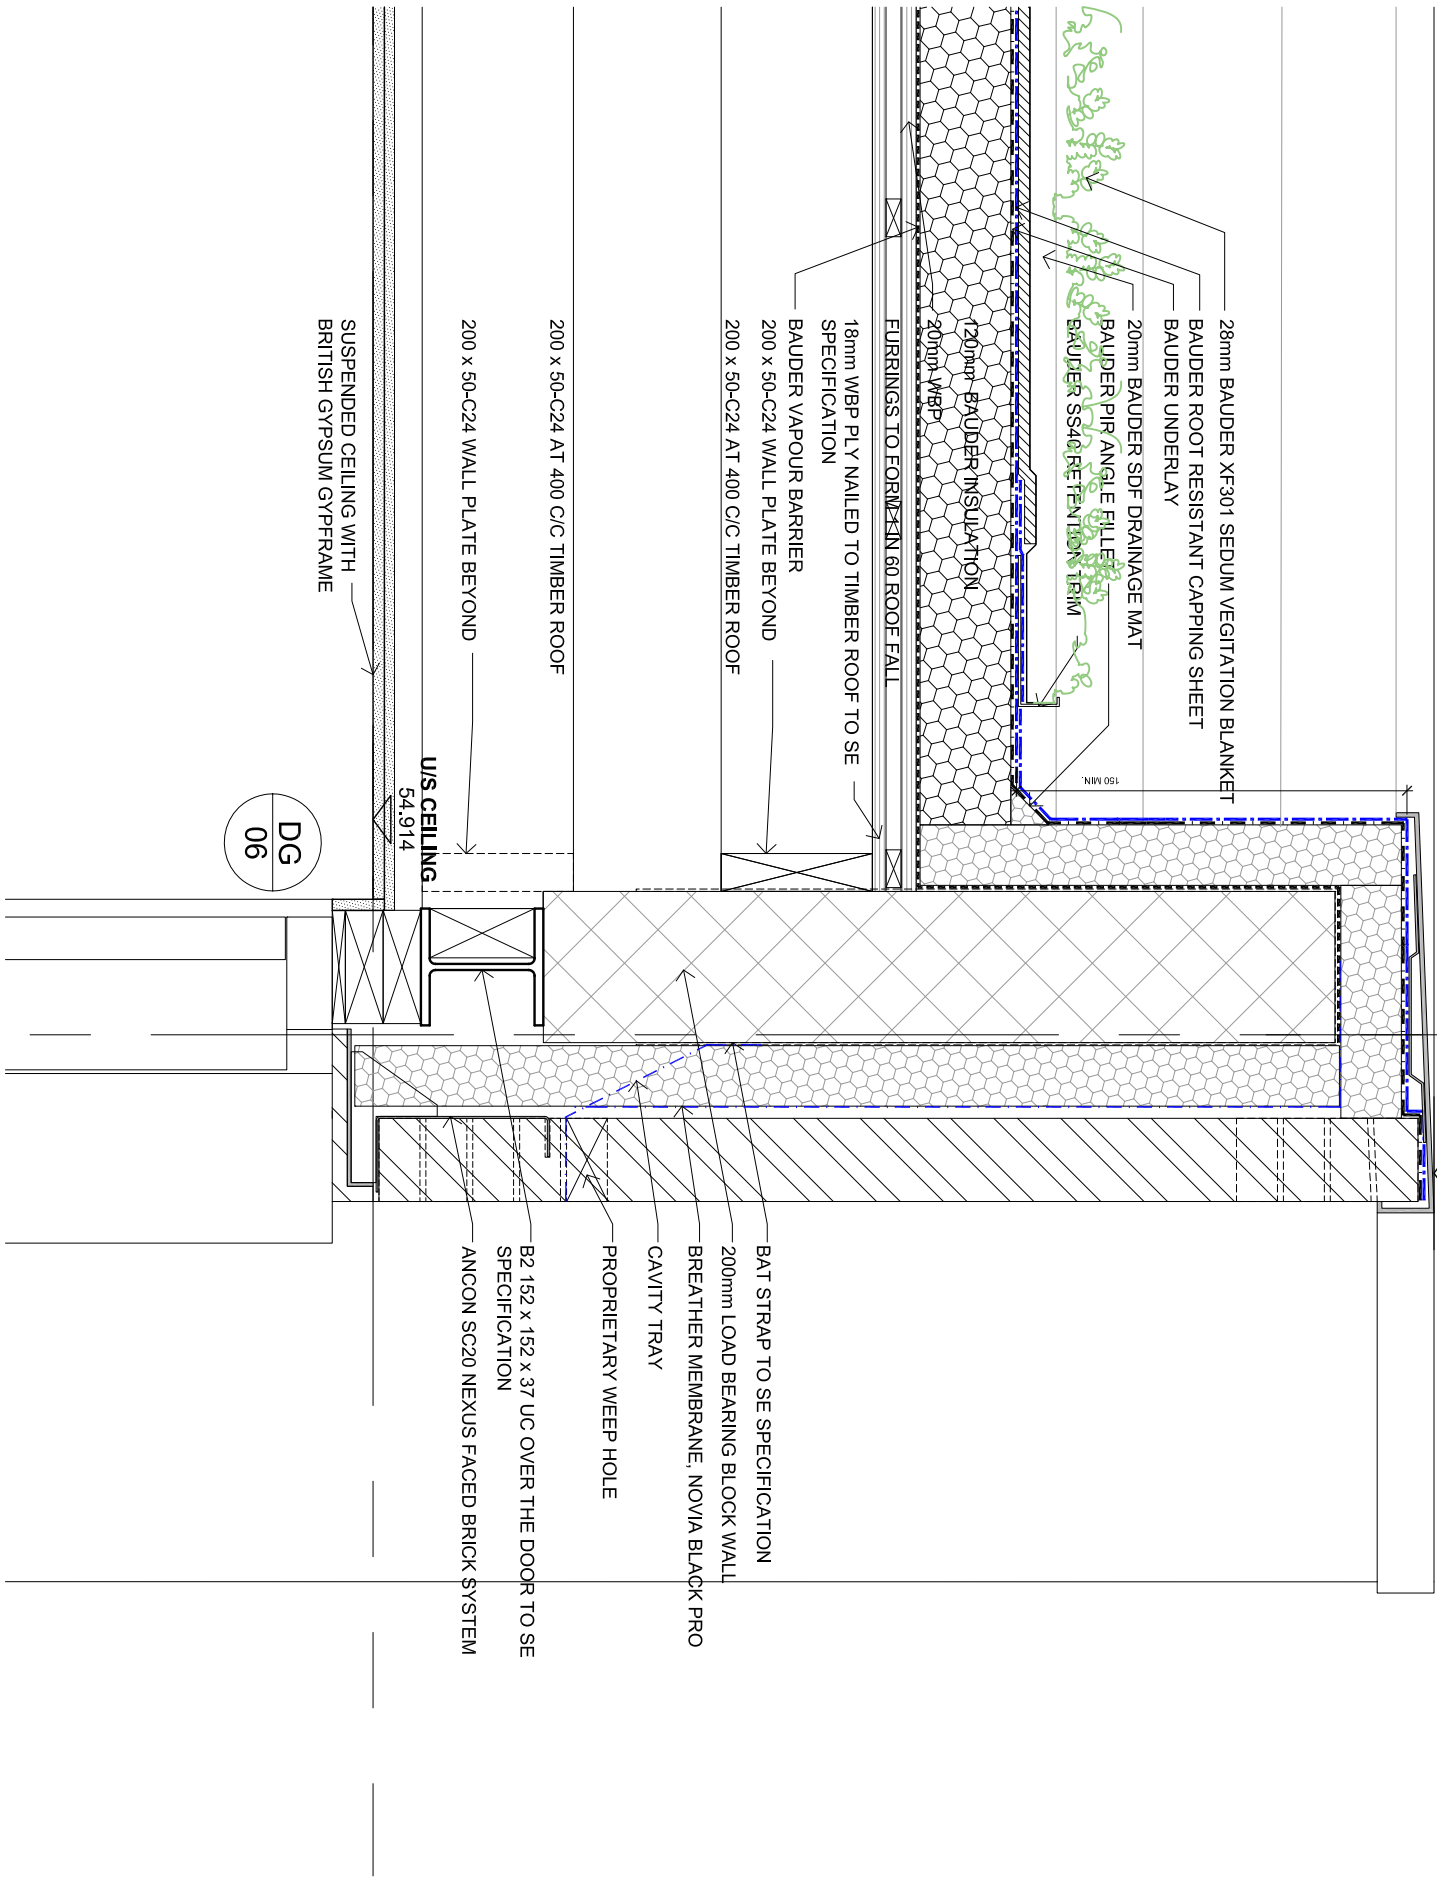

general notes	notes																						
	<p>THIS DRAWING IS COPYRIGHT © OF STUDIO MARK RUTHVEN, THIS DRAWING MUST BE READ IN CONJUNCTION WITH THE DESIGNERS RISK ASSESSMENT, SPECIFICATION AND ALL OTHER RELEVANT DOCUMENTATION AND USED IN ACCORDANCE WITH THE DESIGNERS INSTRUCTIONS. THE DRAWING IS NOT TO BE USED FOR ANY UNANTICIPATED OR UNUSUAL REQUIREMENTS AND THE DESIGNER DOES NOT ACCEPT ANY LIABILITY FOR ANY DAMAGE OR LOSS OF ANY NATURE AND HOWEVER ARISING FROM ANY VARIATION MADE TO THIS DRAWING OR IN THE EXECUTION OF THE WORK TO WHICH IT RELATES WHICH HAS NOT BEEN REFERRED TO THEM AND THEIR APPROVAL OBTAINED.</p> <p>FOR THE PURPOSE OF CONSTRUCTION DO NOT SCALE FROM THIS DRAWING OR THE COMPUTER DIGITAL DATA, ONLY THE REQUIRED DIMENSIONS ARE TO BE USED.</p> <p>IF IN DOUBT ASK.</p>																						
purpose of issue	TENDER																						
										project name		115 FROGNAL LONDON NW3 6XR		StudioMarkRuthven architecture									
										drawing title		DETAILS SECTION DETAIL NO. 9 GARAGE DR DG.05 HEAD		92 Prince of Wales Road, London, NW5 3NE 11 & 13 Farnell Street, Bruton, BA10 0EQ T 020 7465 0050									
										rev		notes		project ref.		drawing no.		revision					
										date		checked		scale 1:10 @ A3		date 12.07.17		FRG		FRG-408		A	
										drawn by		checked		mz		pyw							
										* for construction do not scale from this drawing. * check all dimensions on site.													