


BEDROOM 4
FF.03

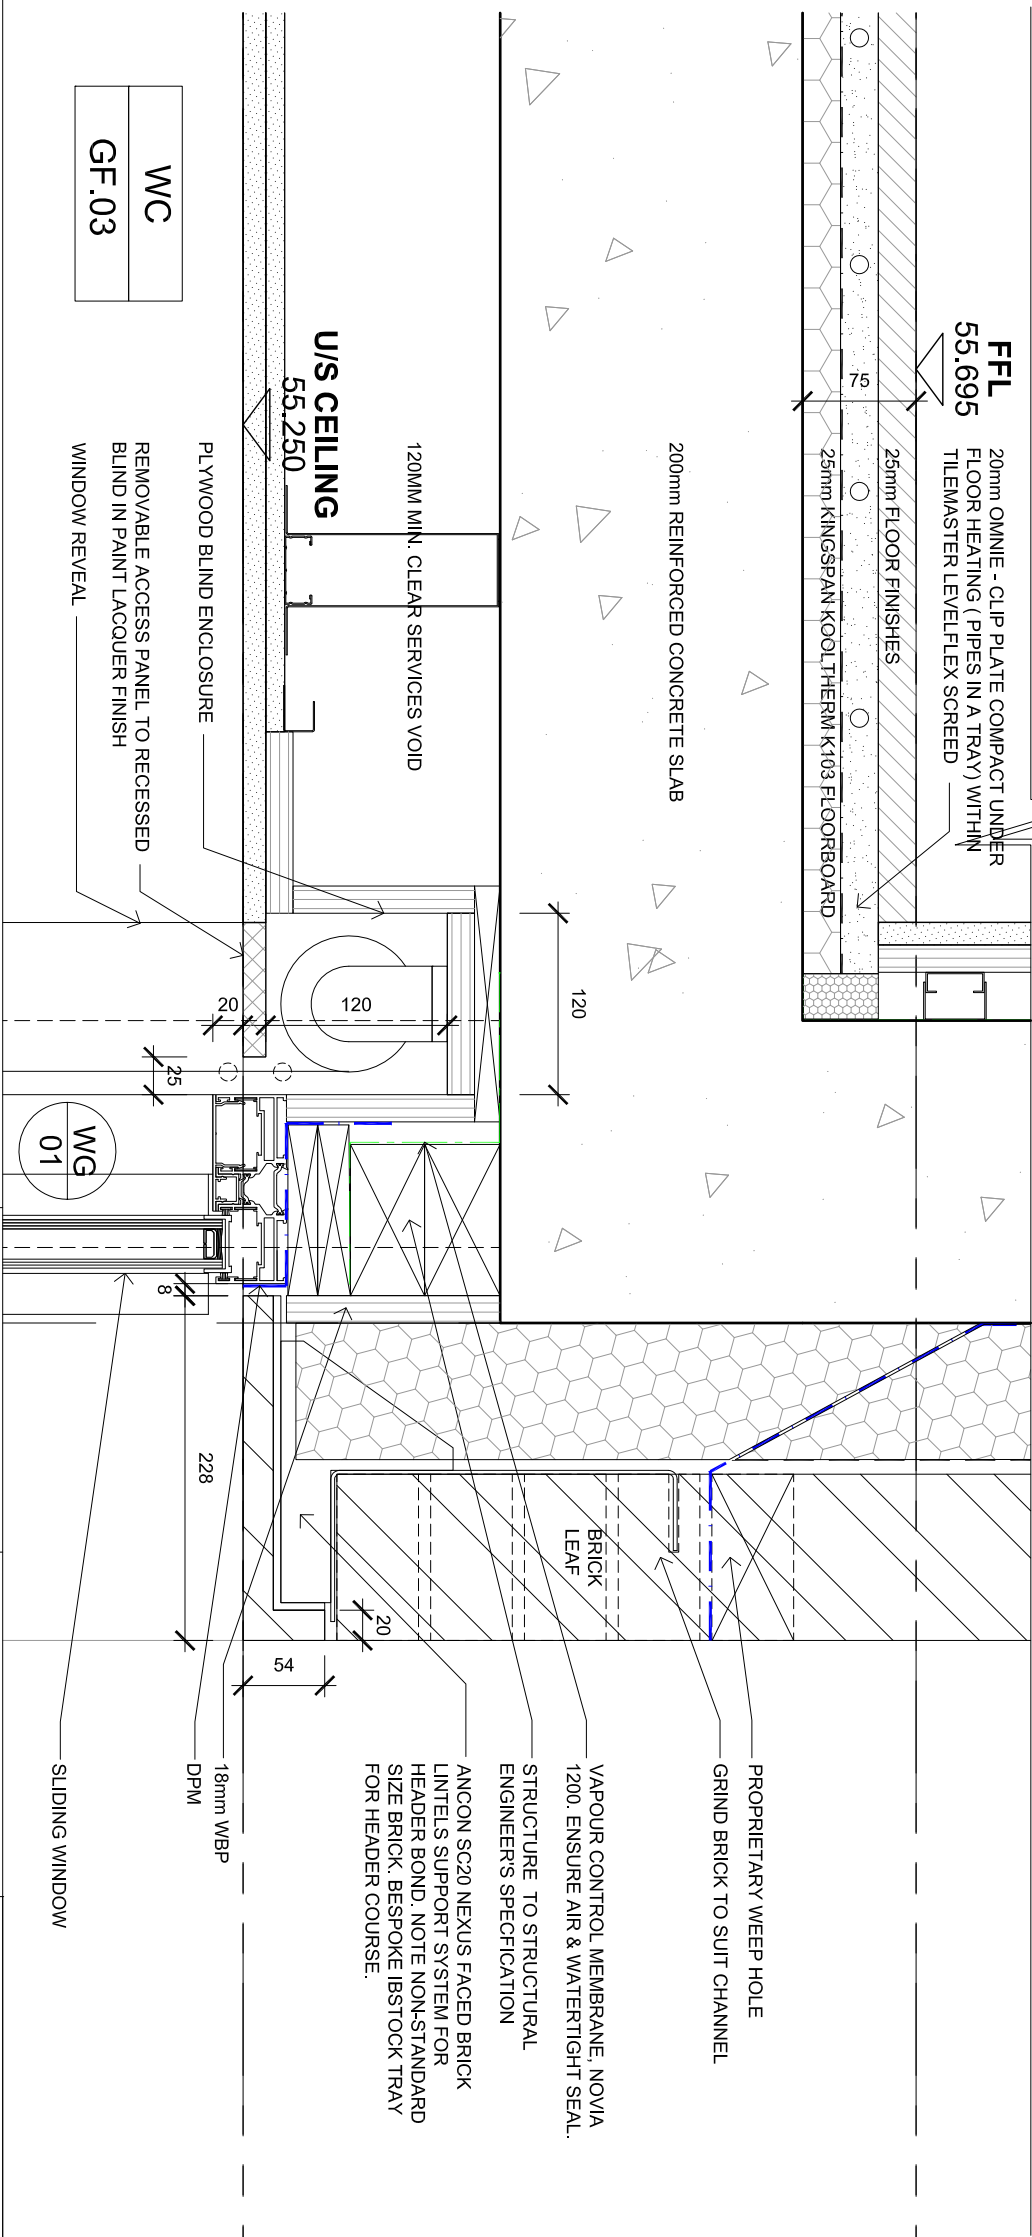

general notes

THIS DRAWING IS COPYRIGHT OF STUDIO MARK RUTHVEN. THIS DRAWING MUST BE READ IN CONJUNCTION WITH THE DESIGNERS RISK ASSESSMENT, SPECIFICATION AND ALL OTHER RELEVANT DOCUMENTATION AND SHALL BE USED IN ACCORDANCE WITH THE DESIGNERS RISK ASSESSMENT, SPECIFICATION AND ALL OTHER RELEVANT DOCUMENTATION AND WHATSOEVER NATURE AND HOWEVER ARISING FROM ANY VARIATION MADE TO THIS DRAWING OR IN THE EXECUTION OF THE WORK TO WHICH IT RELATES WHICH HAS NOT BEEN REFERRED TO THEM AND THEIR APPROVAL OBTAINED.

FOR THE PURPOSE OF CONSTRUCTION DO NOT SCALE FROM THIS DRAWING OR THE COMPUTER DIGITAL DATA. ONLY FIGURED DIMENSIONS ARE TO BE USED.

IF IN DOUBT ASK.

purpose of issue

TENDER

notes

project name				115 FROGNAL LONDON NW3 6XR				StudioMarkRuthven architecture			
drawing title				DETAILS				92 Prince of Wales Road, London, NW3 3NE			
SECTION DETAIL NO. 11				GROUND & FIRST FLOORS				11 & 13 Parnell Street, Bruton, BA10 0EO			
rev notes				date	by	checked	scale	1:3 @ A3	date	12.06.17	checked
* for construction do not scale from this drawing.				drawn by	MZ		checked	PW	project ref.	FRG	drawing no.
* check all dimensions on site.										FRG-411	revision
											A