

60.223
JOB OF MFT

GALVANISED STEEL HARD EDGE
6mm THICK GALVANISED BESPOKE MILD STEEL
ONCE WEATHERED COPING IN A SPRAYED FINISH.
BOTTOM TO ALIGN WITH BRICK MORTAR JOINT.
FALL TO BE NO LESS THAN 1°

NOTES:
- ALL PRODUCTS TO BE INSTALLED IN
ACCORDANCE WITH WITH MANUFACTURES
RECOMMENDATIONS AND RELEVANT BUILDING
STANDARDS.
- REFER TO STRUCTURAL ENGINEER'S
DOCUMENTS FOR FULL SPECIFICATION
INFORMATION.
- WHERE PRODUCT NAMES & SYSTEMS ARE
NOTED, AN EQUIVALENT & APPROVED PRODUCT
OR SYSTEM CAN BE USED.

SARNAFIL G410-18ELF MEMBRANE
ADHERED TO INSULATION

SARNAVAP 5000E SA VAPOUR CONTROL
MEMBRANE. DOUBLE LAYER AROUND THE
PERIMETER OF THE PV PANELS 1M WIDE
HOT AIR WELD

120mm KINGSPAN THERMAROOF TR27 LPC/FM INSULATION
REFERRED TO BY SARNAFIL AS PIR TISSUE FACED (FLAT).
BONDED IN SIKA C250 OR SARNACOL 2162.

CONCRETE DECK TO HAVE A SMOOTH, WOOD FLOAT OR STEEL
TROWEL FINISH FREE OF NIBS, RIDGES & HOLLOWES.

250mm REINFORCED CONCRETE SLAB LAID TO FALL (1 IN 60)

TIMBER PARTITION TO STRUCTURAL
ENGINEER'S SPECIFICATION

PROPRIETARY WEEP HOLE

CAVITY TRAY

90mm KINGSPAN KOOL THERM K106 INSULATION

BREATHER MEMBRANE, NOVIA BLACK PRO

90mm KINGSPAN KOOL THERM K106 INSULATION

ANCON SC20 NEXUS FACED BRICK
UNITELS SUPPORT SYSTEM FOR
HEADER BOND. NOTE NON-STANDARD
SIZE BRICK. BESPOKE IBSTOCK TRAY
FOR HEADER COURSE.

2 X 15mm WBP
DPM

LINE OF 150x100 TIMBER WIND POST TO
STRUCTURAL ENGINEER'S SPECIFICATION

U/S CEILING
58.598

SUSPENDED CEILING


SERVICES VOID

TIMBER BATTEN

BEDROOM 4

FF.03

REMOVABLE ACCESS PANEL TO RECESSED
BLIND IN PAINT LACQUER FINISH
WINDOW REVEAL

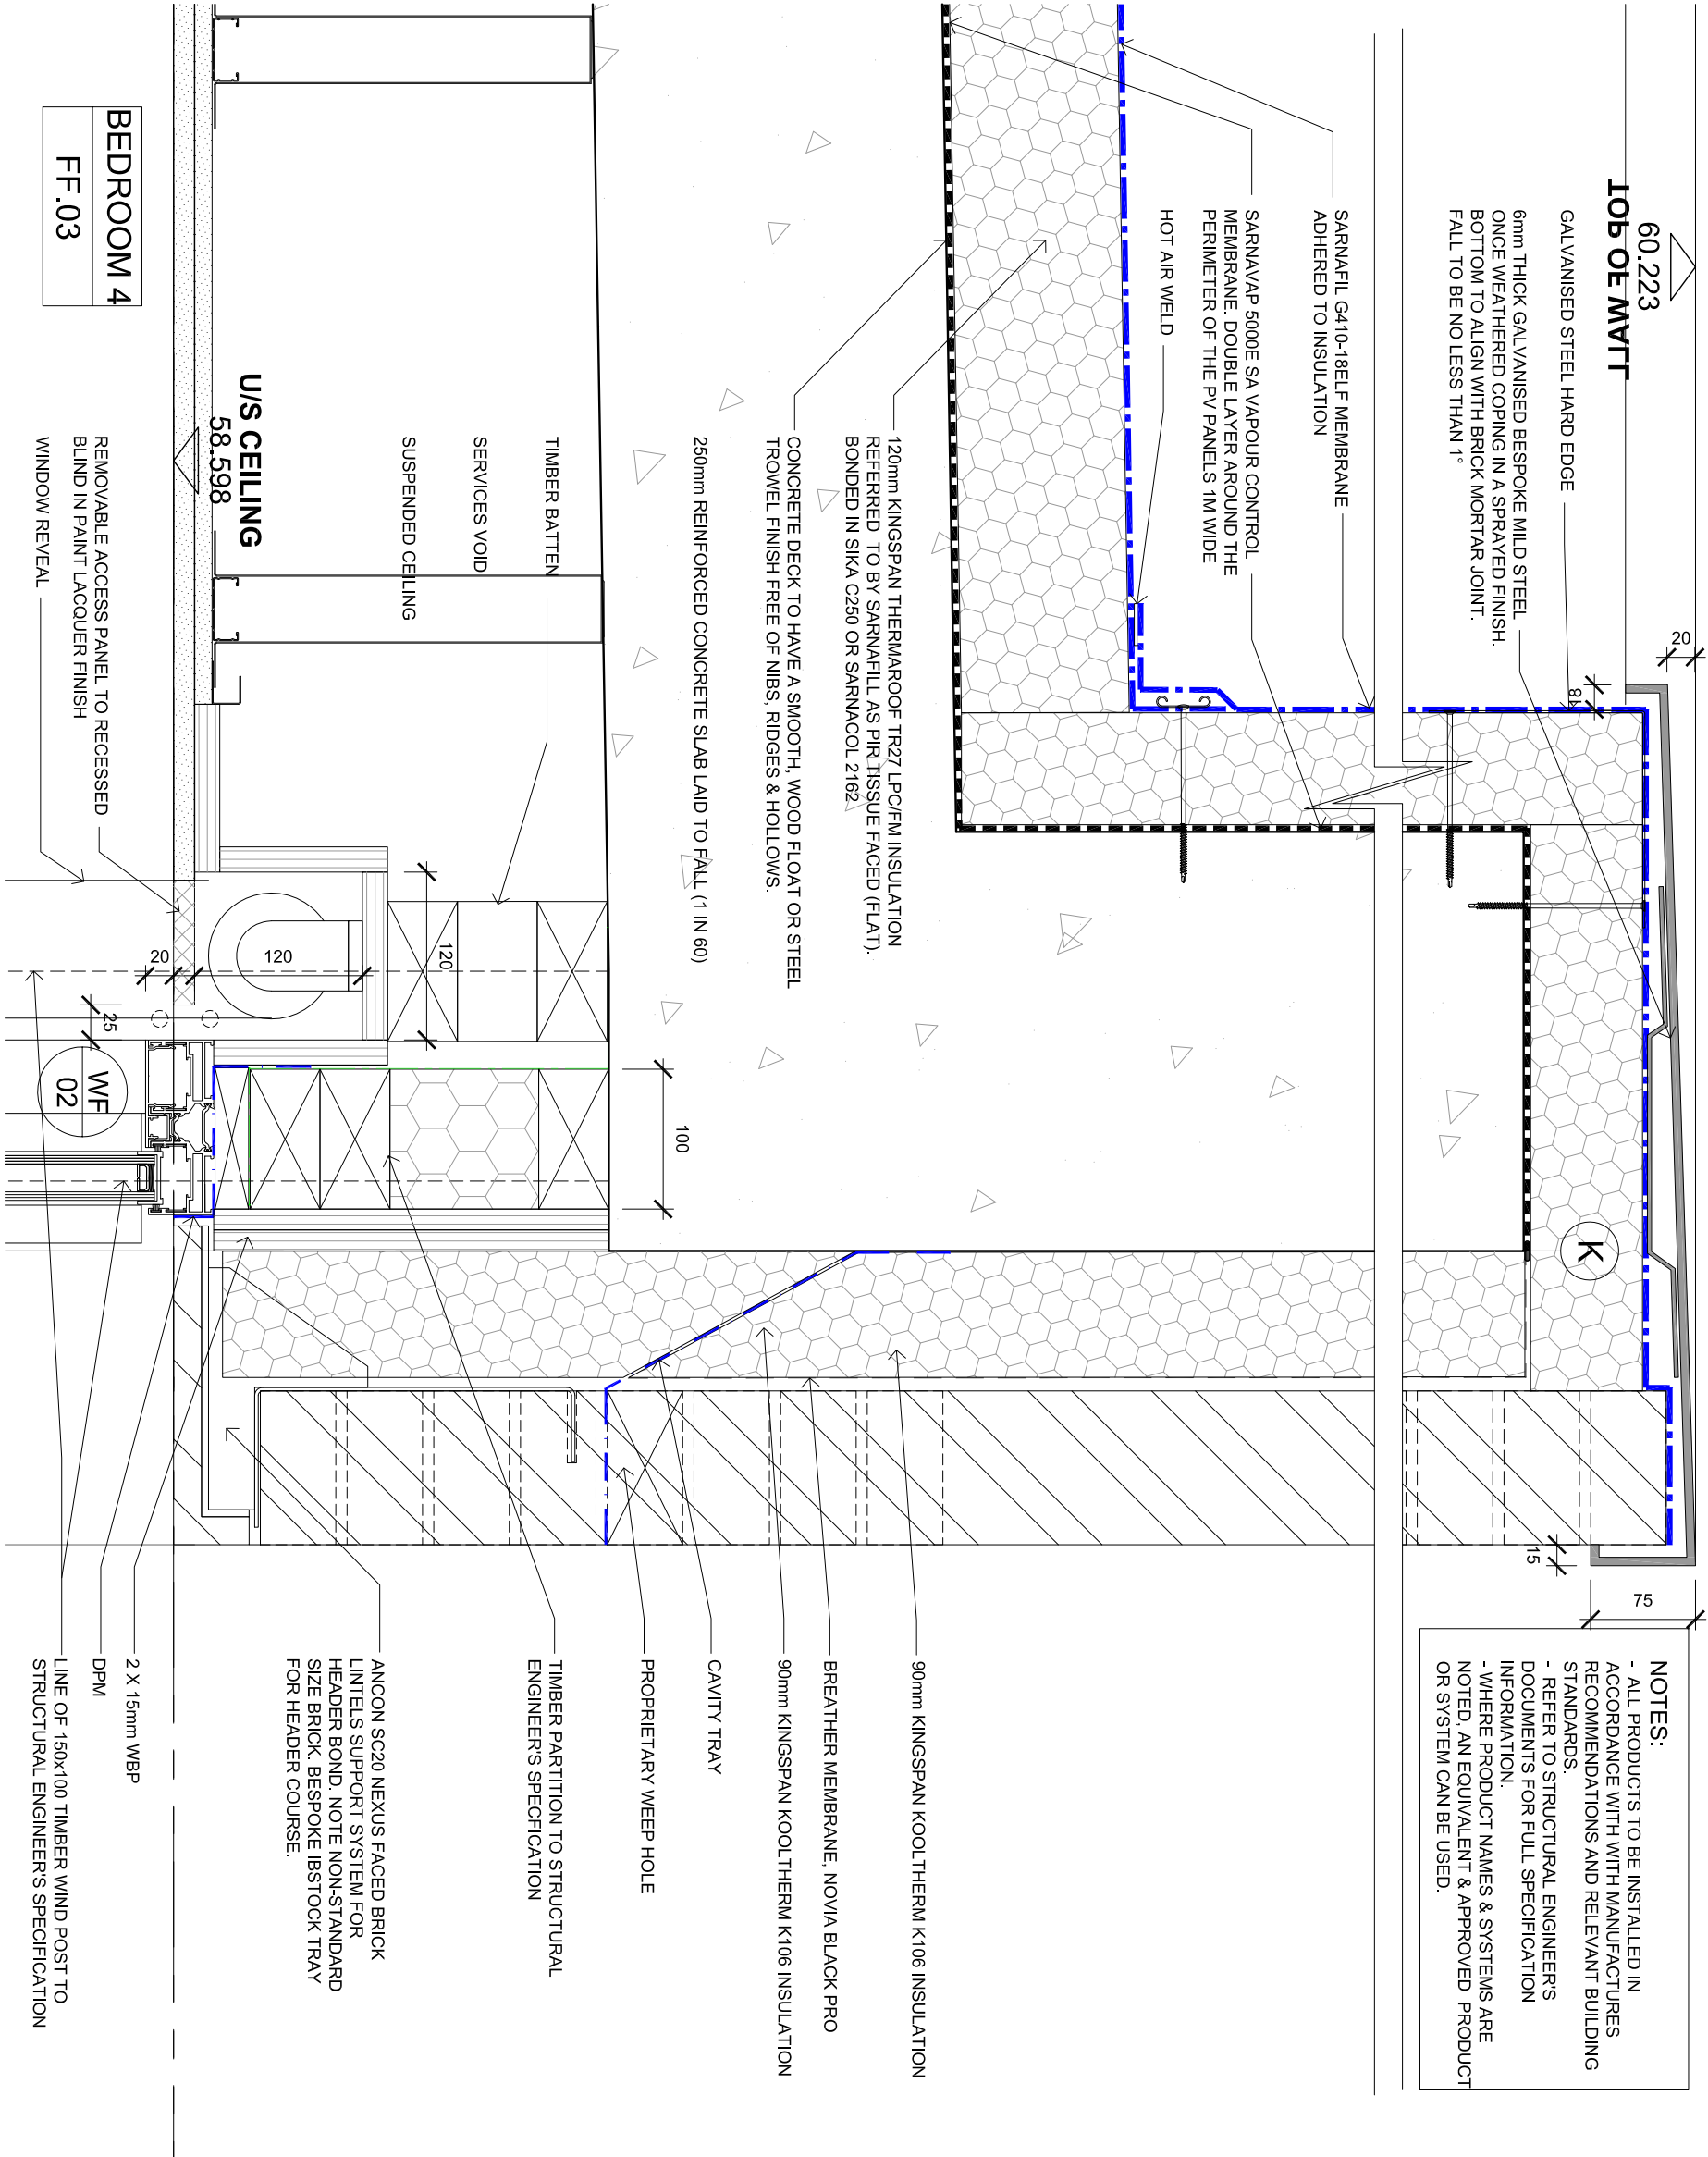

general notes

THIS DRAWING IS COPYRIGHT OF STUDIO MARK RUTHVEN. THIS DRAWING MUST BE READ IN CONJUNCTION WITH THE DESIGNER'S RISK ASSESSMENT, SPECIFICATION AND ALL OTHER RELEVANT DOCUMENTATION AND SHALL BE USED ONLY FOR THE PROJECT AND SITE SPECIFICALLY IDENTIFIED. IT IS NOT TO BE USED FOR ANY OTHER PROJECT OR SITE WITHOUT THE WRITTEN PERMISSION OF STUDIO MARK RUTHVEN. THE DESIGNER ACCEPTS NO LIABILITY FOR ANY DAMAGE, LOSS OR INJURY ARISING FROM ANY VARIATION MADE TO THIS DRAWING OR IN THE EXECUTION OF THE WORK TO WHICH IT RELATES WHICH HAS NOT BEEN REFERRED TO THEM AND THEIR APPROVAL OBTAINED.

FOR THE PURPOSE OF CONSTRUCTION DO NOT SCALE FROM THIS DRAWING OR THE COMPUTER DIGITAL DATA. ONLY FIGURED DIMENSIONS ARE TO BE USED.
IF IN DOUBT ASK.

purpose of issue

TENDER

notes

project name 115 FROGNAL LONDON NW3 6XR				drawing title SECTION DETAIL NO. 12 FIRST FLOOR & ROOF				project ref. FRG				drawing no. FRG-412				revision A			
rev notes				date by checked				scale 1:3 @ A3				date 12.06.17				project ref. FRG			
* for construction do not scale from this drawing.				drawn by MZ				checked Pw				drawing no. FRG-412				revision A			
* check all dimensions on site.																			