
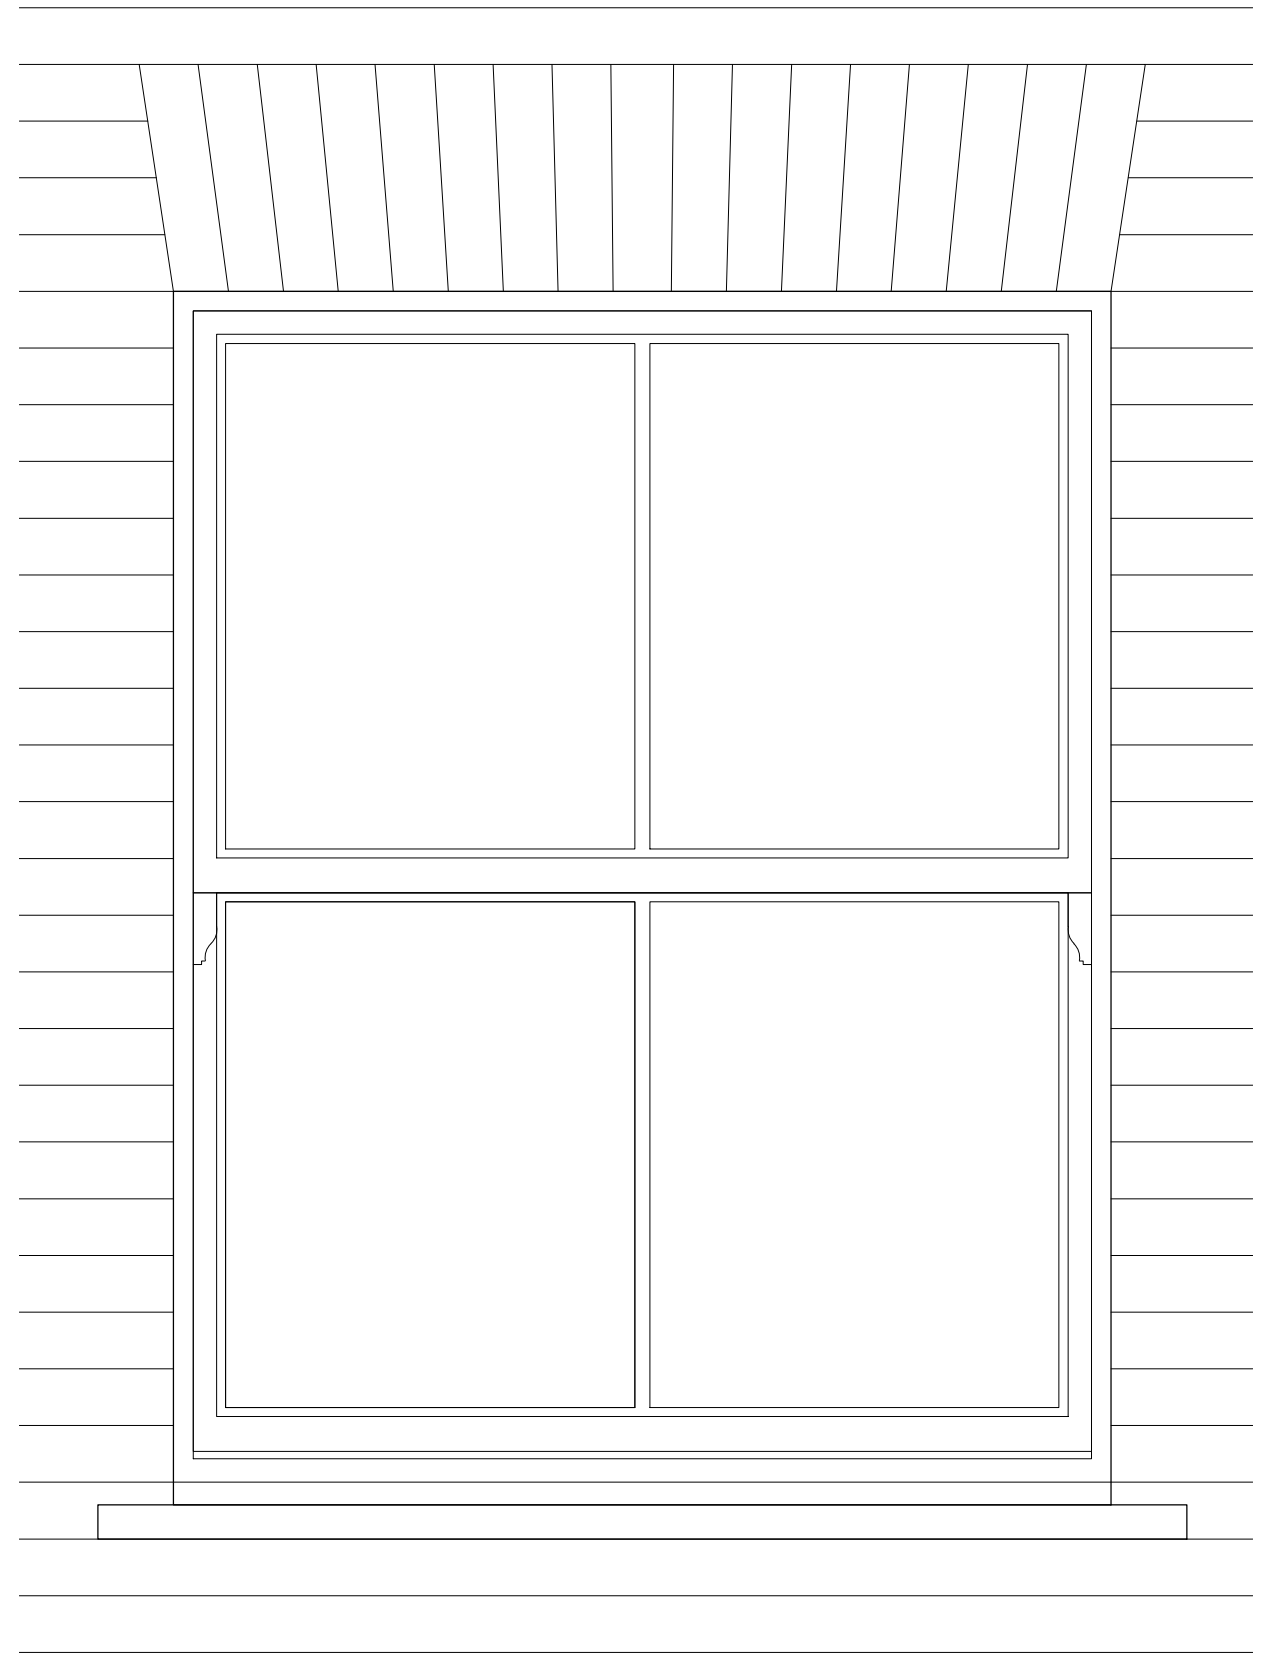


Prefabricated flat brick arch incorporating RC or steel lintel (Load: 1.75kN/m.sq)

140mm deep prestressed conc. lintel e.g. Naylor Hi-spec R6

Sliding sash window

BS5642-1, Type D reconstituted Portland stone cill

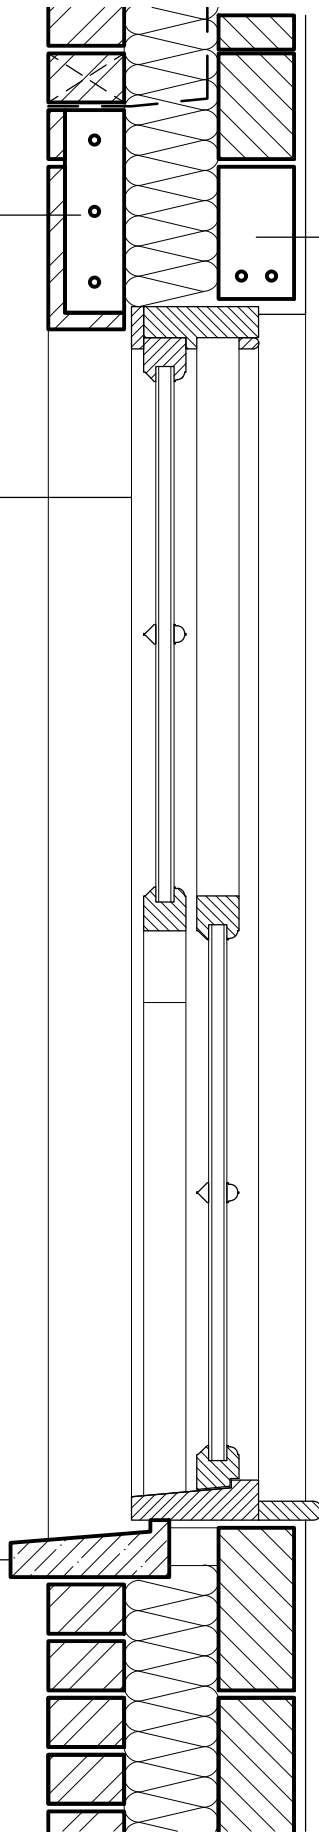

8 Nutley Terrace, London. NW3 5SY
Proposed Replacement Dwelling

Typical Sash Window Details
drg. 07.16.55 Scale: 1:10

penn design
chartered architects

Penn Design Architects Ltd
Beaconsfield Town Hall
Penn Road
Beaconsfield
Bucks HP9 2PP
tel. 01494 672636
info@pennndesign.co.uk
www.pennndesign.co.uk
© penn design architects ltd