




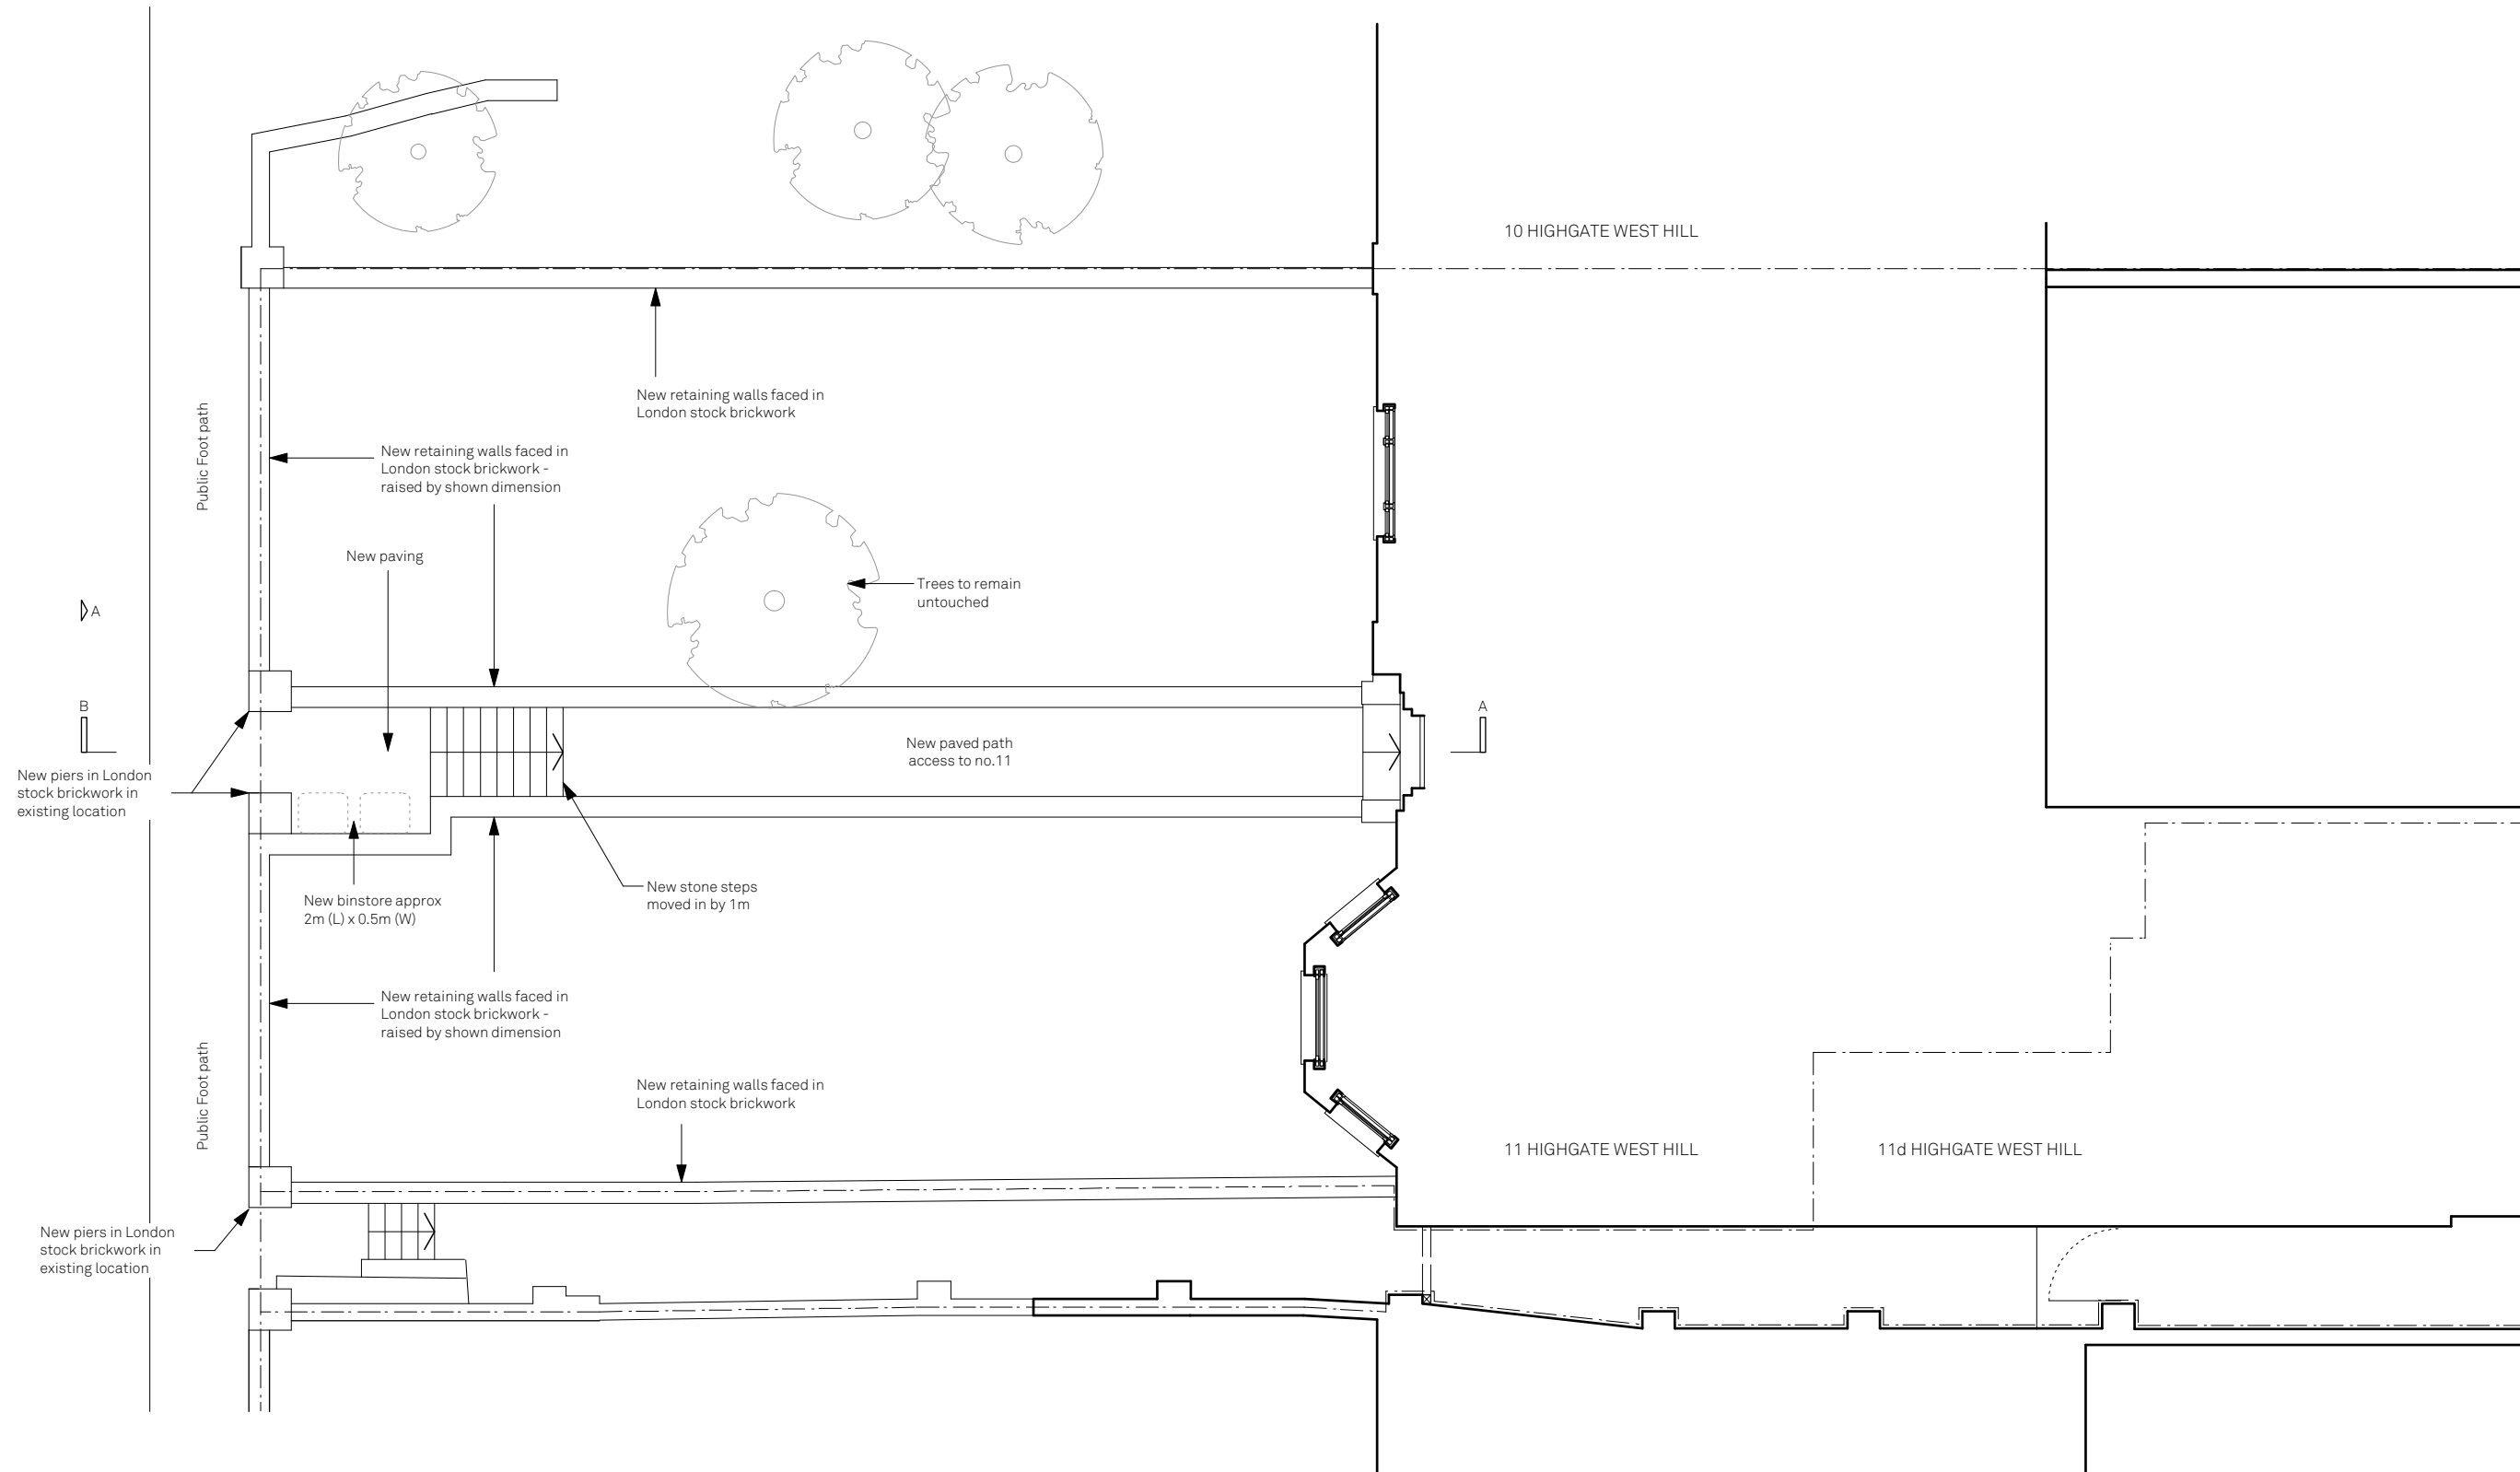


HIGHGATE WEST HILL  
(ROAD)

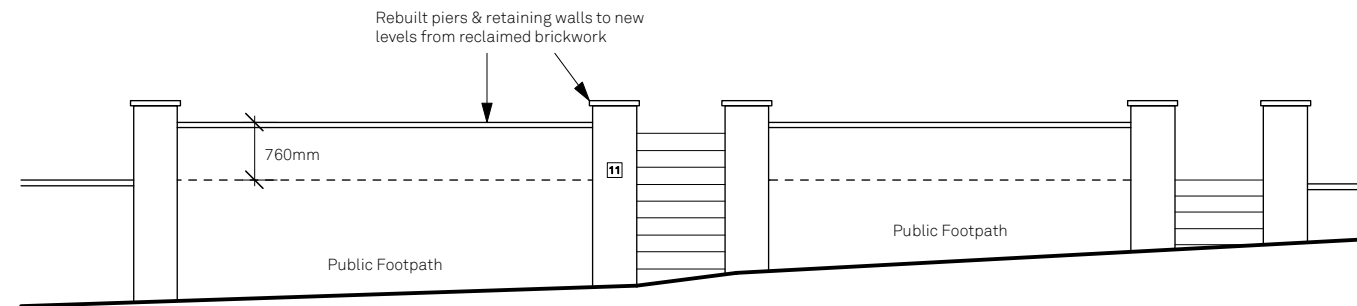

102.020/b  
PROPOSED GARDEN PLAN  
scale 1;100 @ A3

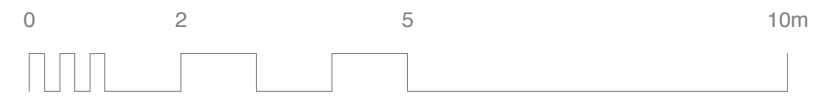

ELEVATION A

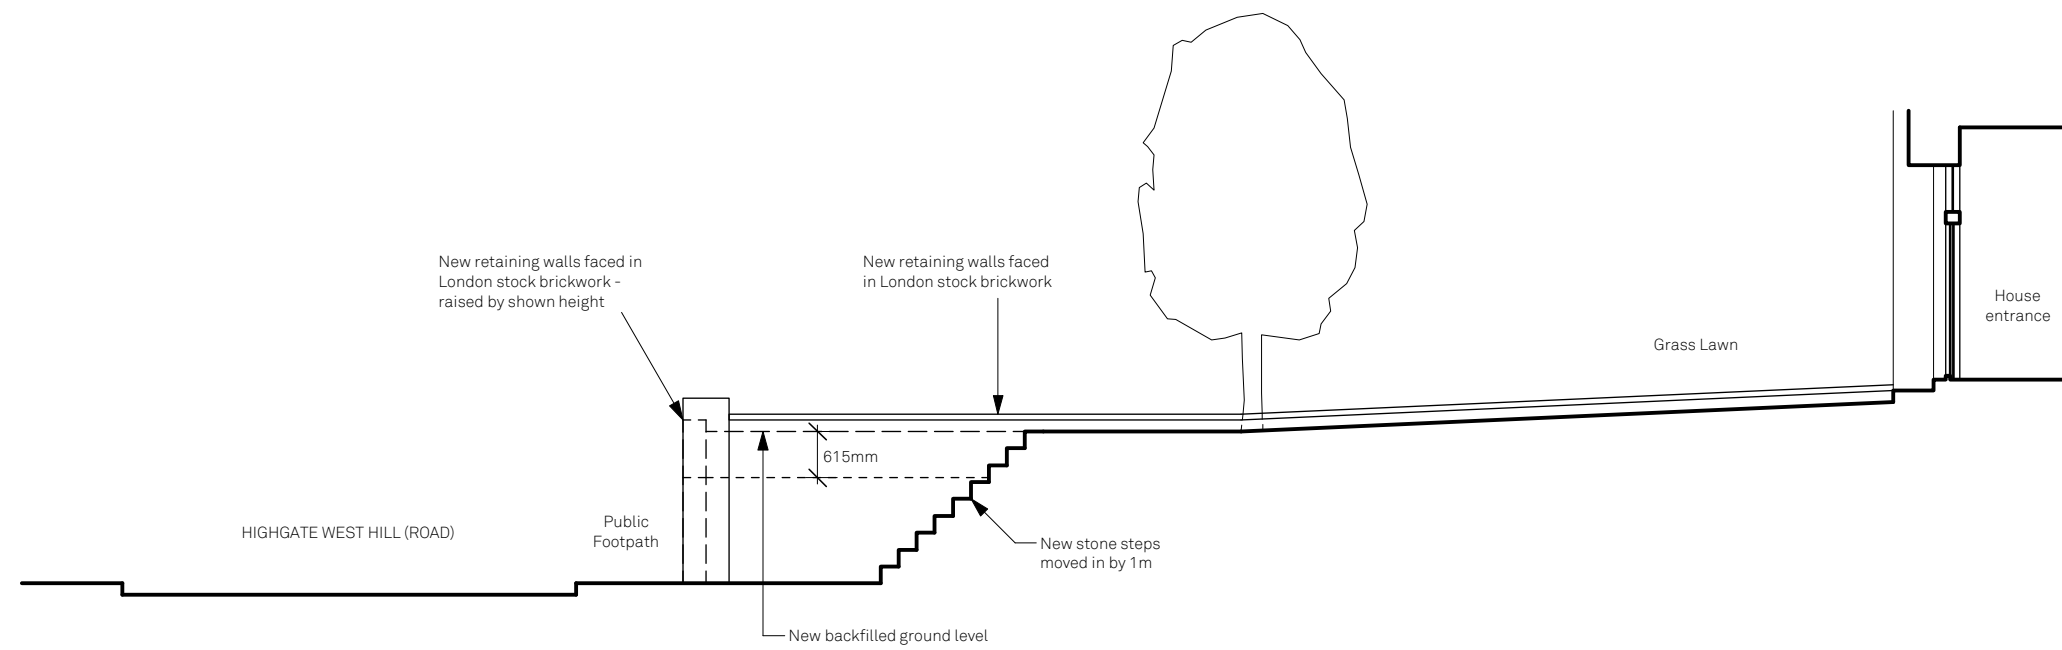

SECTION BB