




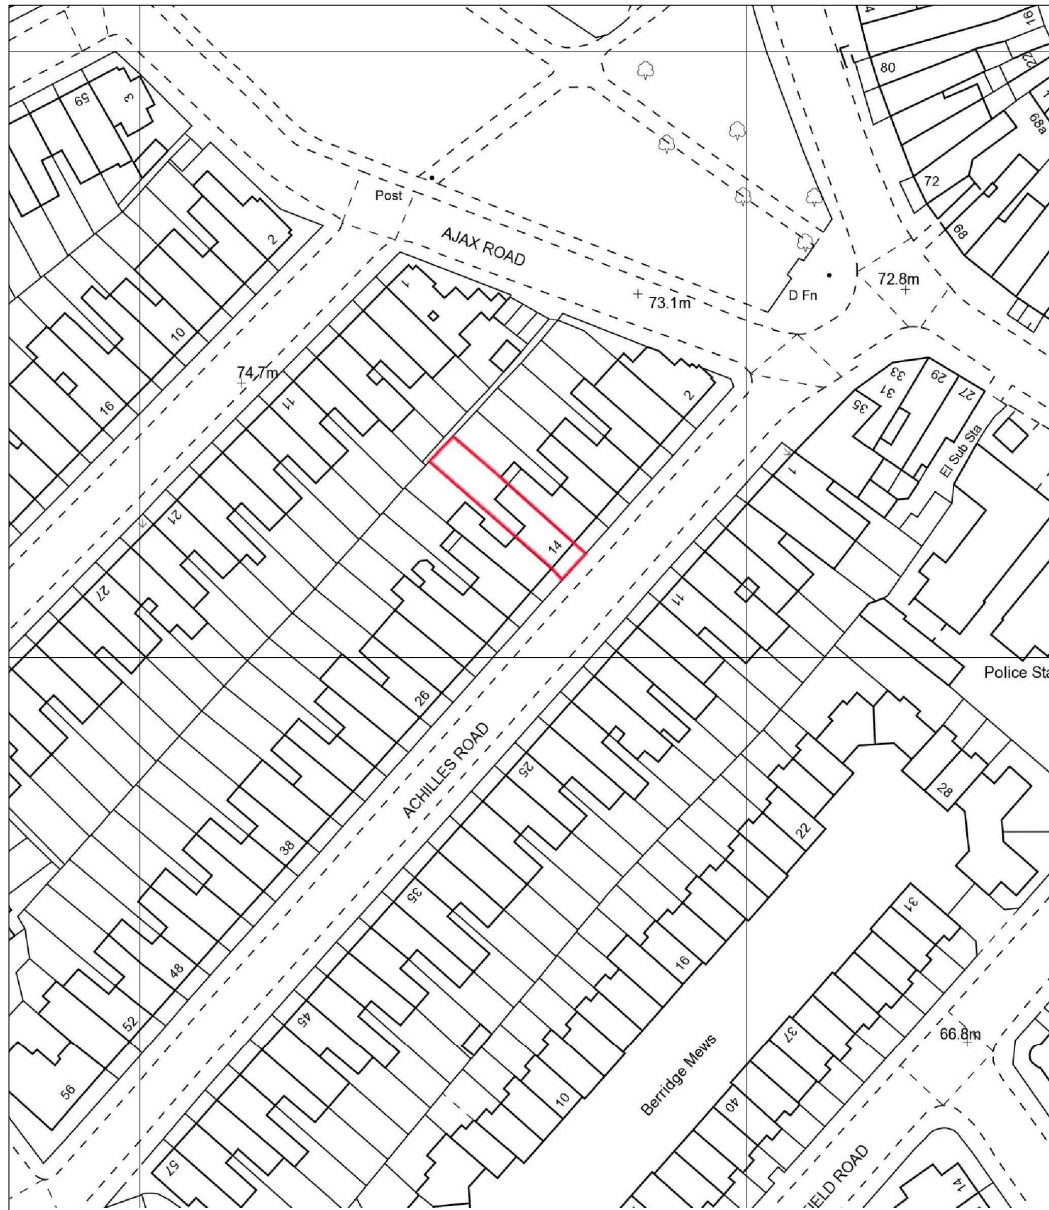


LOCATION PLAN 1:1250

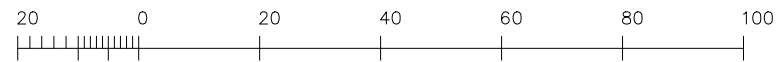


Metres

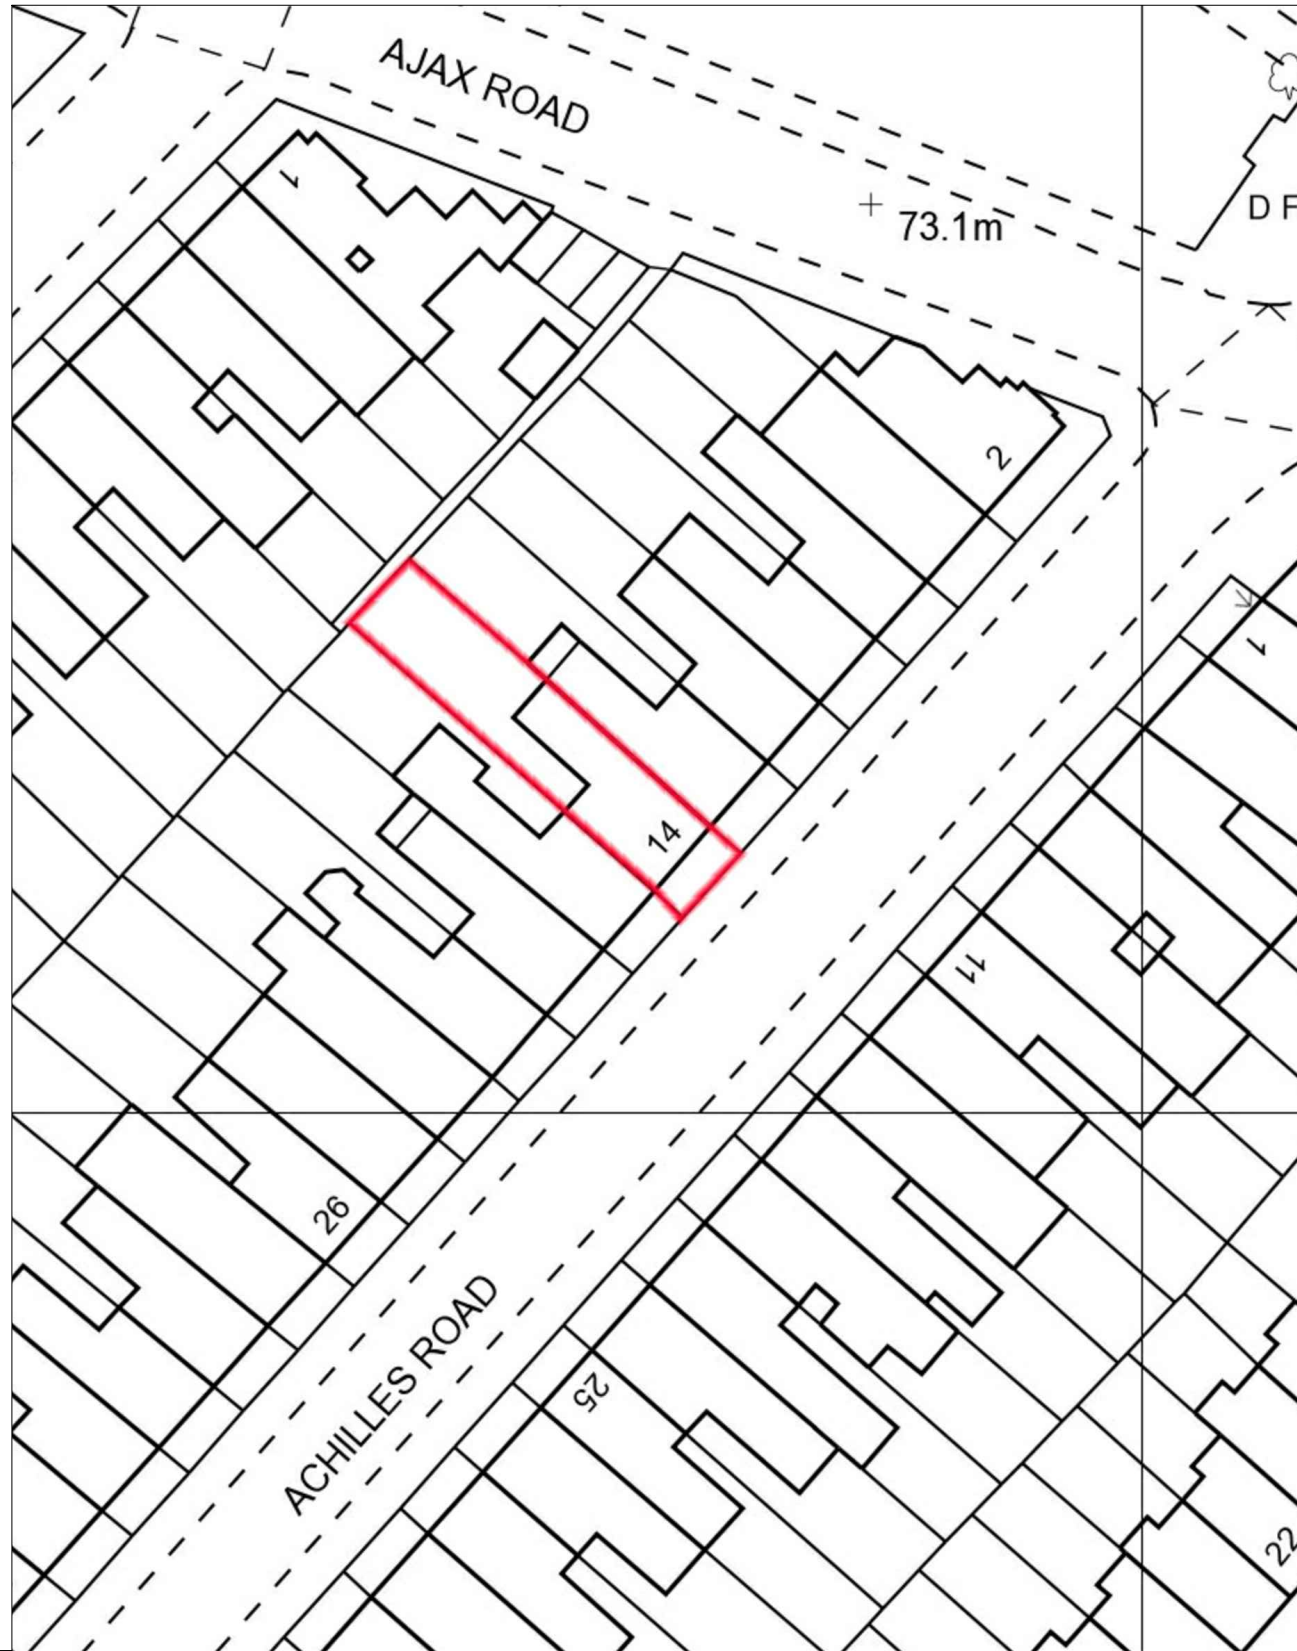

BLOCK PLAN 1:500

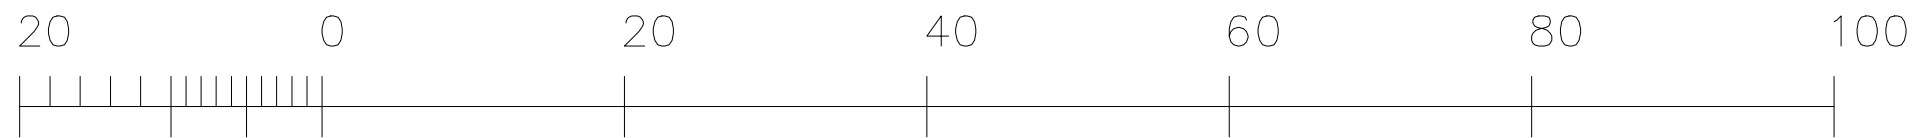

Metres

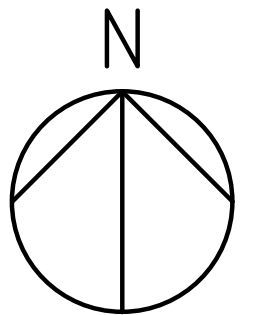

FELIXDB

12 Chichester Road
London NW6 5QN

t. 07966264656
felix@felixdb.co.uk
www.felixdb.co.uk

drawing no.	FDB-14AR-A001
title:	LOCATION PLAN & BLOCK PLAN
project:	14 ACHILLES ROAD NW6 1EA
date:	12/09/2017 16:15:44
revision no.	
drawn by:	F.P
scale:	as shown@A3

dimensions to be checked on site before construction