



Typical Section Through Window Opening.

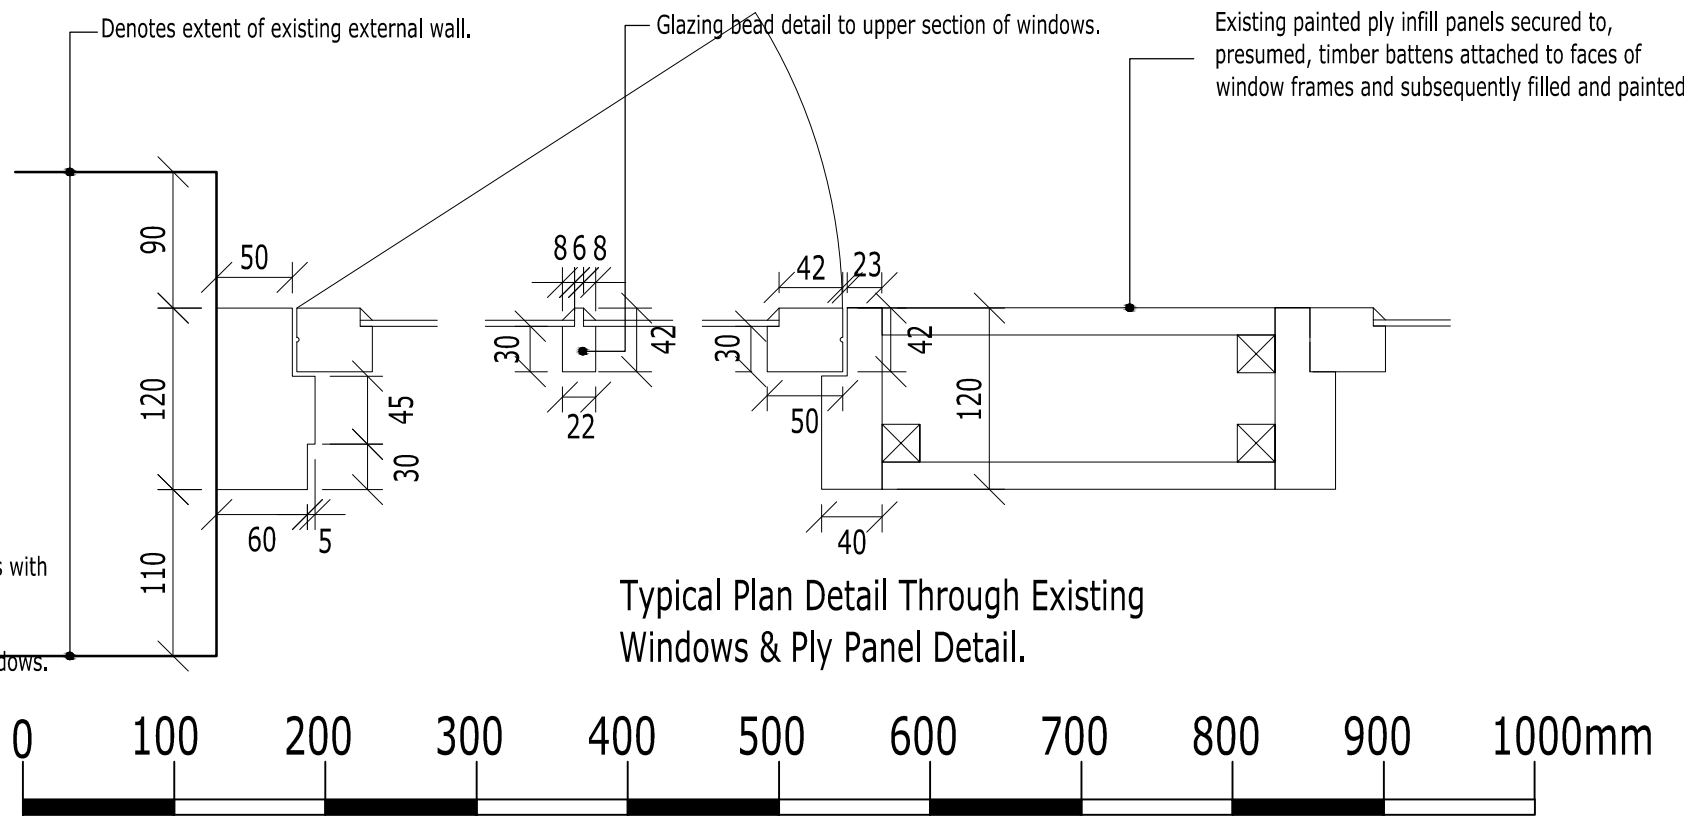

Typical Plan Detail Through Existing Windows & Ply Panel Detail.

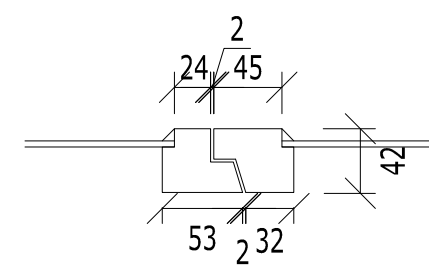

Typical Detail at Meeting Stiles of Opening Casements.

NOTES

- all dimensions to be checked on site
- do not scale from this drawing
- discrepancies and omissions to be reported immediately to the contract administrator

KEY

Revisions  
Rev A ..../.. ..

PROJECT 19 Mercer Street, London, WC2H 9QP			<b>COURT</b> Buckingham	
DRAWING TITLE Existing Timber Window Details			CHARTERED BUILDING SURVEYORS DESIGN BUILDING SURVEYING PROJECT CO-ORDINATION 51, BOROUGH HIGH ST LONDON BRIDGE SE1 1NB TEL 020-7407-0474 E-Mail: info@court Buckingham.co.uk	
SCALE 1:5 @ A3	DATE Sept '17	DRAWN	DRAWING NO 308/01/A310	