


108 KING HENRY'S ROAD


104 KING HENRY'S ROAD

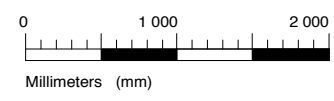

JOHANNA MOLINEUS ARCHITECTS LTD
www.johannamolineus.com
83-84 BERWICK STREET LONDON W1F 8TS
 0207 734 8320

© 2016 johanna molineus architects ltd
 check all dimensions on site prior to commencement of the work
 if the drawing exceeds the quantities in any way the architects are
 drawing to be read in conjunction with structural engineer's
 drawings and specification

client	Debra Tammer and Gidon Katz	
project	106 King Henry's Road, London, NW3 3SL	
issue	Planning Application	
drawing title	Ground Floor Plan Existing	
date	drawn by	revision
Sep 16	EG	A
scale	checked by	drawing
1:50@A3	PB	240.106 -111

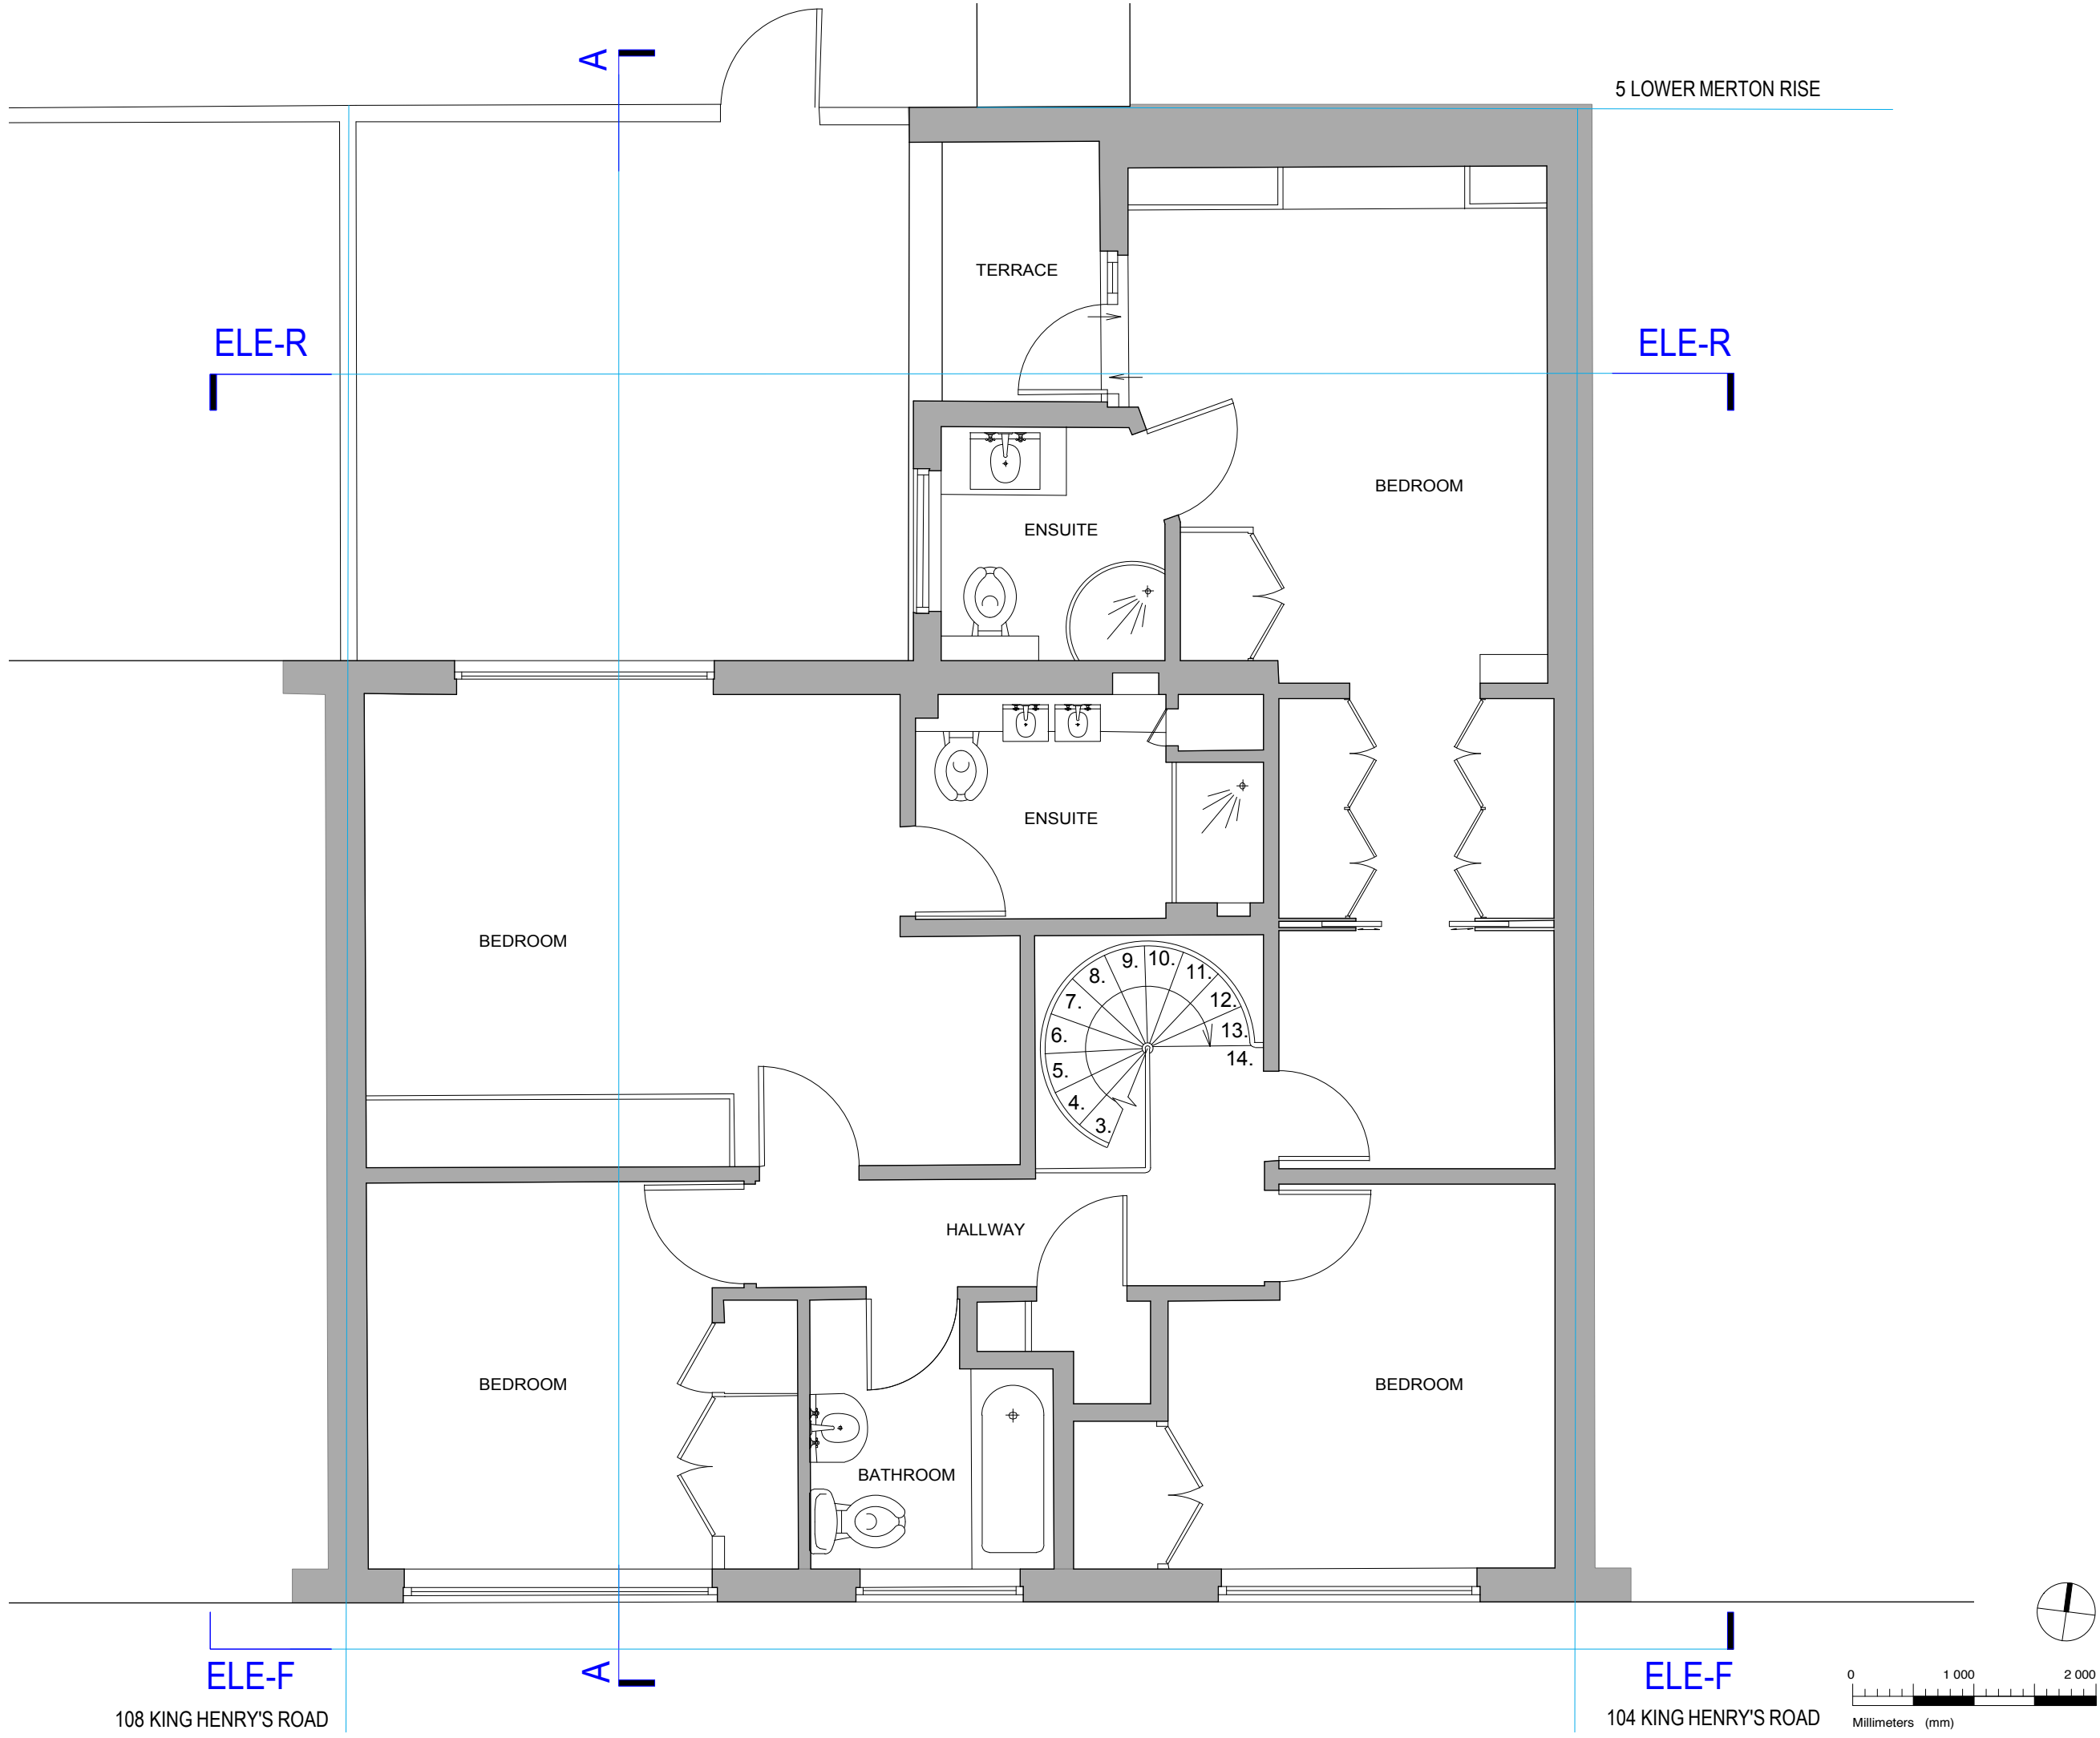

JOHANNA MOLINEUS ARCHITECTS LTD 83-84 BERWICK STREET LONDON W1F 8TS 0207 734 8320
www.johannamolineus.com
info@johannamolineus.com

© 2016 johanna molineus architects ltd
 check all dimensions on site prior to commencement of the work
 if the drawing exceeds the quantities in any way the architects are
 drawing to be read in conjunction with structural engineer's
 drawings and specification


client
 Debra Tammer
 and Gidon Katz

project
 106 King Henry's Road,
 London, NW3 3SL

issue
 Planning Application


drawing title
 First Floor Plan
 Existing

date	drawn by	revision
Sep 16	EG	A
scale	checked by	drawing
1:50@A3	PB	240.106 -112

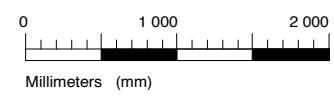

108 KING HENRY'S ROAD

104 KING HENRY'S ROAD

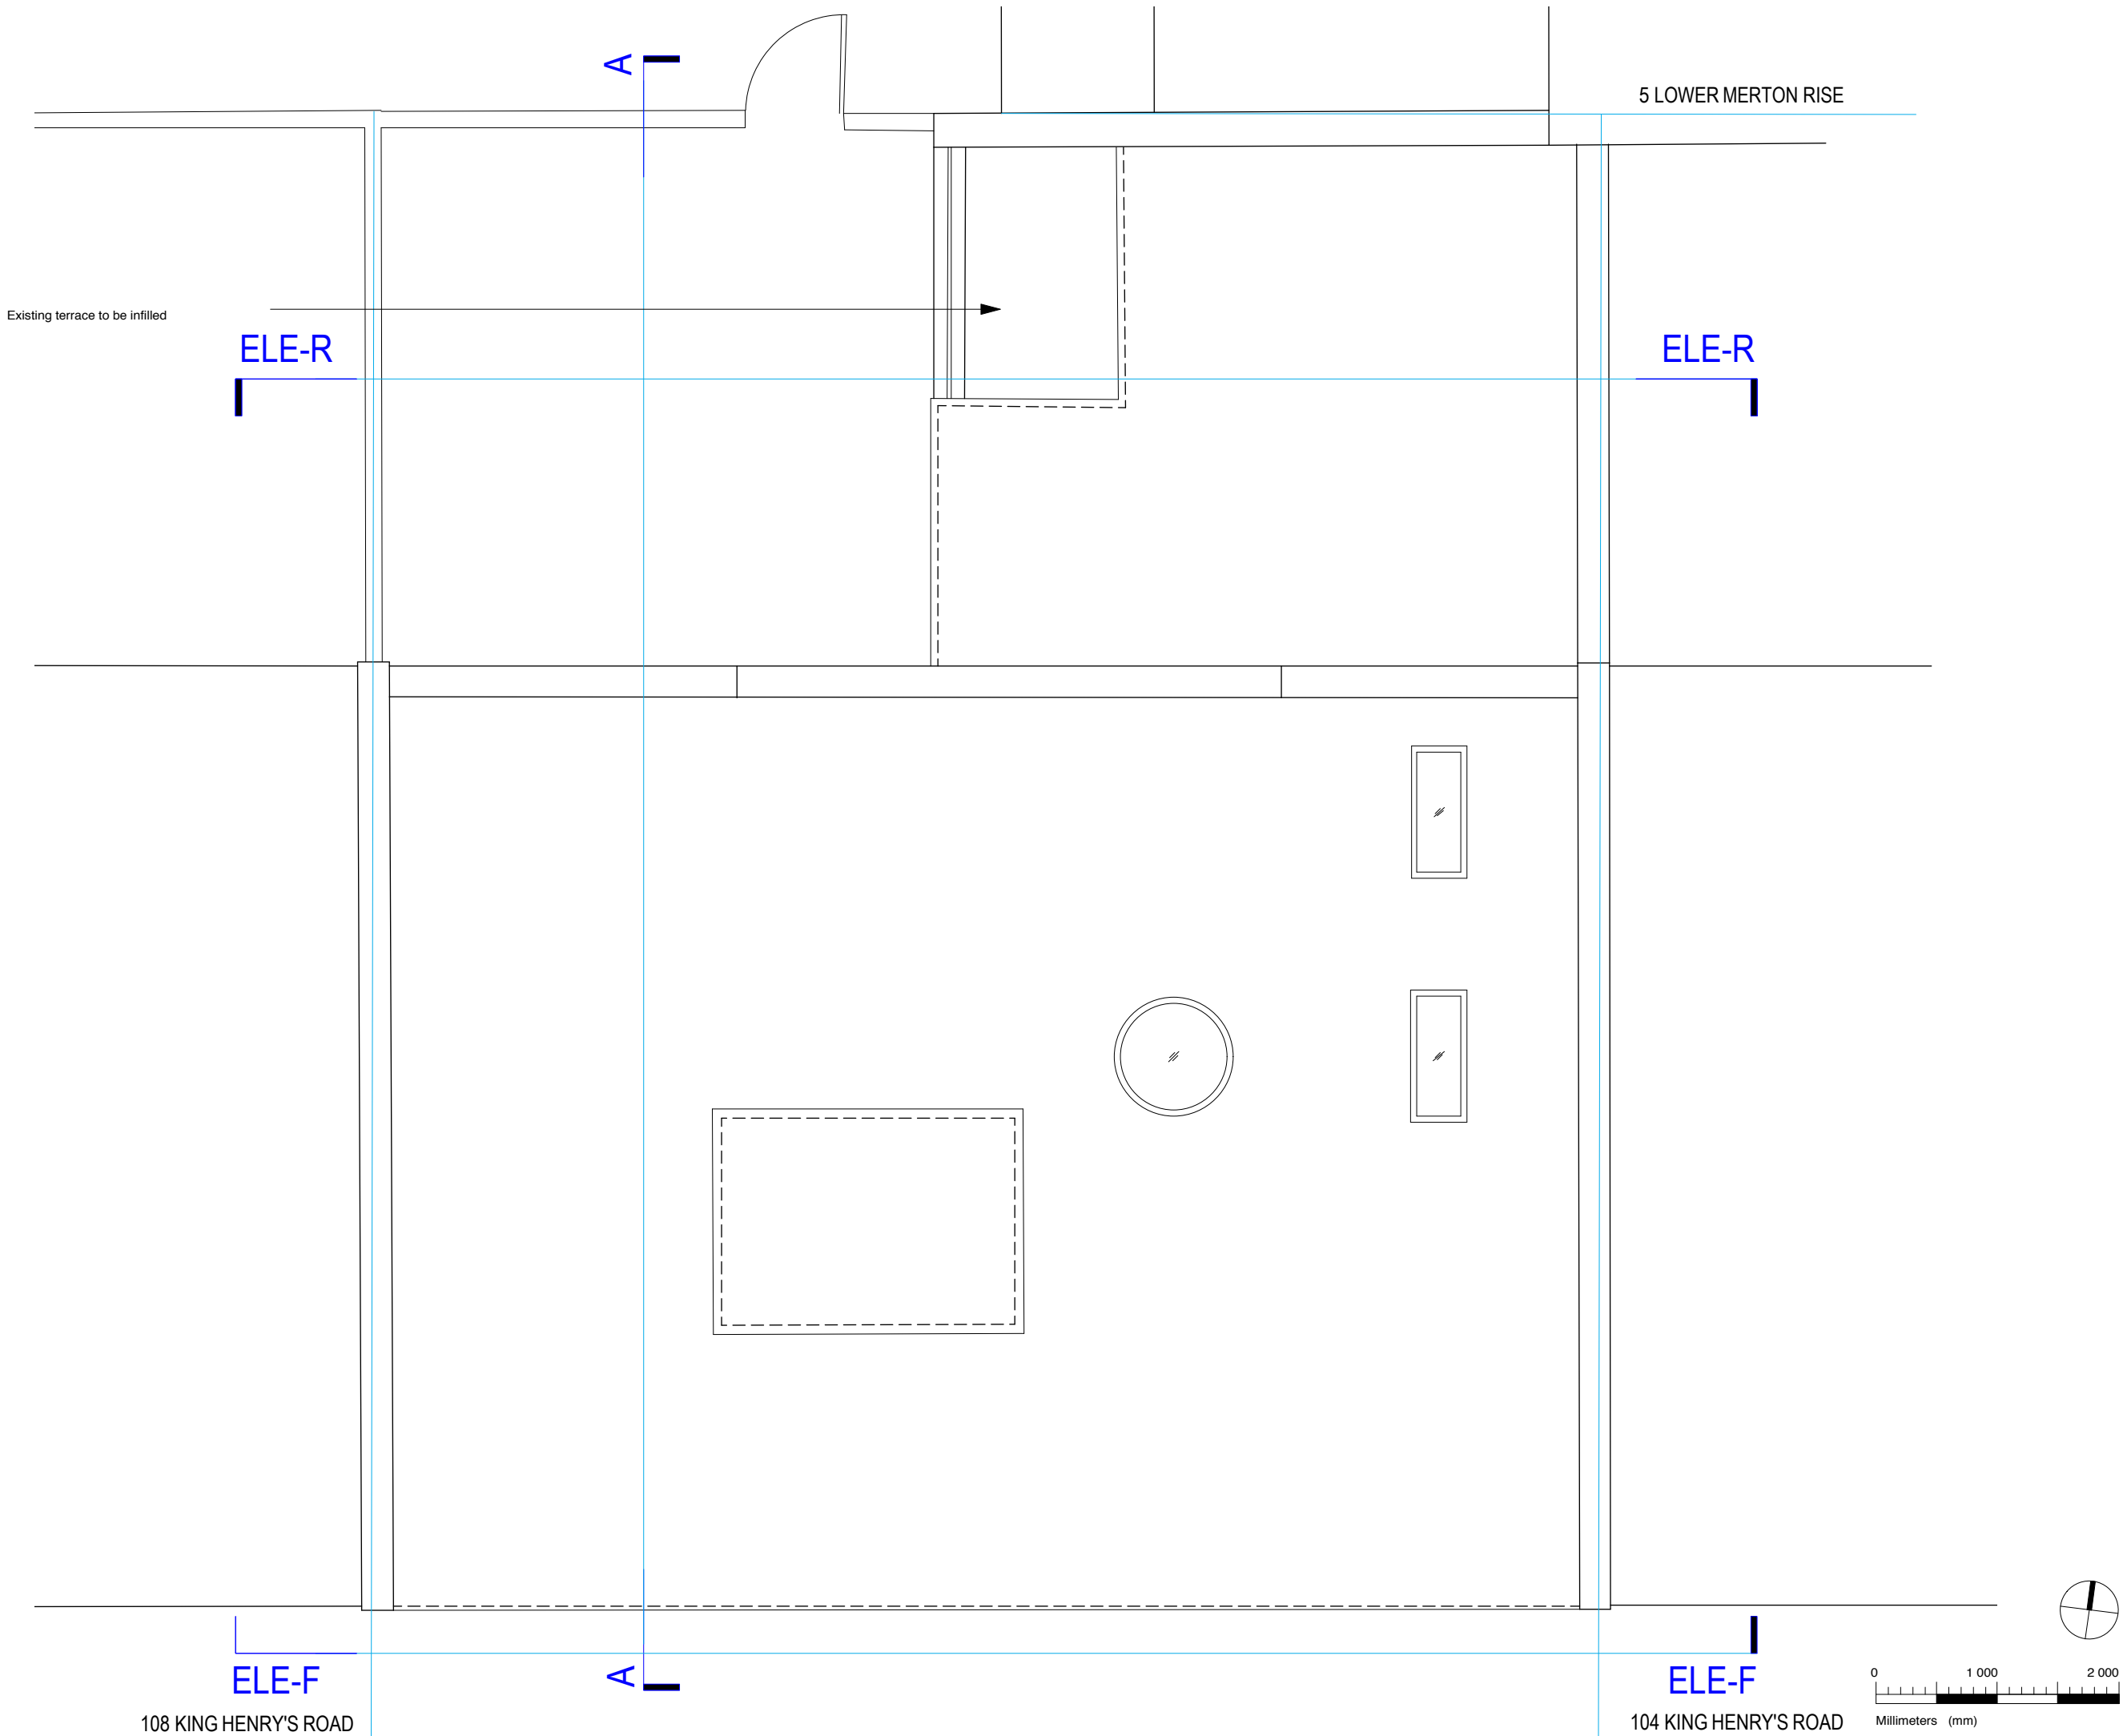

© 2016 johanna molineus architects ltd
check all dimensions on site prior to commencement of the work
if the drawing exceeds the quantities in any way the architects are
drawing to be read in conjunction with structural engineer's
drawings and specification

client

Debra Tammer
and Gidon Katz

project

106 King Henry's Road,
London, NW3 3SL

issue

Planning Application

drawing title


Roof Plan
Existing

date	drawn by	revision
Sep 16	EG	A

scale	checked by	drawing
1:50@A3	PB	240.106

-113

JOHANNA MOLINEUS ARCHITECTS LTD 83-84 BERWICK STREET LONDON W1F 8TS 0207 734 8320
www.johannamolineus.com info@johannamolineus.com

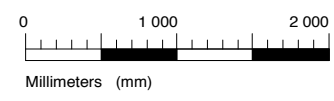



JOHANNA MOLINEUS ARCHITECTS LTD
 83-84 BERWICK STREET LONDON W1F 8TS
 0207 734 8320
www.johannamolineus.com
info@johannamolineus.com

© 2016 johanna molineus architects ltd
 check all dimensions on site prior to commencement of the work
 if the drawing exceeds the quantities in any way the architects are
 drawing to be read in conjunction with structural engineer's
 drawings and specification

client

Debra Tammer
and Gidon Katz

project

106 King Henry's Road,
London, NW3 3SL

issue

Planning Application

drawing title


100 EXISTING
Front Elevation

date	drawn by	revision
Sep 16	EG	A

scale	checked by	drawing
1:50@A3	PB	240.106 -150

scale	checked by	drawing
1:50@A3	PB	240.106 -150

scale	checked by	drawing
1:50@A3	PB	240.106 -150

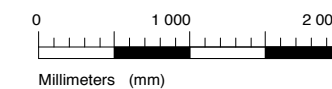

104 KING HENRY'S ROAD

108 KING HENRY'S ROAD



JOHANNA MOLINEUS ARCHITECTS LTD 83-84 BERWICK STREET LONDON W1F 8TS 0207 734 8320
www.johannamolineus.com
info@johannamolineus.com

© 2016 johanna molineus architects ltd
 check all dimensions on site prior to commencement of the work
 if the drawing exceeds the quantities in any way the architects are
 drawing to be read in conjunction with structural engineer's
 drawings and specification

client

Debra Tammer
and Gidon Katz

project

106 King Henry's Road,
London, NW3 3SL

issue

Planning Application


drawing title

100 EXISTING
Rear Elevation

date	drawn by	revision
Sep 16	EG	A

scale	checked by	drawing
1:50@A3	PB	240.106

		-151
--	--	------

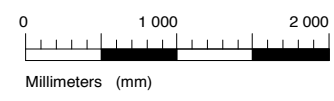



JOHANNA MOLINEUS ARCHITECTS LTD 83-84 BERWICK STREET LONDON W1F 8TS 0207 734 8320
www.johannamolineus.com

© 2016 johanna molineus architects ltd
 check all dimensions on site prior to commencement of the work
 if the drawing exceeds the quantities in any way the architects are
 drawing to be read in conjunction with structural engineer's
 drawings and specification

client

Debra Tammer
and Gidon Katz

project

106 King Henry's Road,
London, NW3 3SL

issue

Planning Application

drawing title

100 EXISTING
Section A-A

date	drawn by	revision
Sep 16	EG	A

scale	checked by	drawing
1:100@A3 PB / 1:50@A1		232.87-89 -160

