



NOTES
Do not scale this drawing

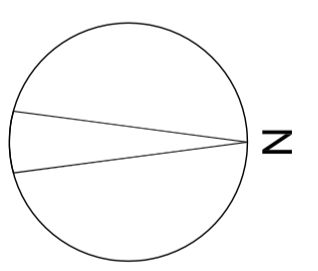

Rev	Date
-	-

INFORMATION

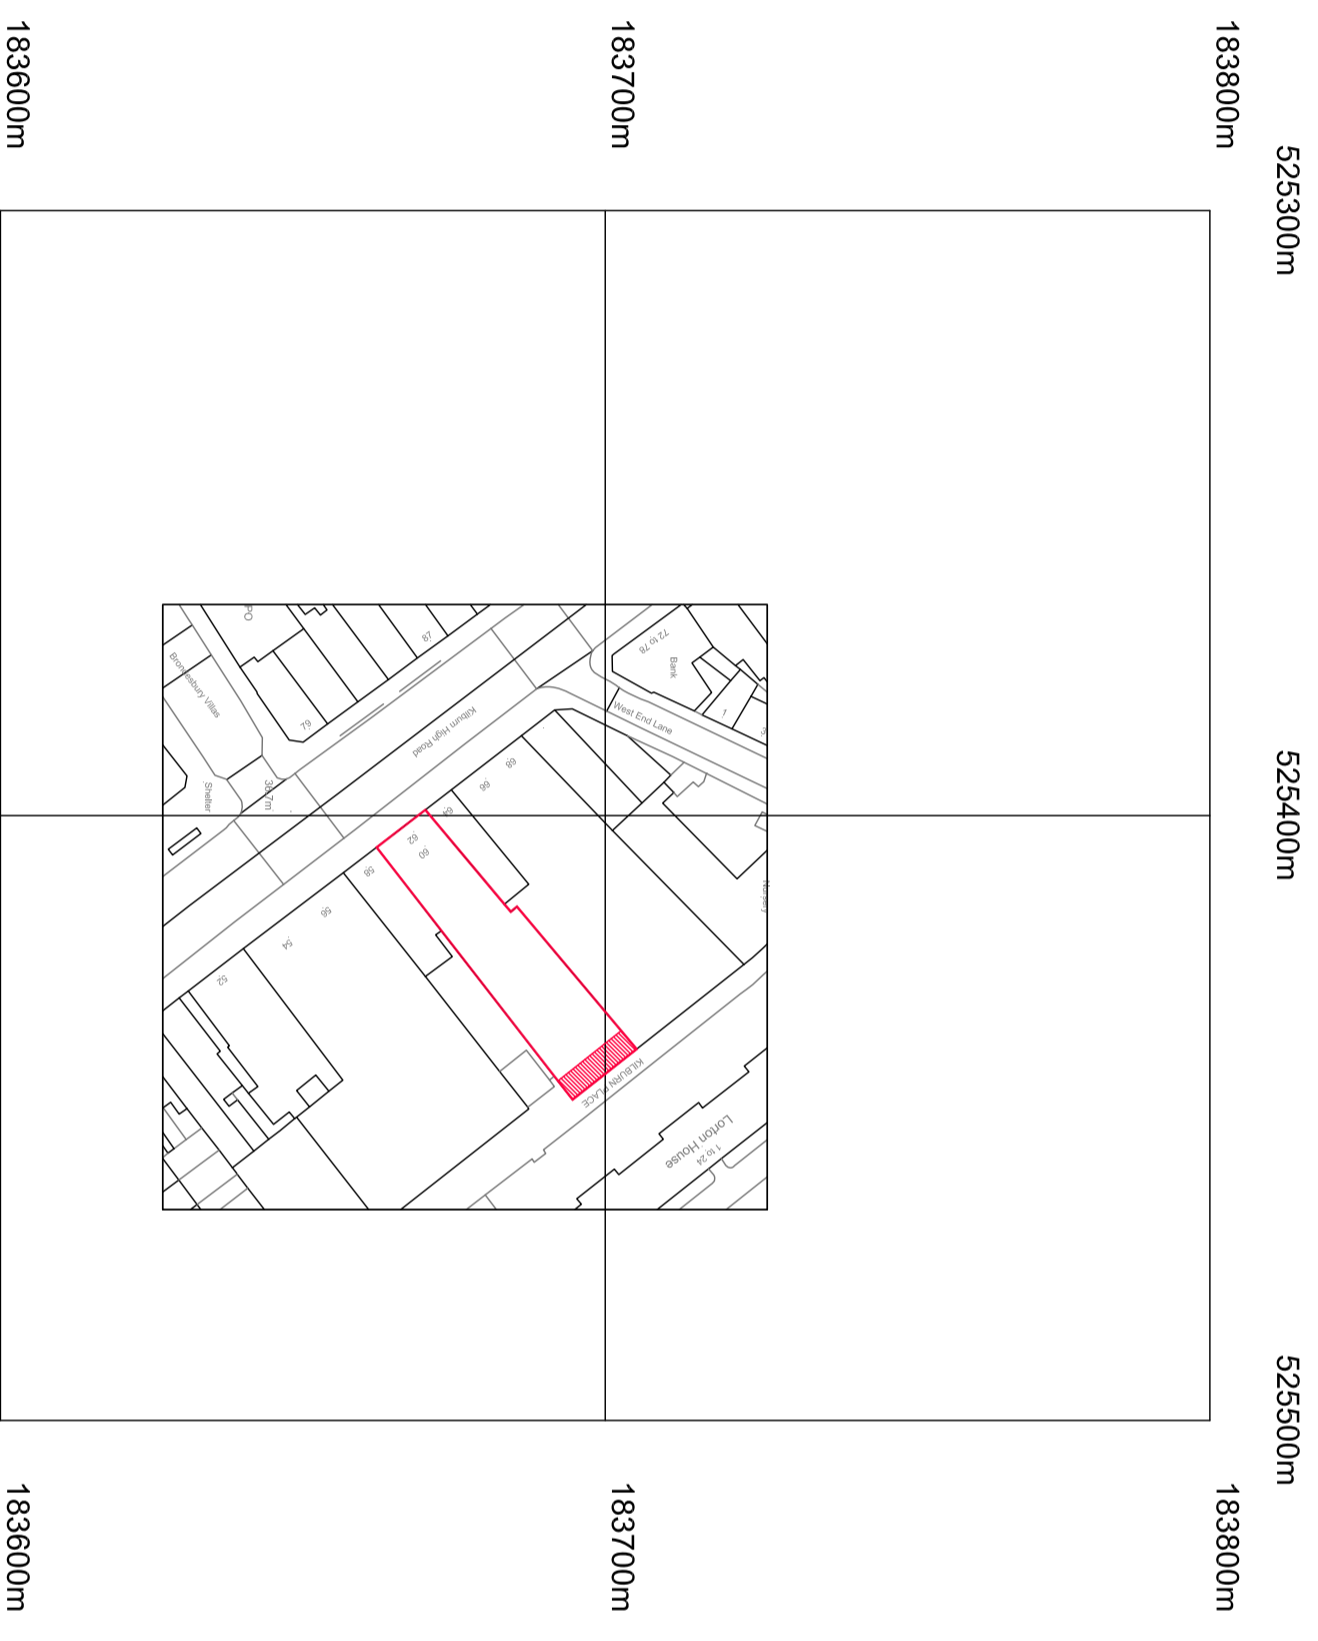

NOTTINGHAM
NG90 1BS
0115 950 6111



County
CONTRACTORS

105/107 High Street
Wolve
Weston-super-Mare
BS22 6HA
T. 01934 523 000
Contractors Ref

Project Name
Store 777
Kilburn
London
Drawing Title
OS plan

NW9 4HJ

Dept. **Design**
Drawn **I.Storm**
Scale **1:1250**

Approved
Date **18:06:15**

Dwg No. **777 / C229590 / 129**

Rev. **-**

