



T:\S\777 Kilburn\Working Drawings\ST777 Kilburn CONSTRUCTION Working Drawings For Final Build.dwg

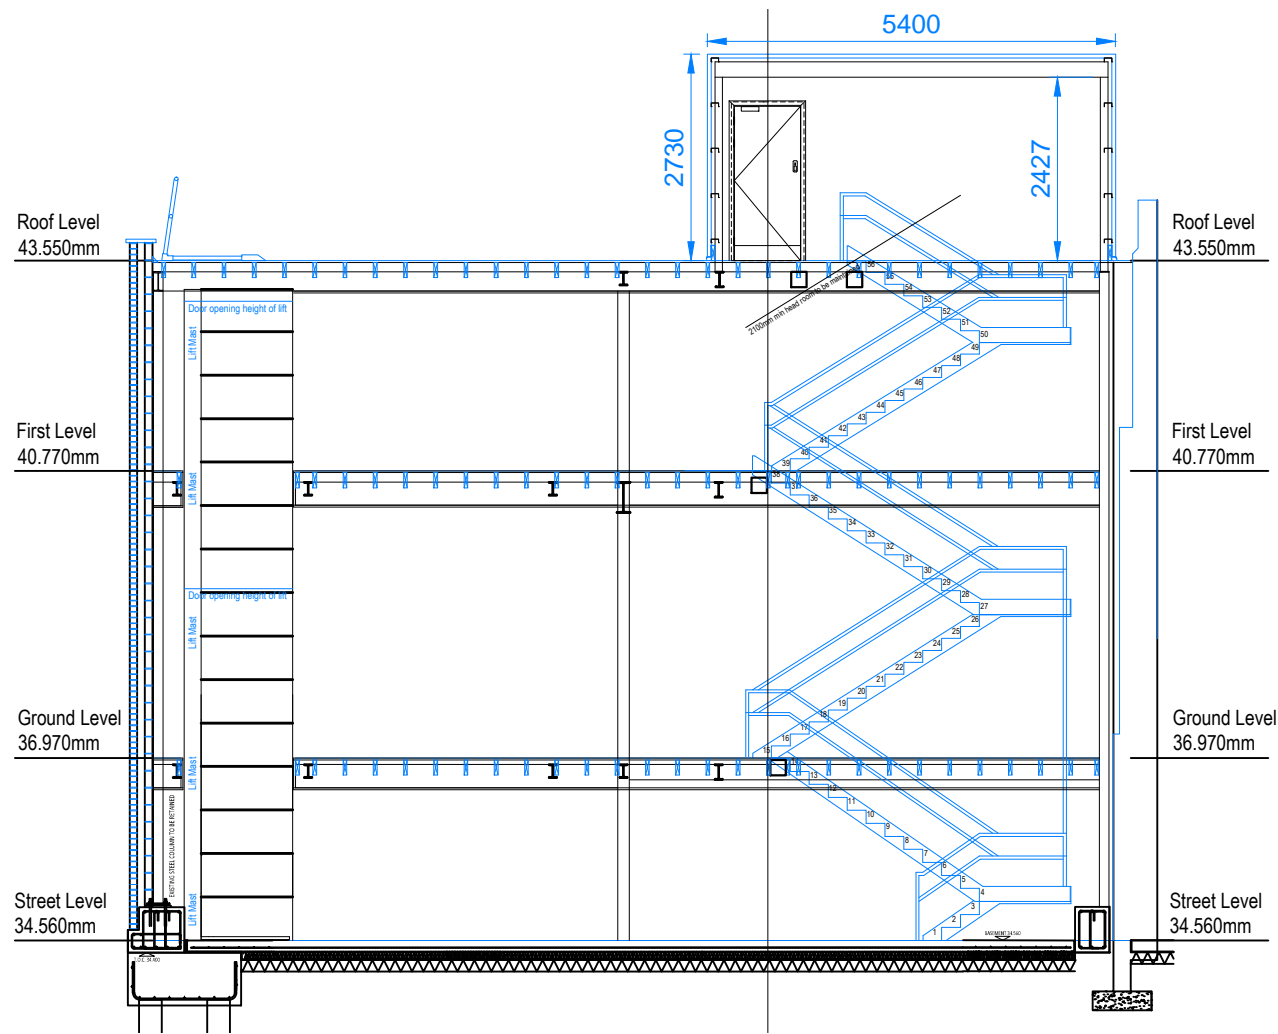


Rear Section Thru Scale 1:100

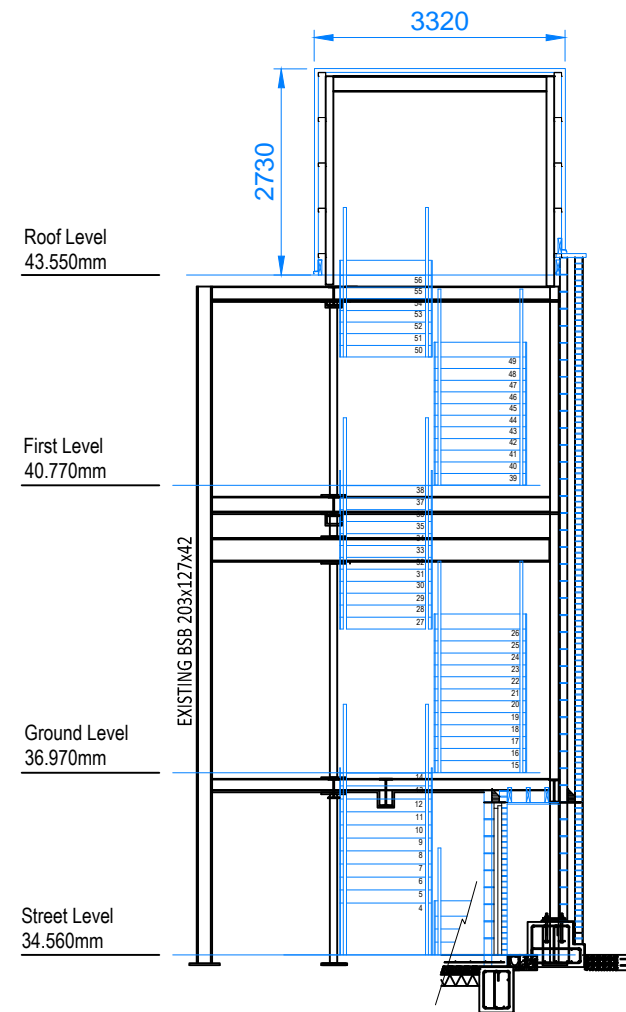

Side Section Thru Scale 1:100

NOTES
Do not scale this drawing

CONSTRUCTION

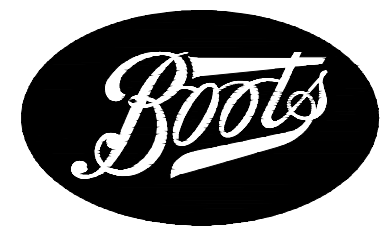

NOTTINGHAM
NG90 1BS

0115 950 6111



105/107 High Street
Worle
Weston-super-Mare
BS22 6HA
T. 01934 523 000
Contractor's Ref

Project Name

Store 777

Kilburn

London

NW9 4HJ

Drawing Title

General section thru'
head of roof

Dept. Design

Drawn A.Parish

Approved

Scale 1:100

Date 13.08.17

Drg No.

777 / C229590 / 154

Rev.

-

