

**Protective Barrier Fencing (PBF) –**

A temporary barrier fence (PBF as fixed Heras panels) will be installed with tree protection signs, prior to works on site and for the duration of excavation and construction for tree protection. It is to be installed across the rear garden with 1.0m clearance from the extension footprint (for pedestrian limited access) and 4.0m into the garden from the boundary wall for the protection of the RPA of T3 specifically, and for the protection of rear garden trees (to protect Root Protection Areas).

**Construction Exclusion Zone –**

No access is allowed into the area enclosed by PBF, no material storage or landscaping until construction completion, soil levels to be retained and manual works only for tree root protection (turf, planting etc.).

**KEY**

- Tree Crown Spread
- Root Protection Area (RPA)
- Tree Stem
- T1 Tree No.

**Tree Condition Category**


- A
- B
- C
- U

Indicative

The surveyed trees are illustrated as per the Constraints Plan which is prepared in accordance with British Standard BS5837: 2012 'Trees in Relation to Design, Demolition and Construction – Recommendations'



Tree Protection Signage – Example

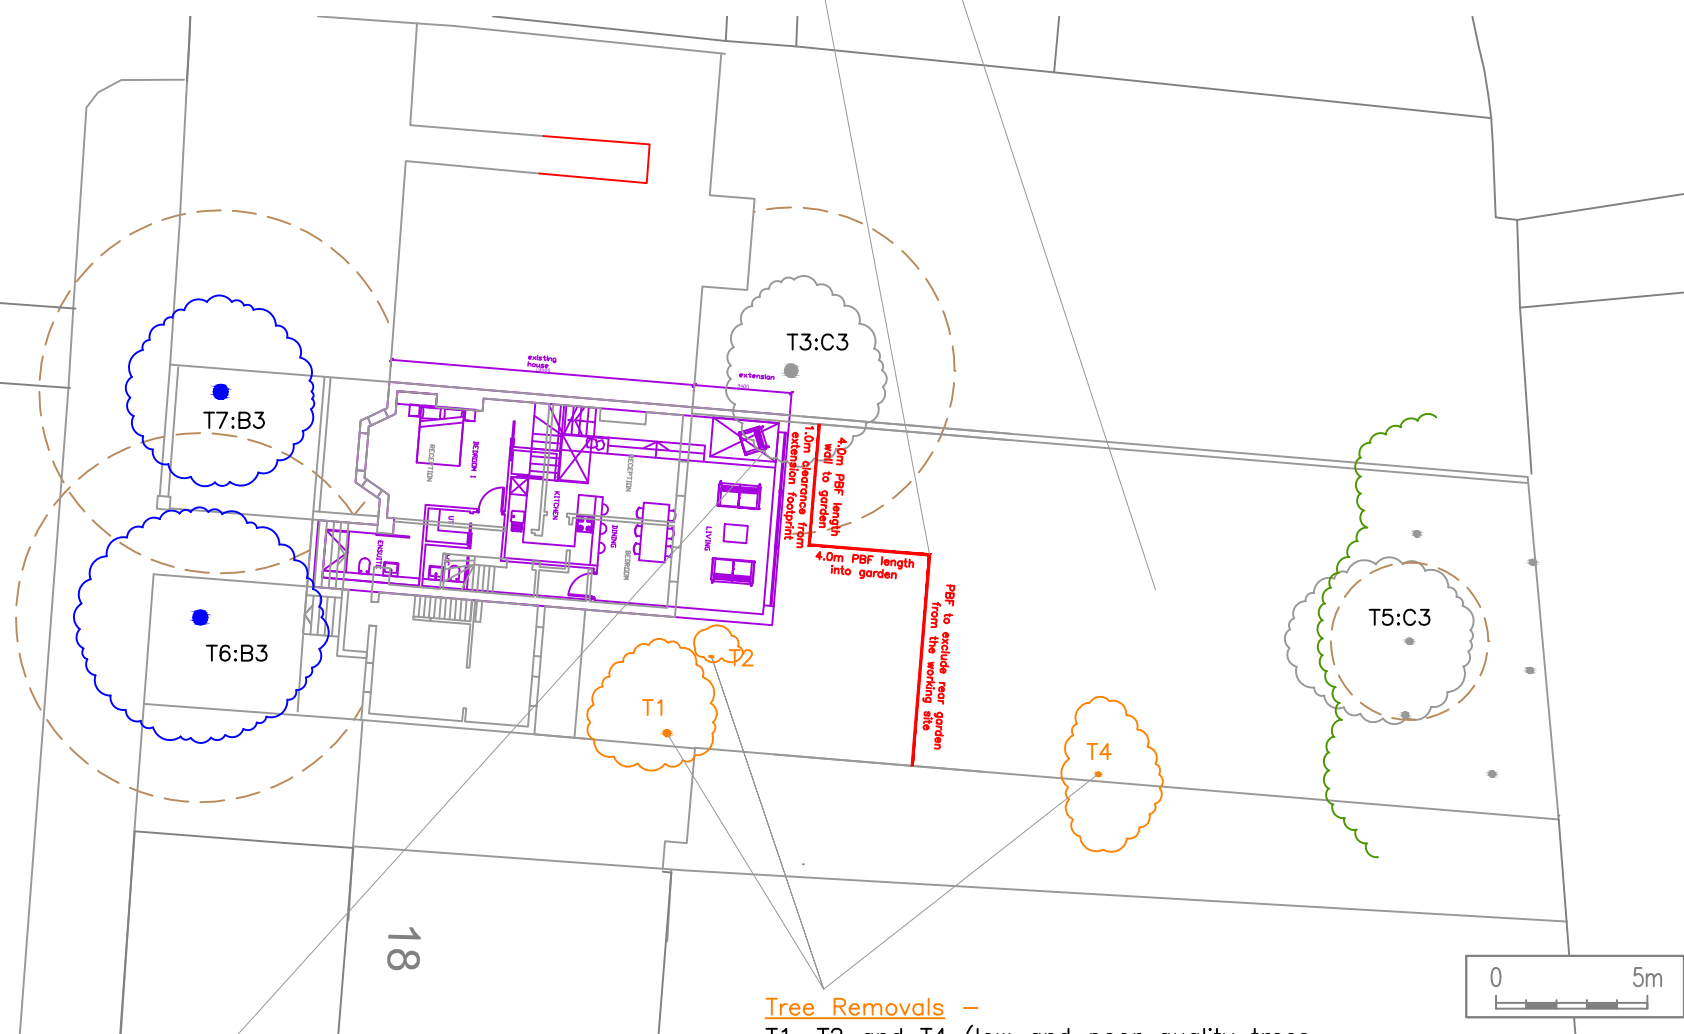

**Tree Pruning (T3) –**

Crown lift over the site by reduction of branches back to the boundary wall up to a height of 6m from ground level.

**Tree Removals –**

T1, T2 and T4 (low and poor quality trees, self seeded and poorly sited), to be removed as part of H&S tree works and for landscape improvements (lift and replace existing hard surface, planted border etc.).

/	Use of 17081/A1/TCP/01 as base	AT	AE	18/08/17
REV.	DESCRIPTION	DWN	CHK'D	DATE

CLIENT	Union Developments
PROJECT	17081/A1 20 Parkhill Road, London, NW3 2YN
TITLE	Tree Protection Plan (Application Stage)

DWN	DATE	CHK'D	DATE	APP'D	DATE	SCALE
AT	16/08/2017	TB	18/08/2017			1:250

(Mail) Second Floor, 1 Hunter's Walk, Canal Street, Chester. CH1 4EB  
 Telephone: 0333 123 7080 www.indigosurveys.co.uk

Drawing Number 17081/A1/TPP/01

A3

REV. /

DO NOT SCALE FROM DRAWING

The original of this drawing was produced in colour – a monochrome copy should not be relied upon.

THIS DRAWING IS CONFIDENTIAL AND MUST NOT BE REPRODUCED WITHOUT THE CONSENT OF INDIGO SURVEYS LTD.