
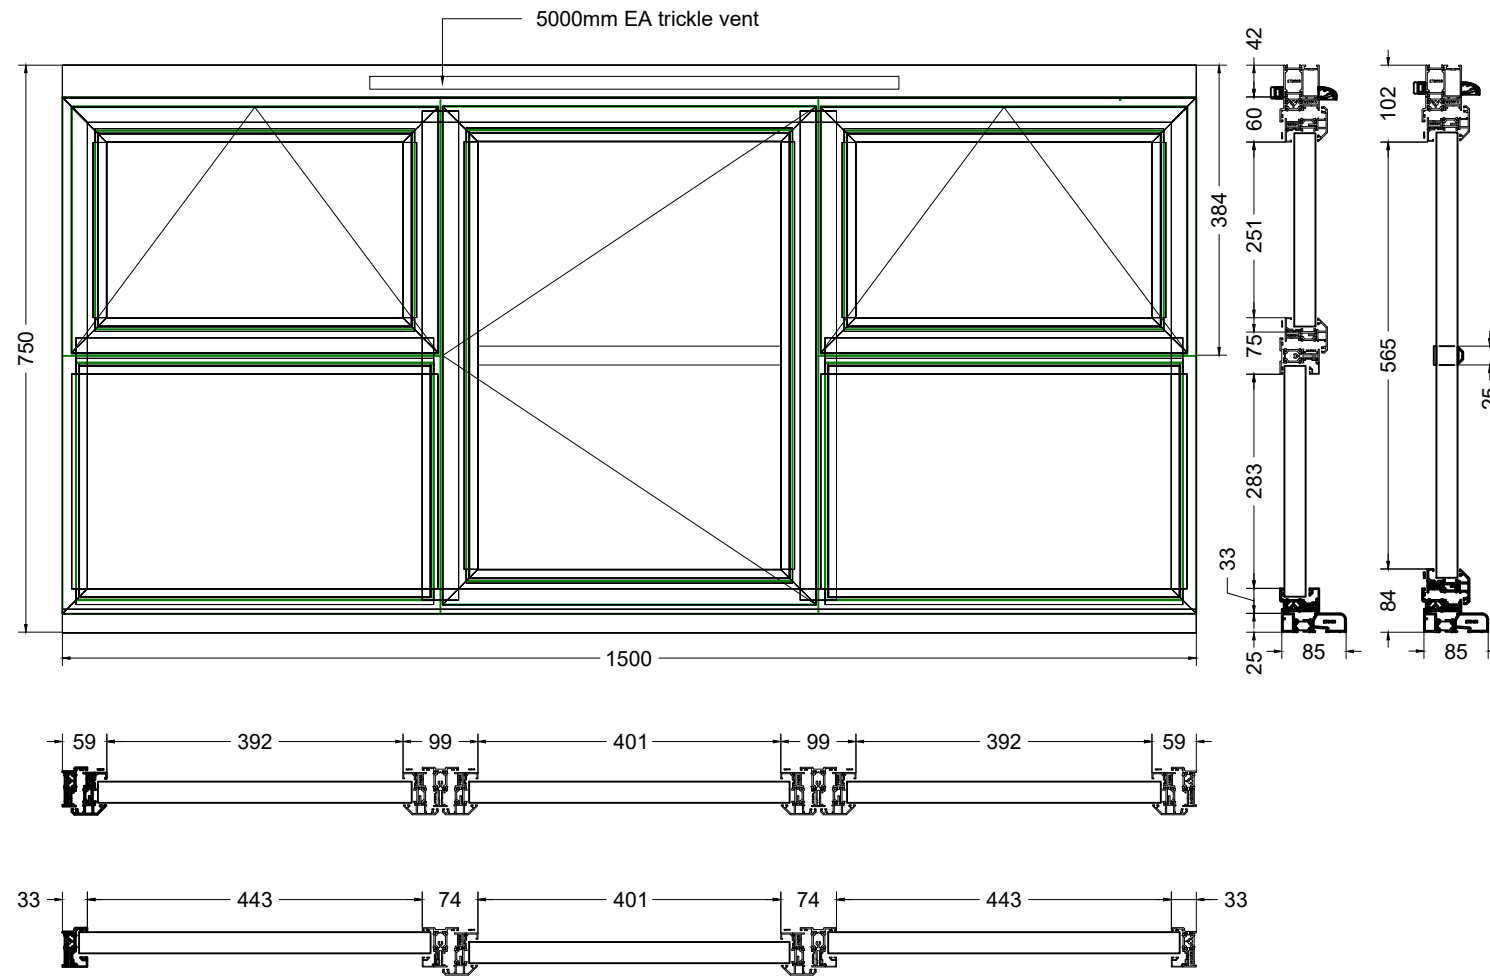


# Type 1

# Type 2

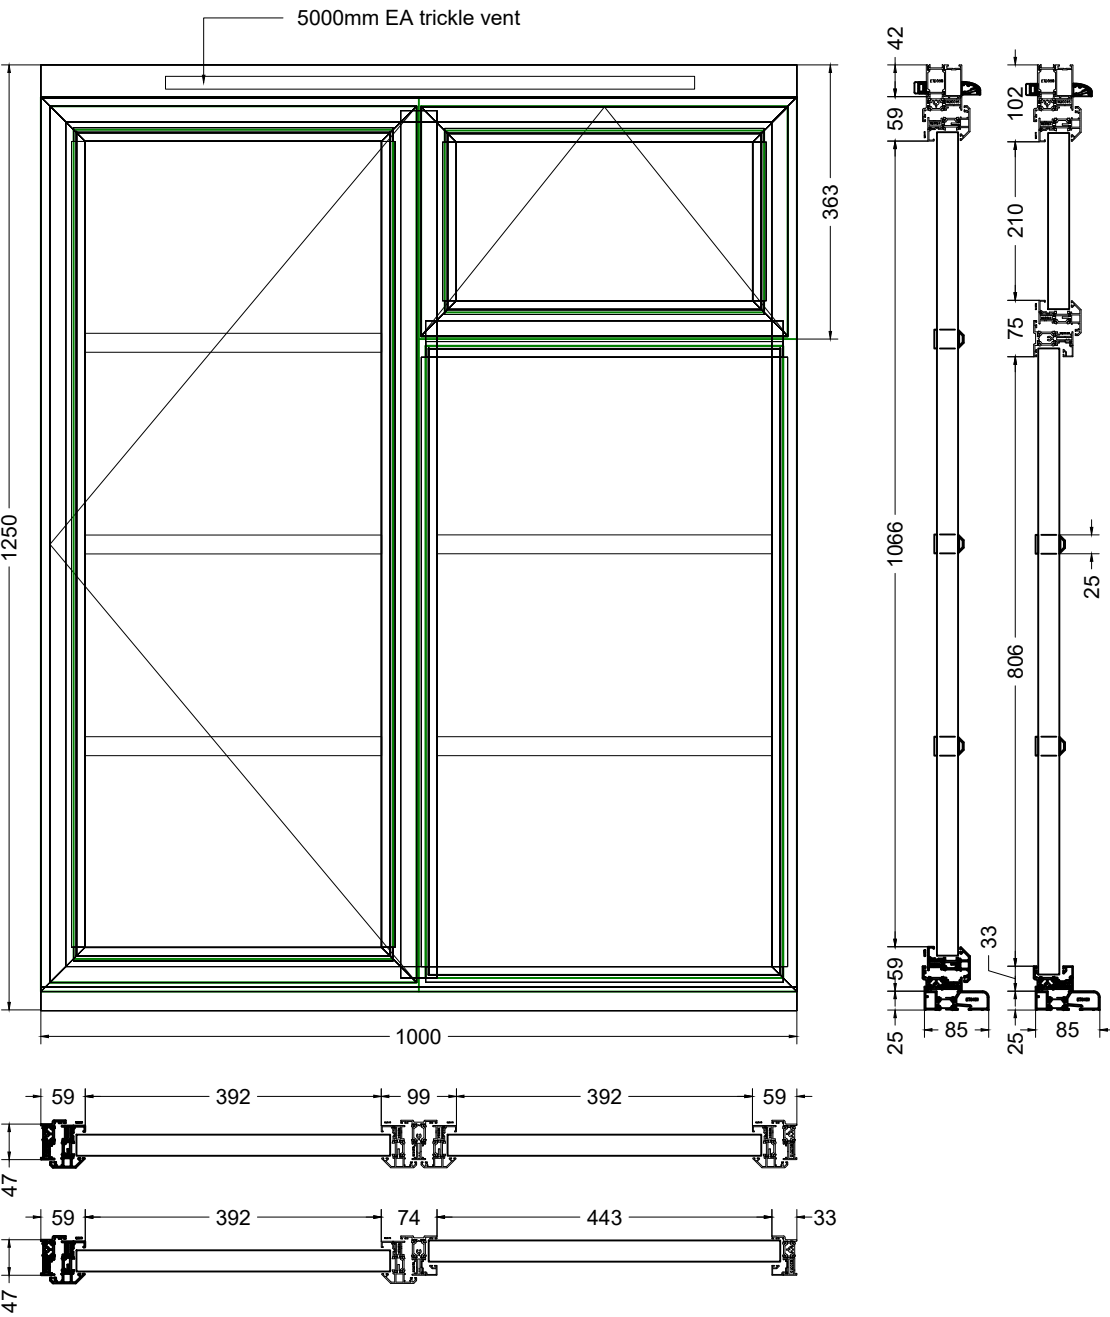

Issue: <b>APPROVAL</b>		
Rev	Date	Comment
 16 A Raven Rd, South Woodford, London E18 1HB. T: 020 8505 8113 E: info@grovetwindows.co.uk F: 020 8505 0696 W: grovetwindows.co.uk		
Project: <b>Gower Mews Mansions</b>		
Client: <b>Bedford Estates</b>		
Title: <b>Alitherm Heritage Window Window Types 1 &amp; 2</b>		
Scale: 1:10 @ A3	Date: September '17	
Drwg no: 12323- 204	Revision:	