



Type 5

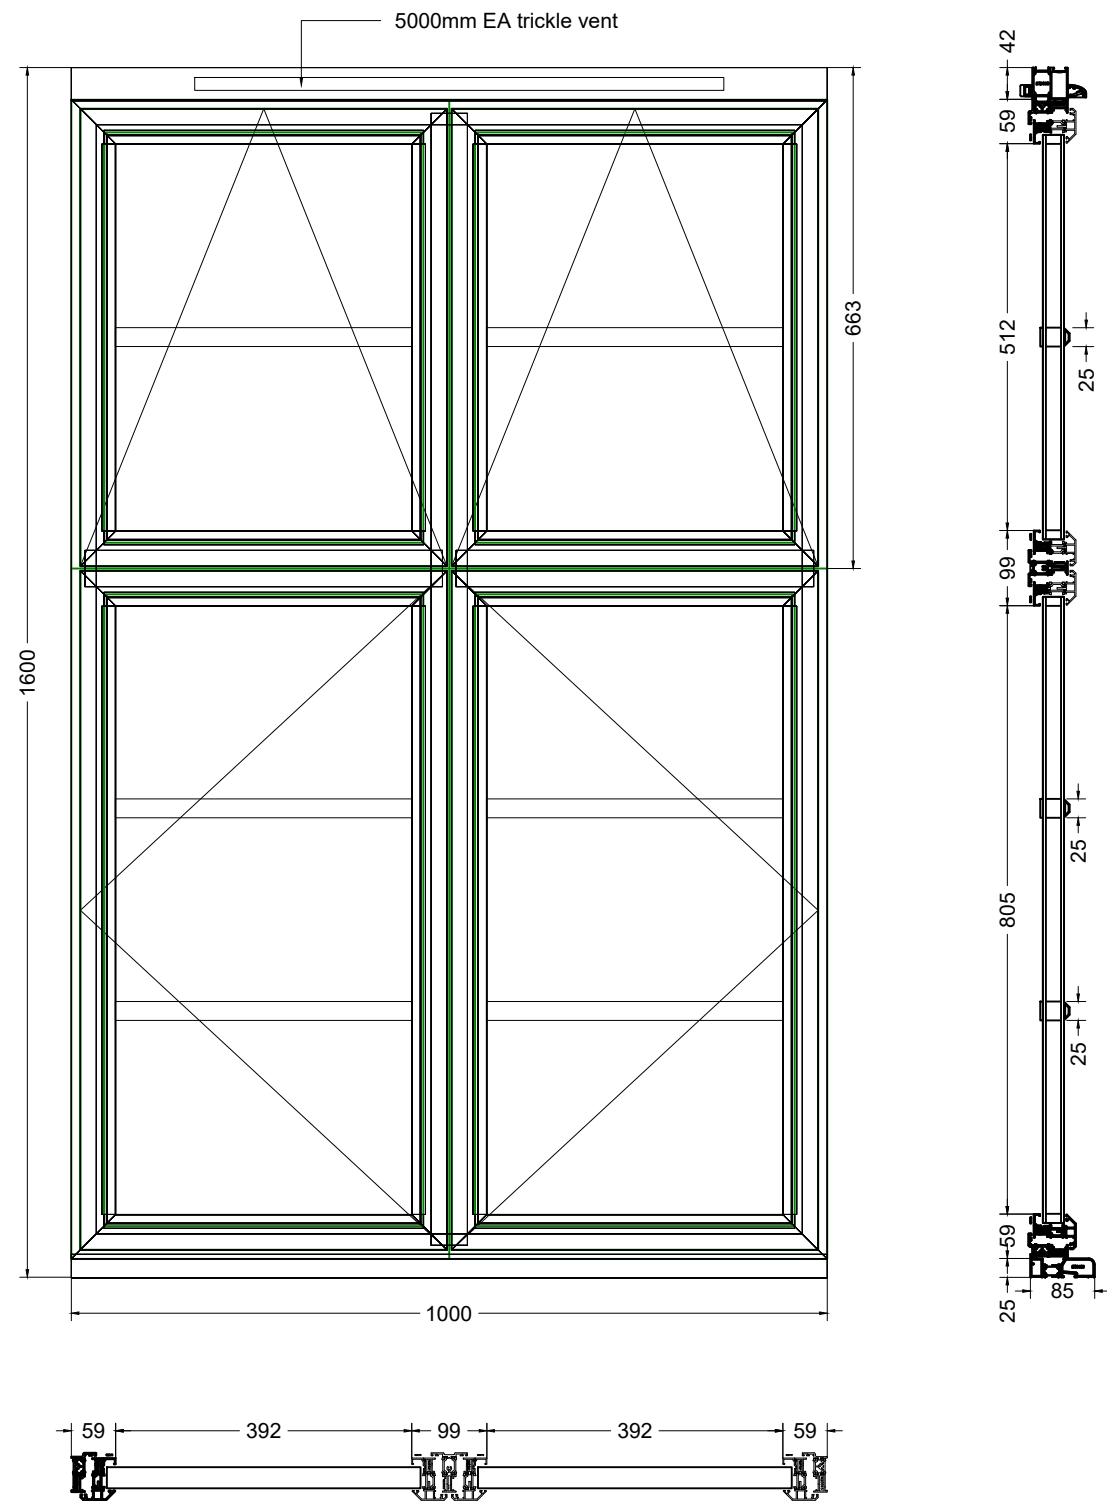

Type 6

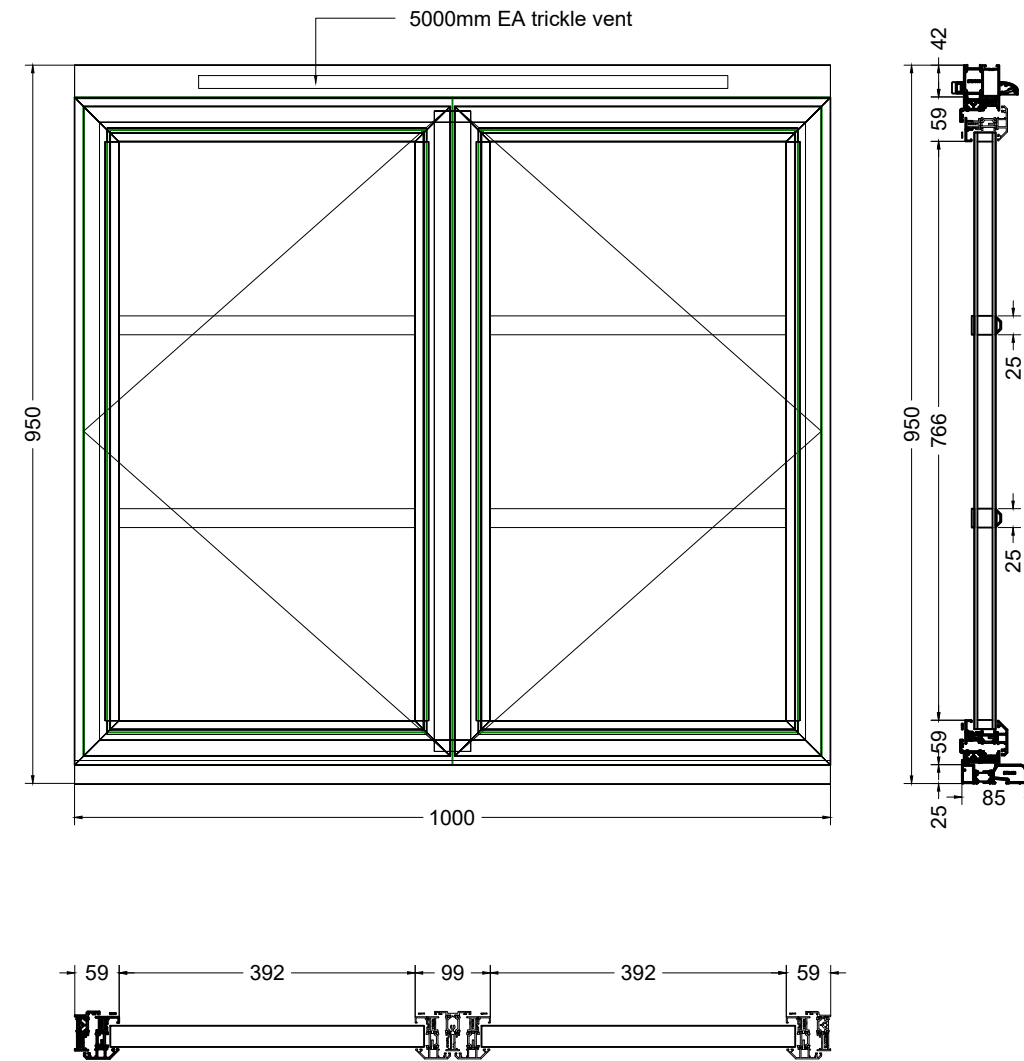

Issue:			APPROVAL		
Rev		Date		Comment	
 16 A Raven Rd, South Woodford, London E18 1HB. T: 020 8505 8113 E: info@groviewindows.co.uk F: 020 8505 0696 W: groviewindows.co.uk					
Project:					
Gower Mews Mansions					
Client:					
Bedford Estates					
Title:					
Alitherm Heritage Window Window Types 5 & 6					
Scale: 1:10 @ A3			Date: September '17		
Dwg no: 12323- 206			Revision:		