



EXISTING

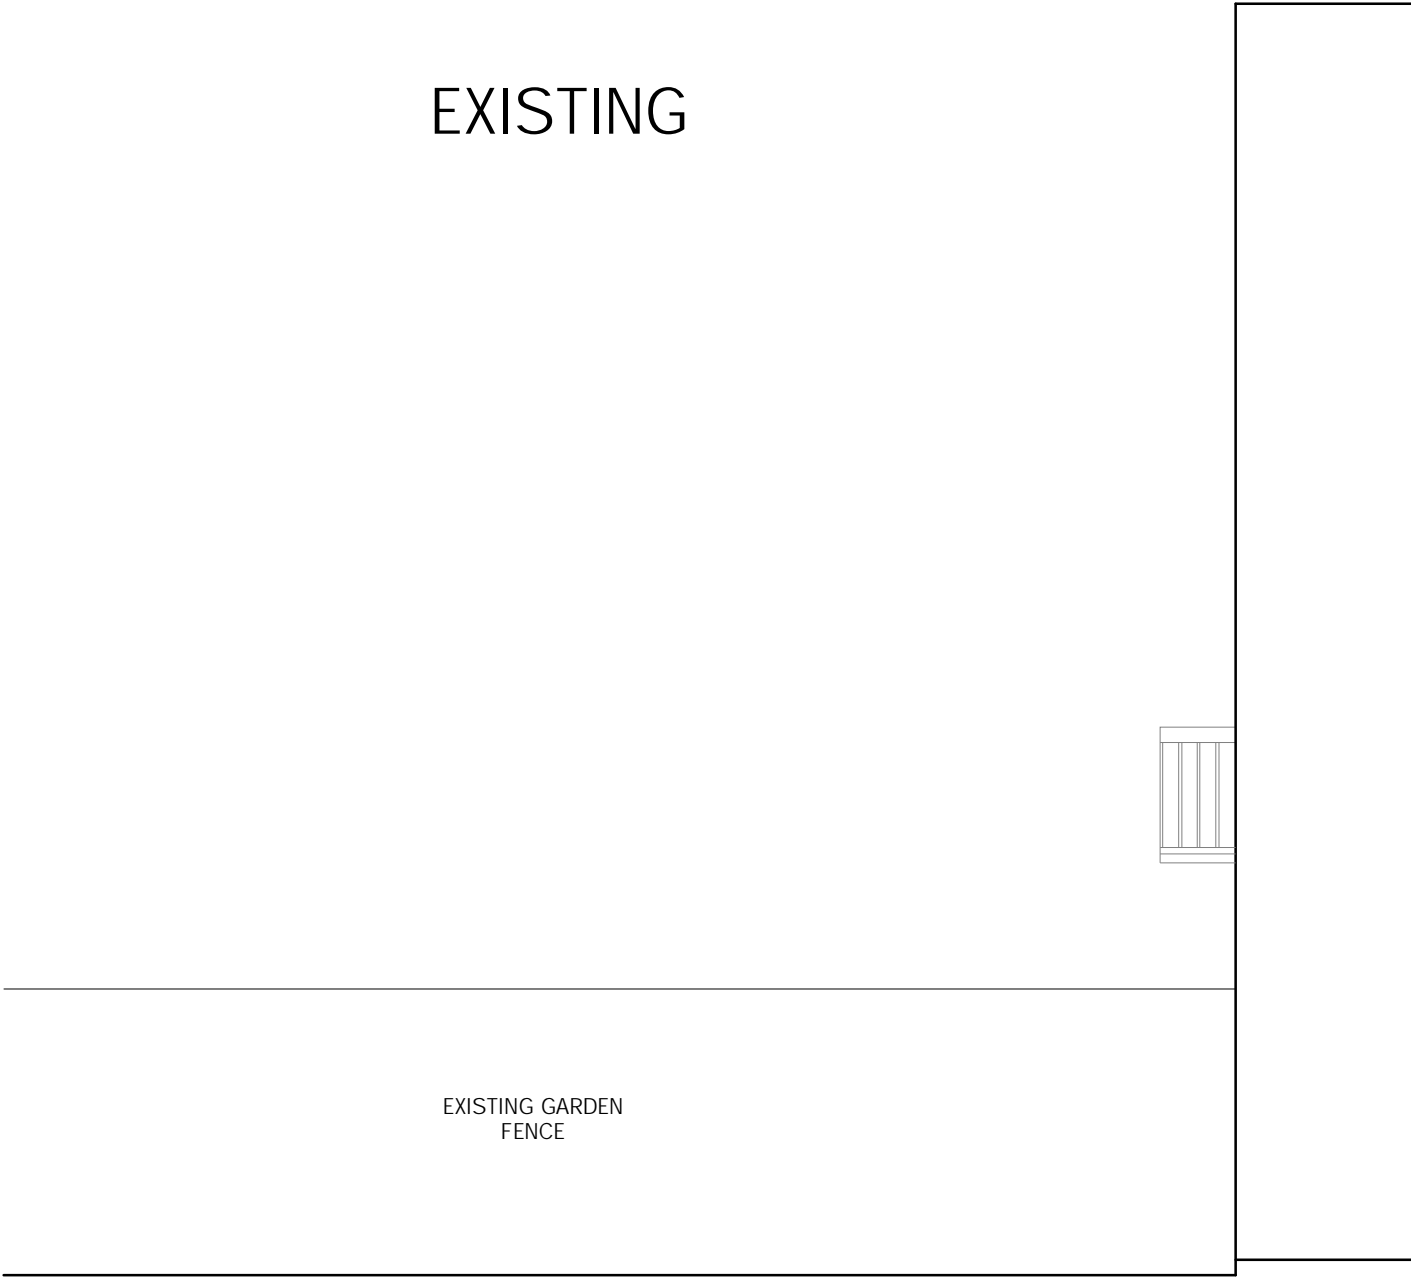

EXISTING GARDEN
FENCE

PROPOSED

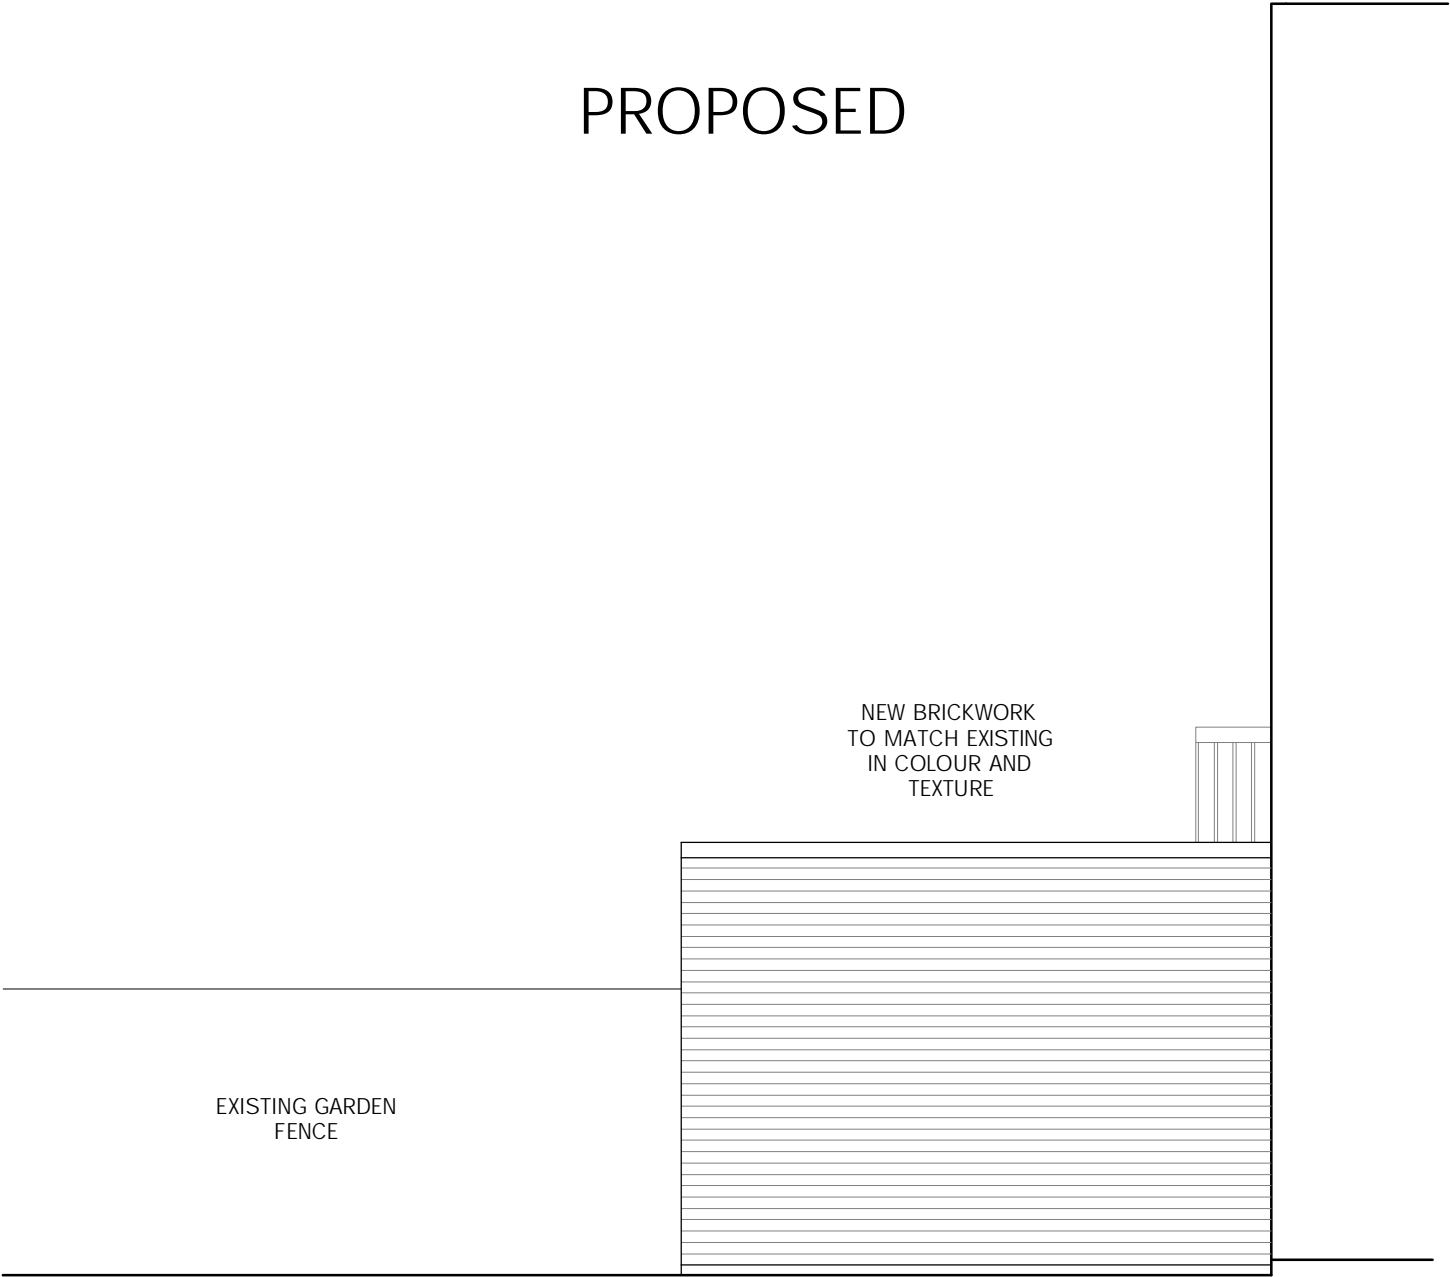

NEW BRICKWORK
TO MATCH EXISTING
IN COLOUR AND
TEXTURE

EXISTING GARDEN
FENCE

3,900

