



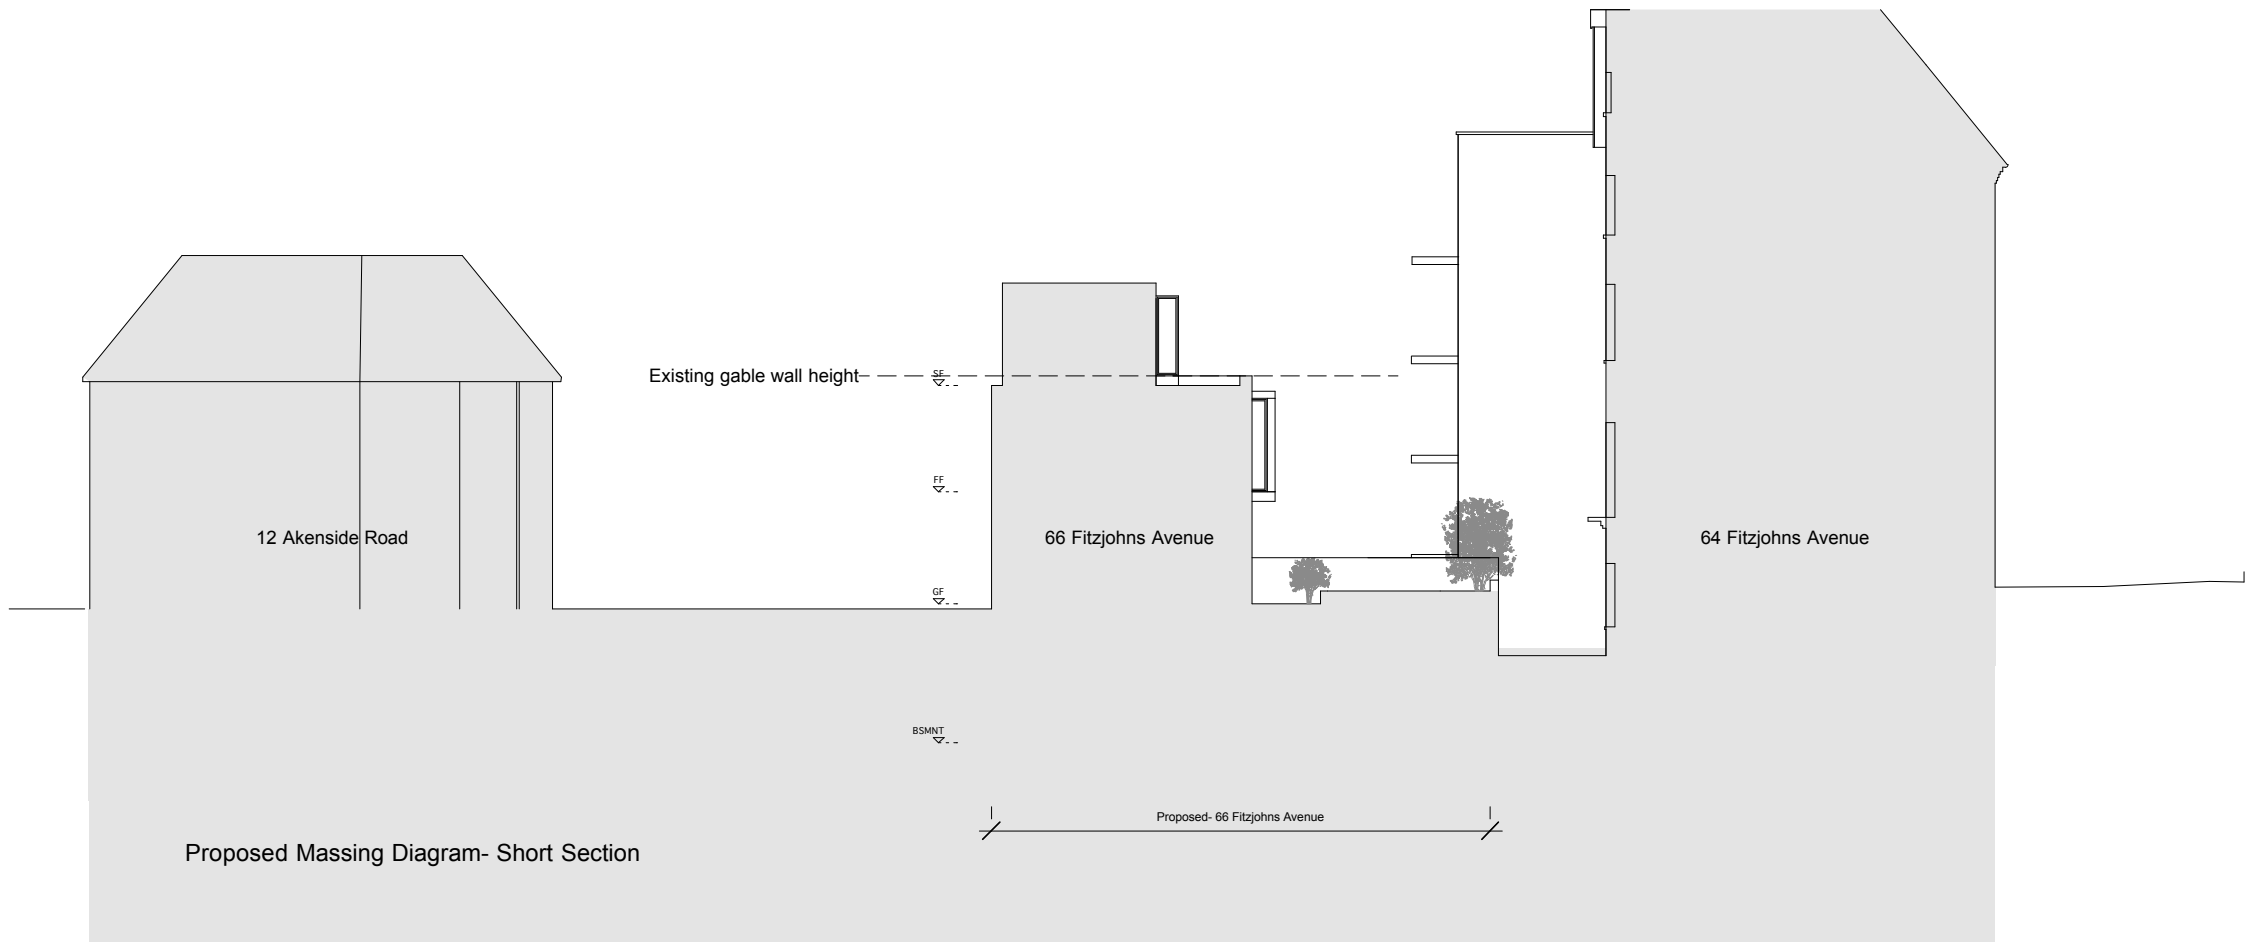

Proposed Massing Diagram- Short Section

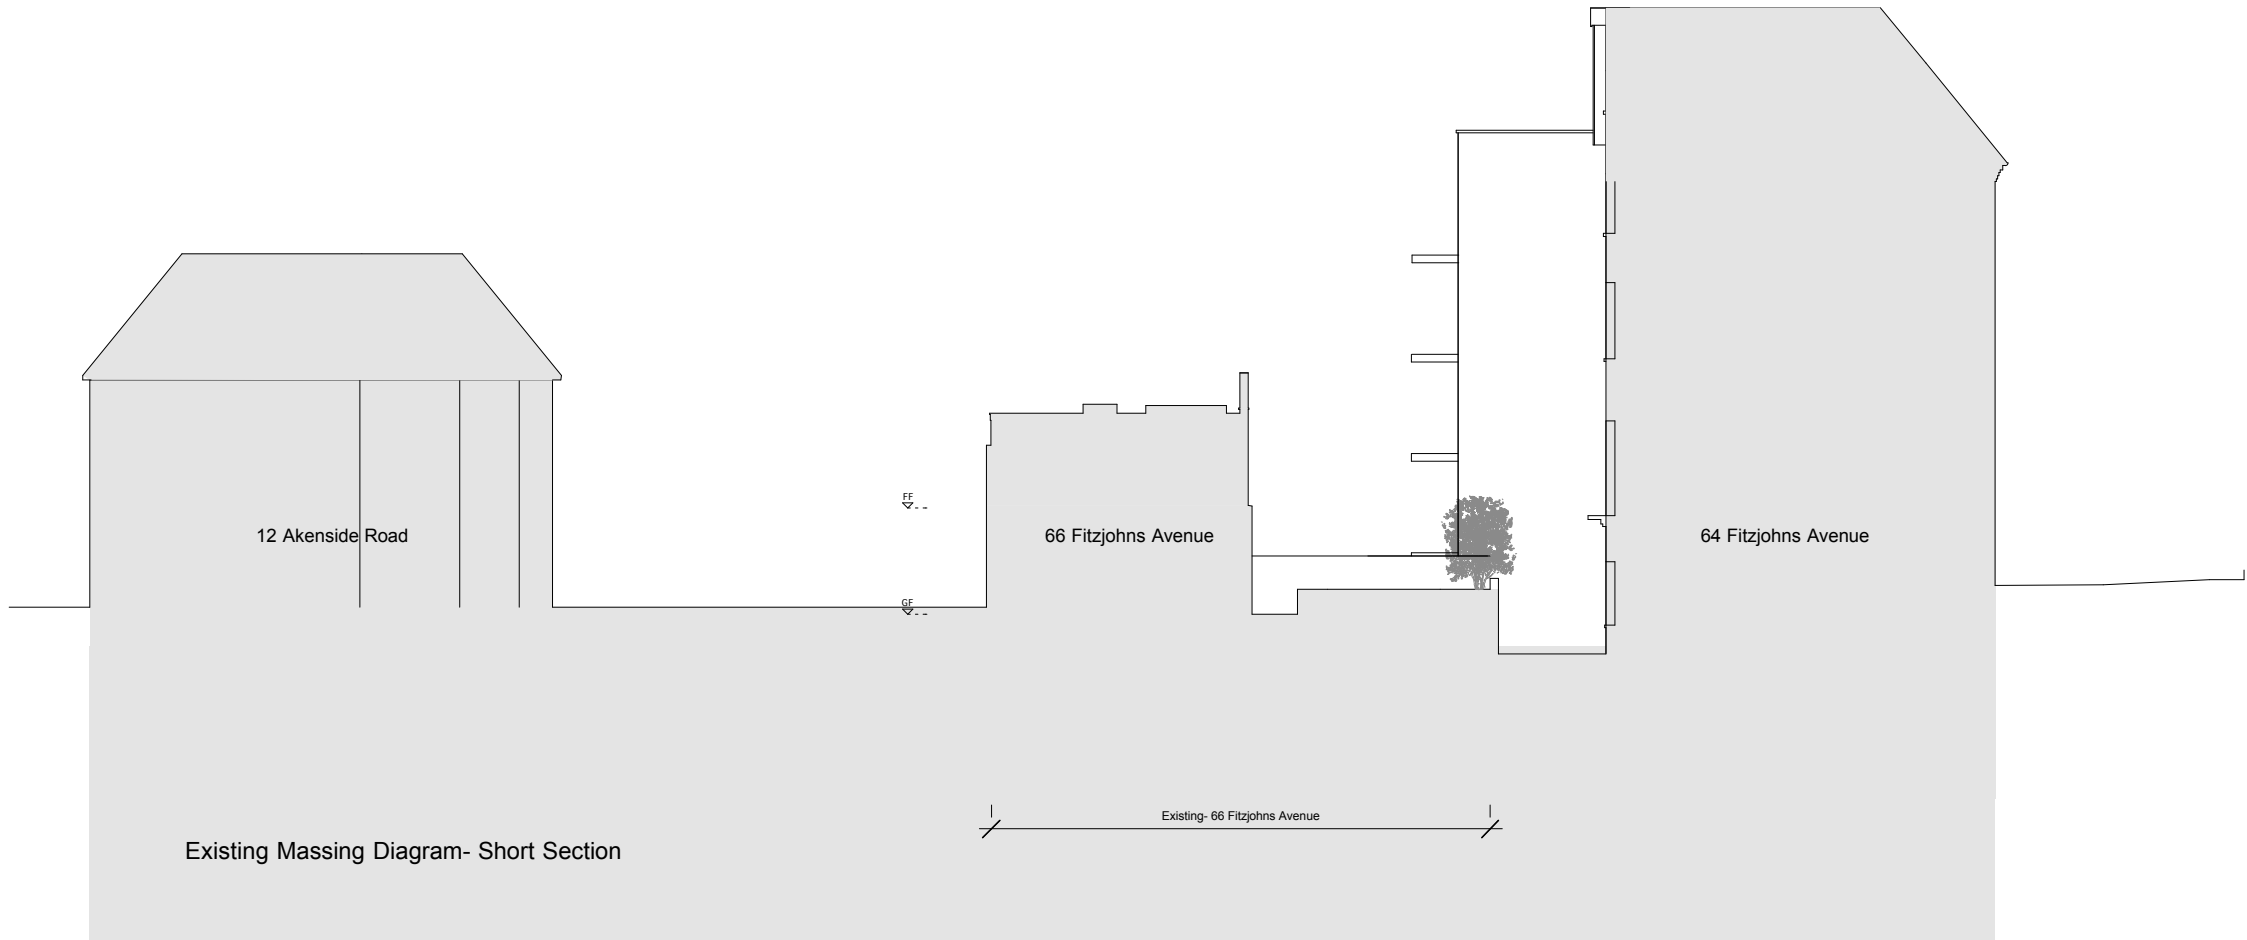

Existing Massing Diagram- Short Section

REV
A-



t 020 89680279
m 077 98854810

richard@webb-architects.co.uk
Drawing to be read in conjunction with consultants
information.
Do not scale from drawing.
All dimensions to be checked on site.
Drawing only to be used for purposes indicated.
Notify architect of any discrepancies.
● WEBB ARCHITECTS LIMITED

66 FITZJOHNS
AVENUE
PROPOSED-
MASSING DIAGRAM
1:100 / A1, 1:50 / A3

FOR INFORMATION

1169.SK05(-)