


Key:-

- demolished building fabric in section
- demolished building fabric in elevation
- reclaimed items for use elsewhere in proposed works
- cone of vision from neighbouring property
- new intervention

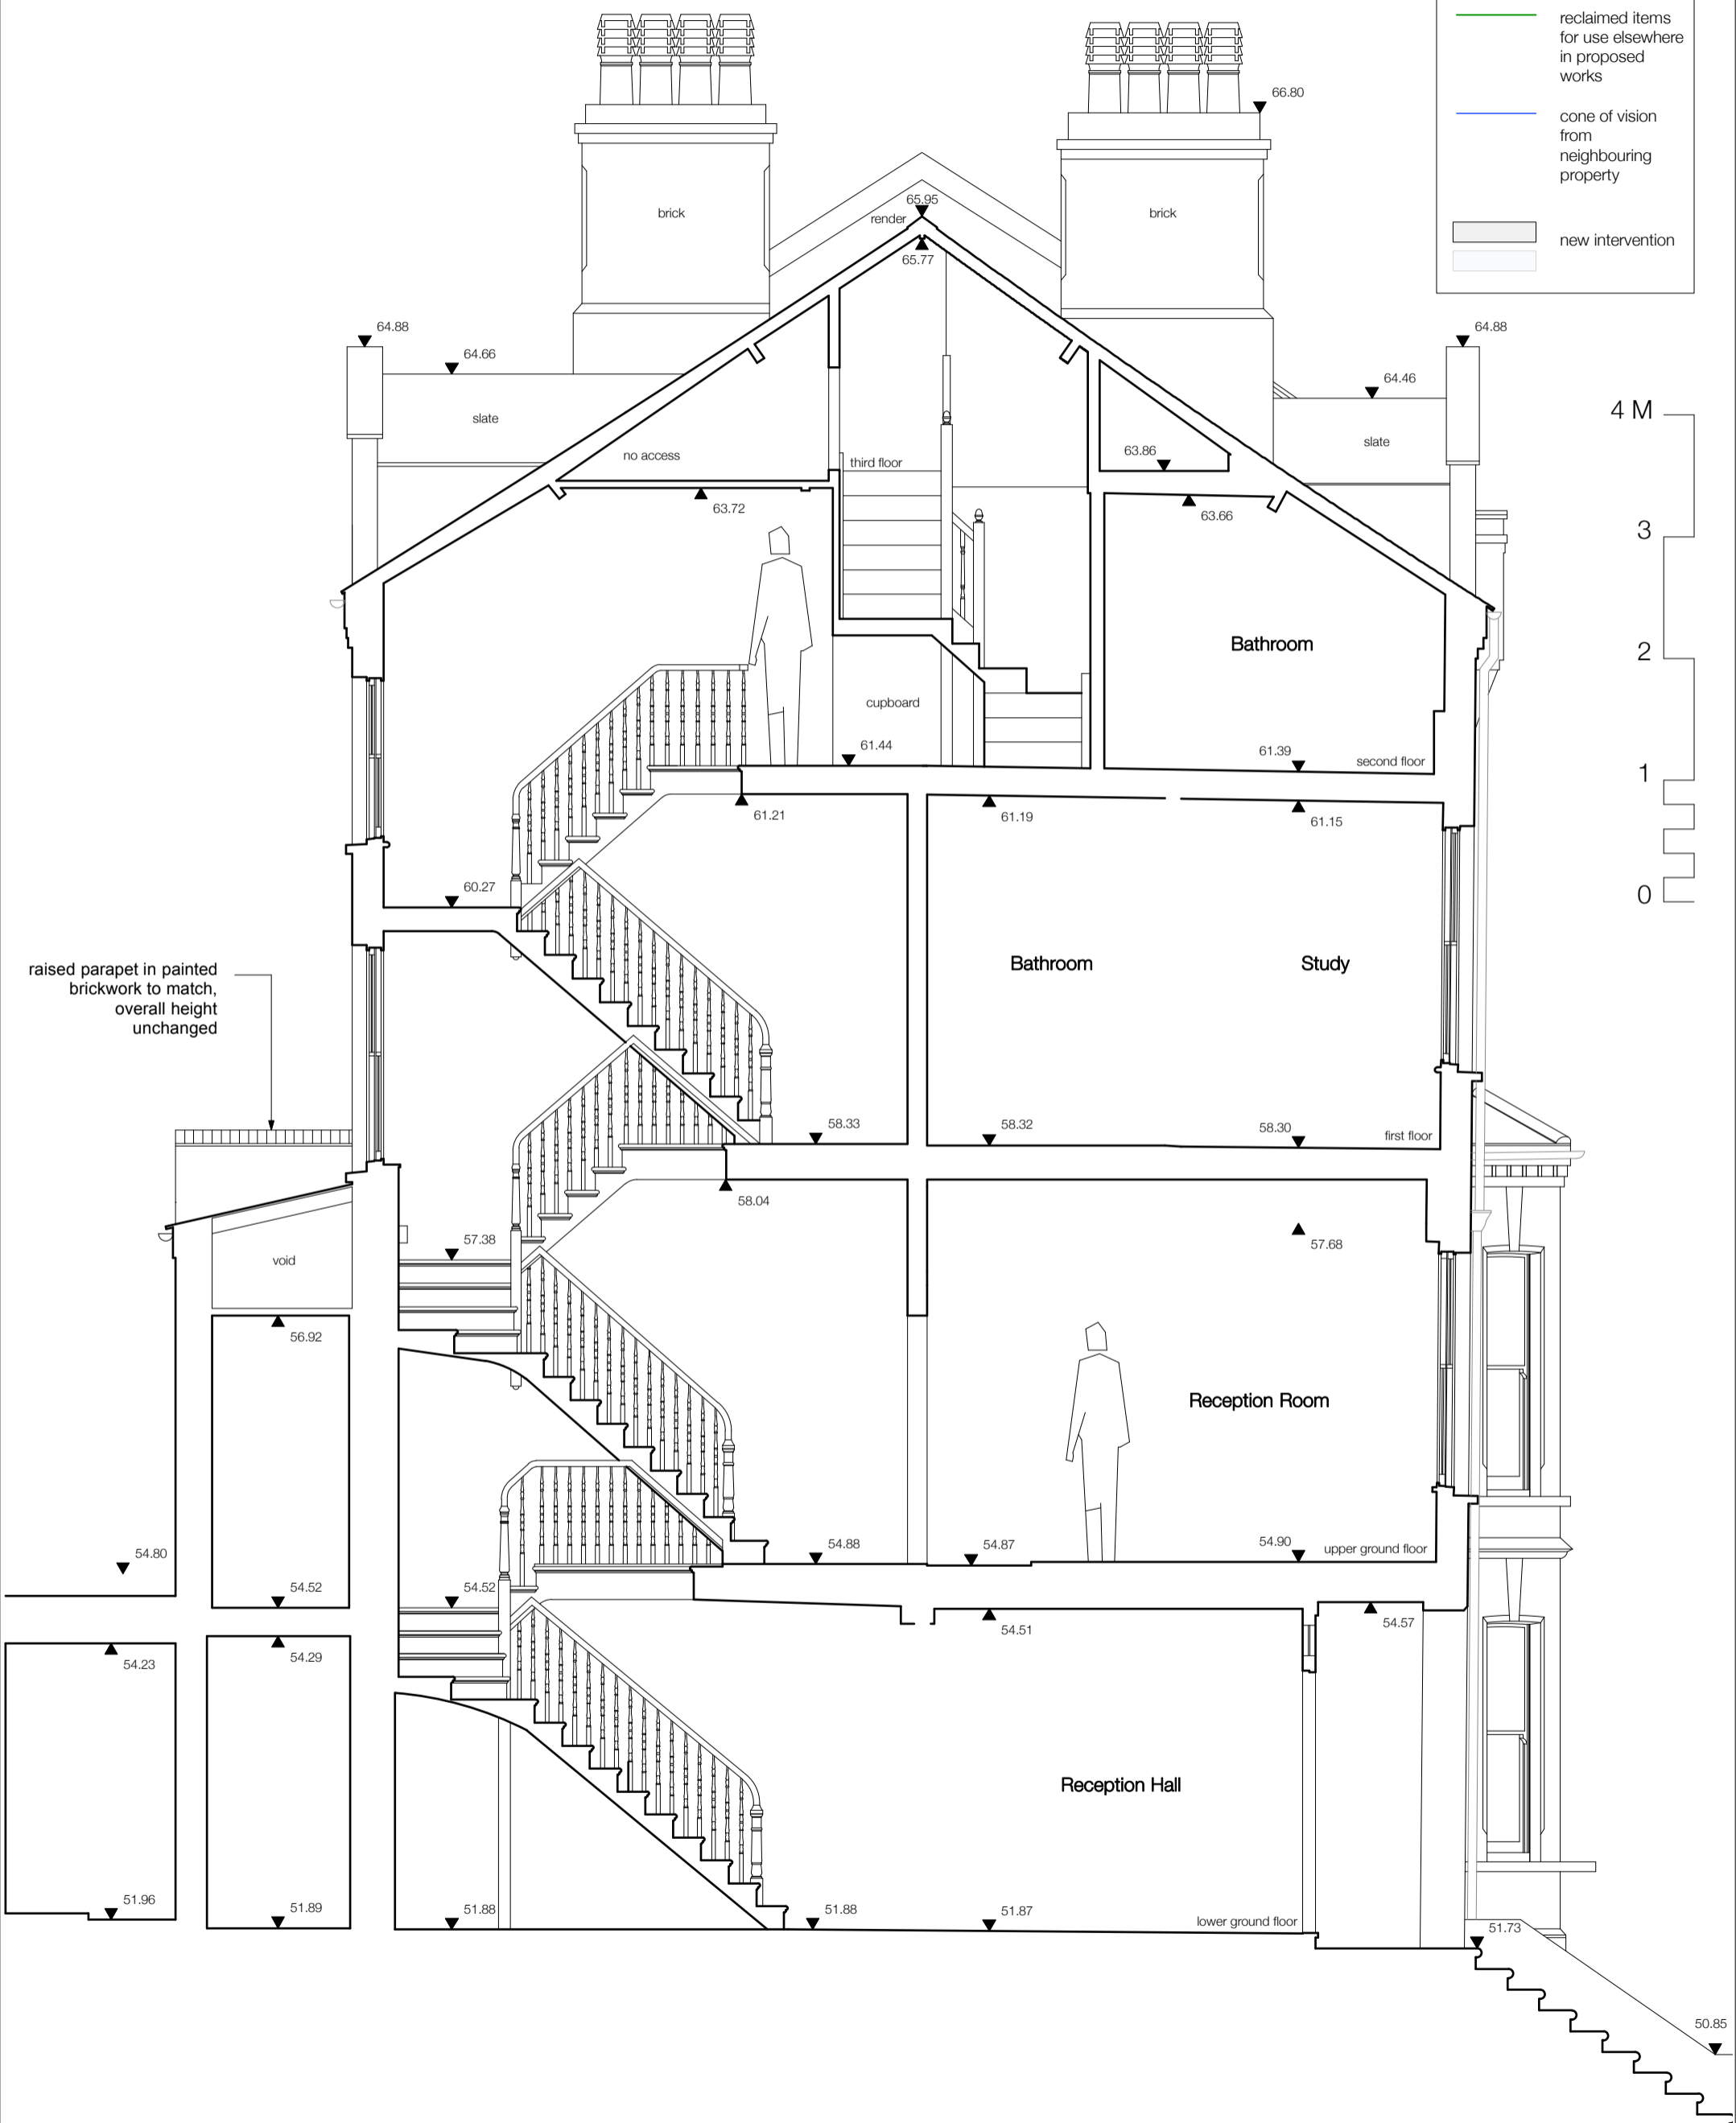

TITLE: Section AA (proposed)	NO: P300	REV: P1	SANYA POLESCUK ARCHITECTS 8a BELSIZE COURT GARAGES LONDON NW3 5AJ T:0207 431 8580 e-mail:enquiries@polescukarchitects.com
PROJECT: 5 South Hill Park, NW3 2ST	SCALE: 1:50	PAPER: A3	