


EXISTING

PLAN

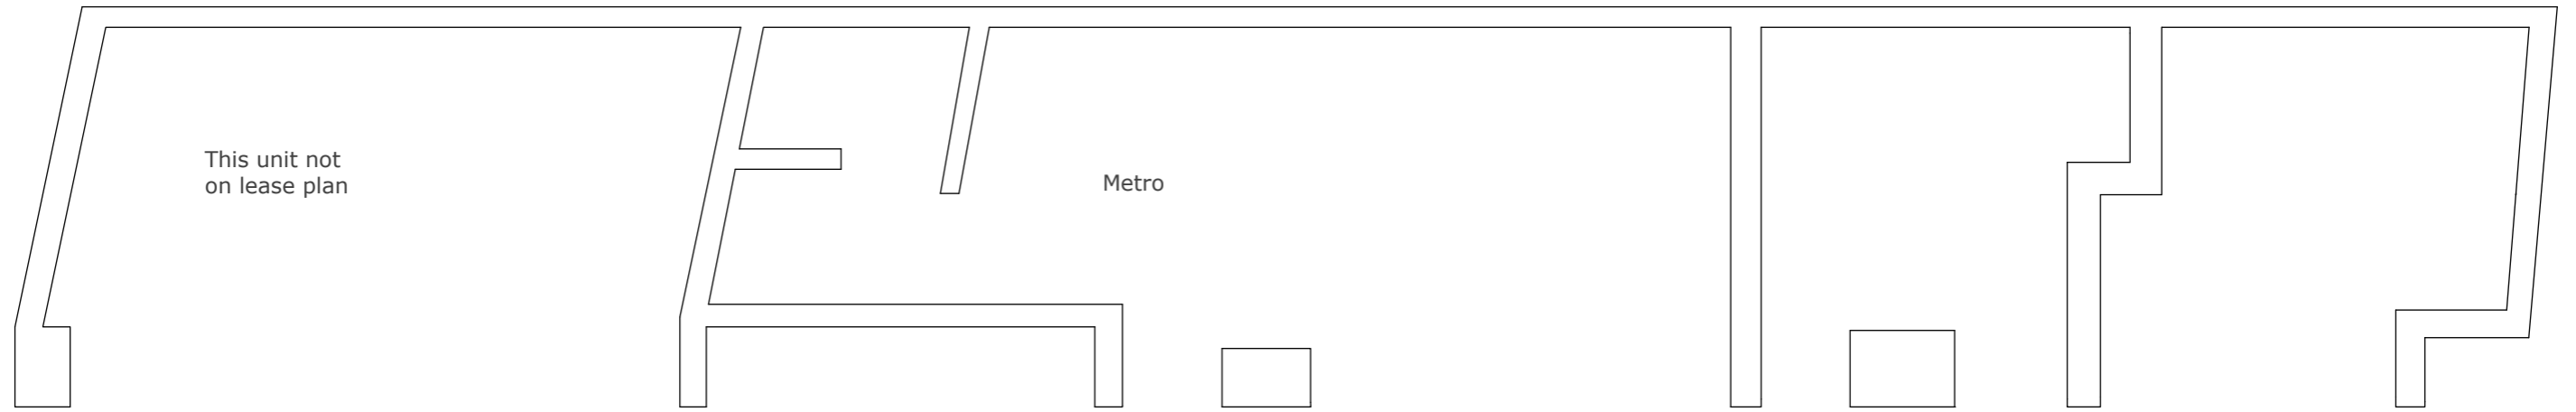

internal ceiling height


ELEVATION

line of shutters


line of shutters

line of shutters

PROPOSED

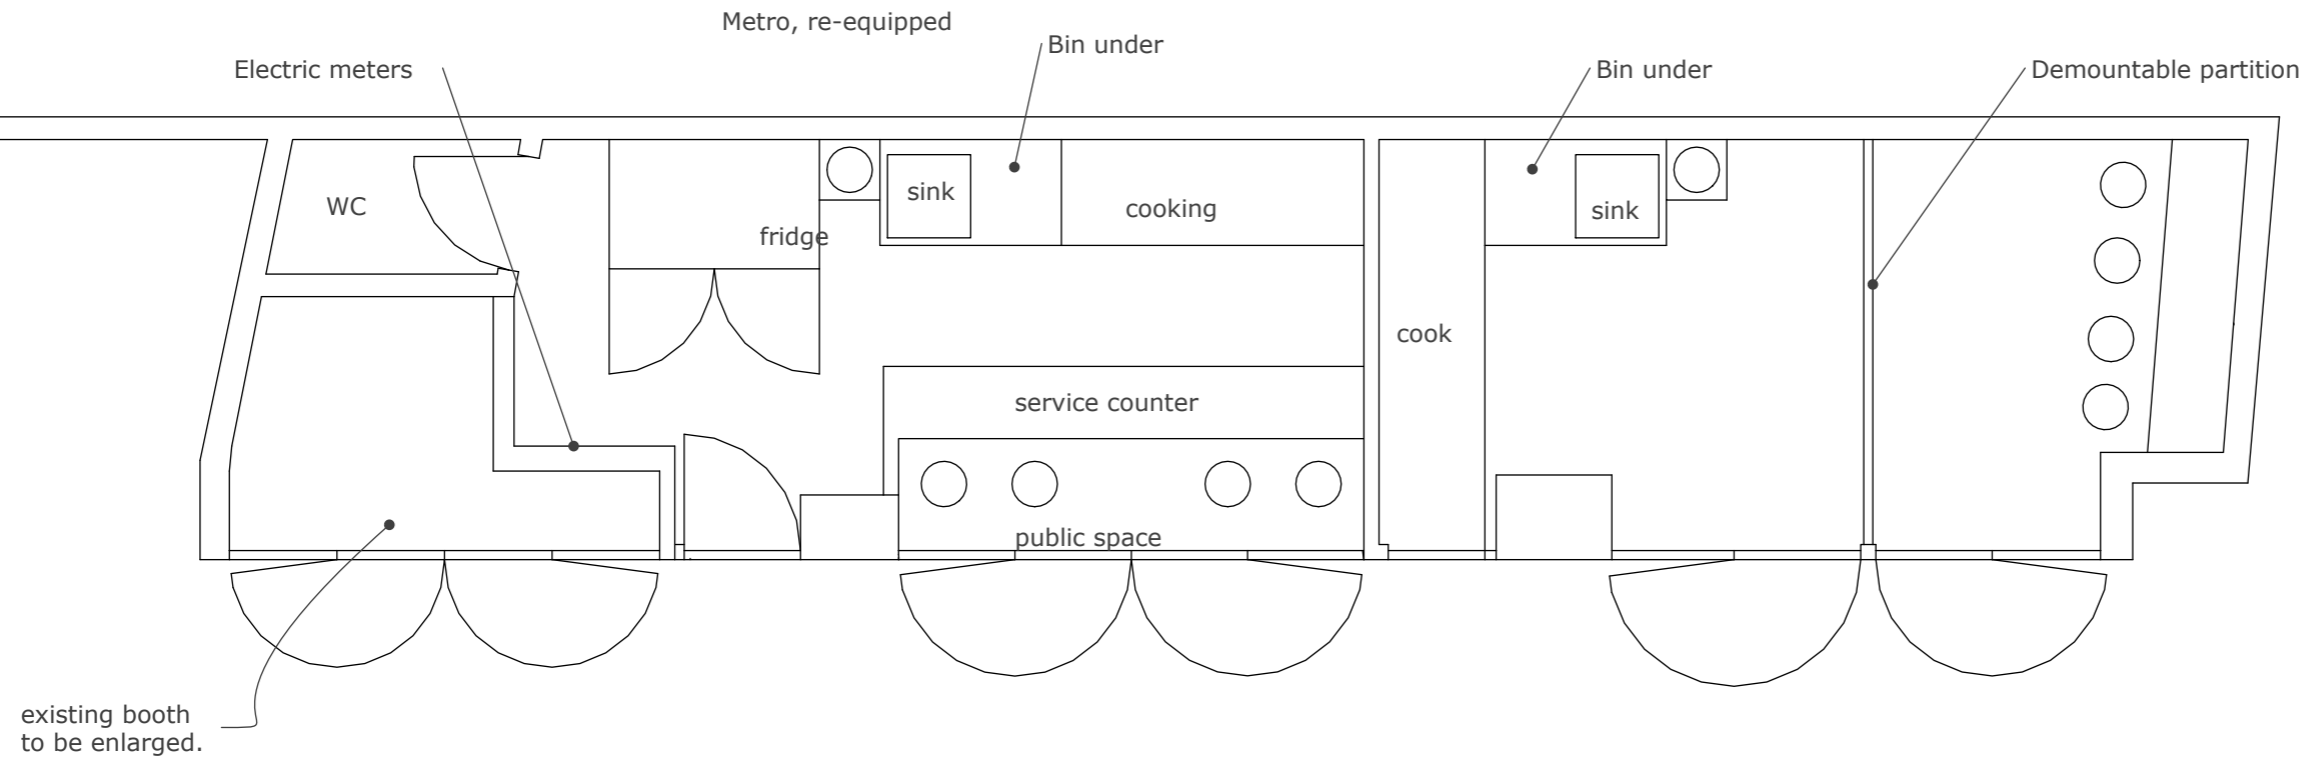

scale in metres

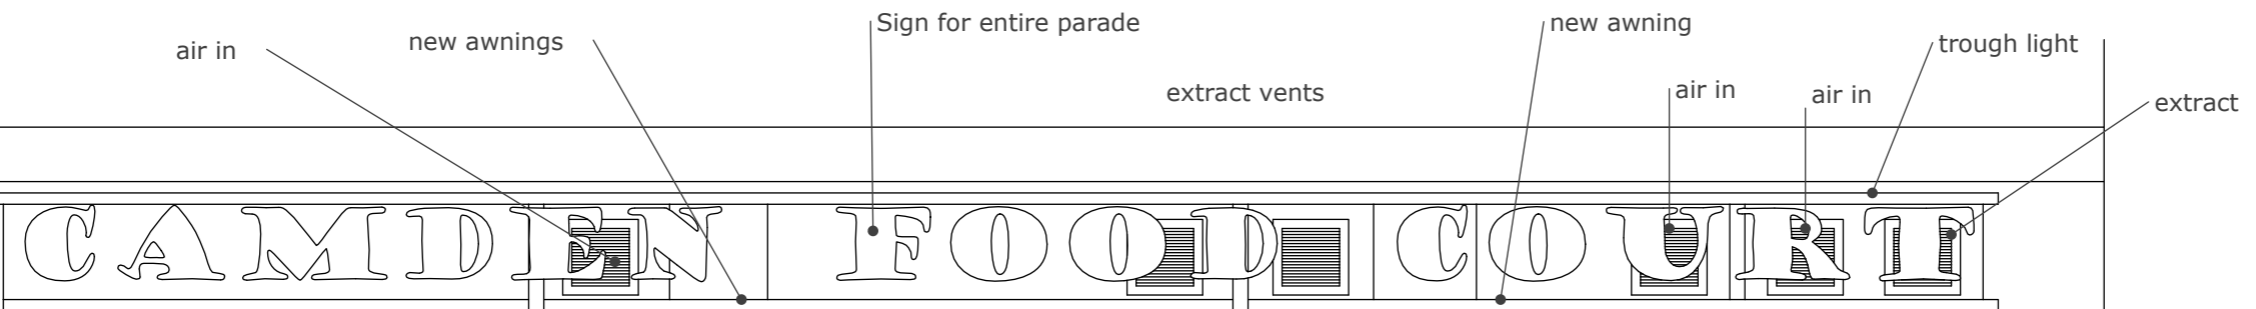

CAMDEN FOOD COURT

New A5 unit

Existing A5 unit

New A5 Unit

New shopfronts to open back during service

PROPOSED
fascia detail
@ 1:10

