



G

(F)

(H)

(J)

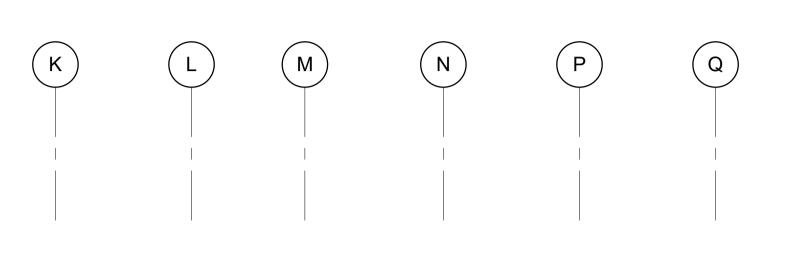

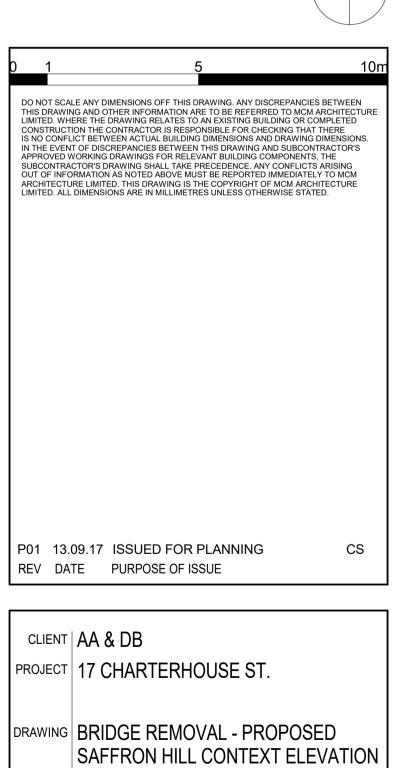

SCALE 1: 100 @A1 1: 200 @A3 STATUS 🔳 PRELIMINARY TENDER DRAWN CS CHECKED NA 🗌 AS BUILT DRAWING P17-059 A-07-EVE-02-20 P01 rev. role series. floor/ type. no. proj. T 020 7902 0900 MCM Architecture Limited 71 Hopton Street London SE1 9LR www.mcm-uk.com