


TYPICAL PLAN Scale 1:10
(Raised floor omitted for clarity)




Notes
 All setting out of work to be checked before work commences.
 Any errors to be reported to MM Architects before any further work is carried out.
 Work only to measured dimensions, do not scale.
 All work to be in accordance with the relevant Building Regulations.


ISSUED FOR CONSTRUCTION

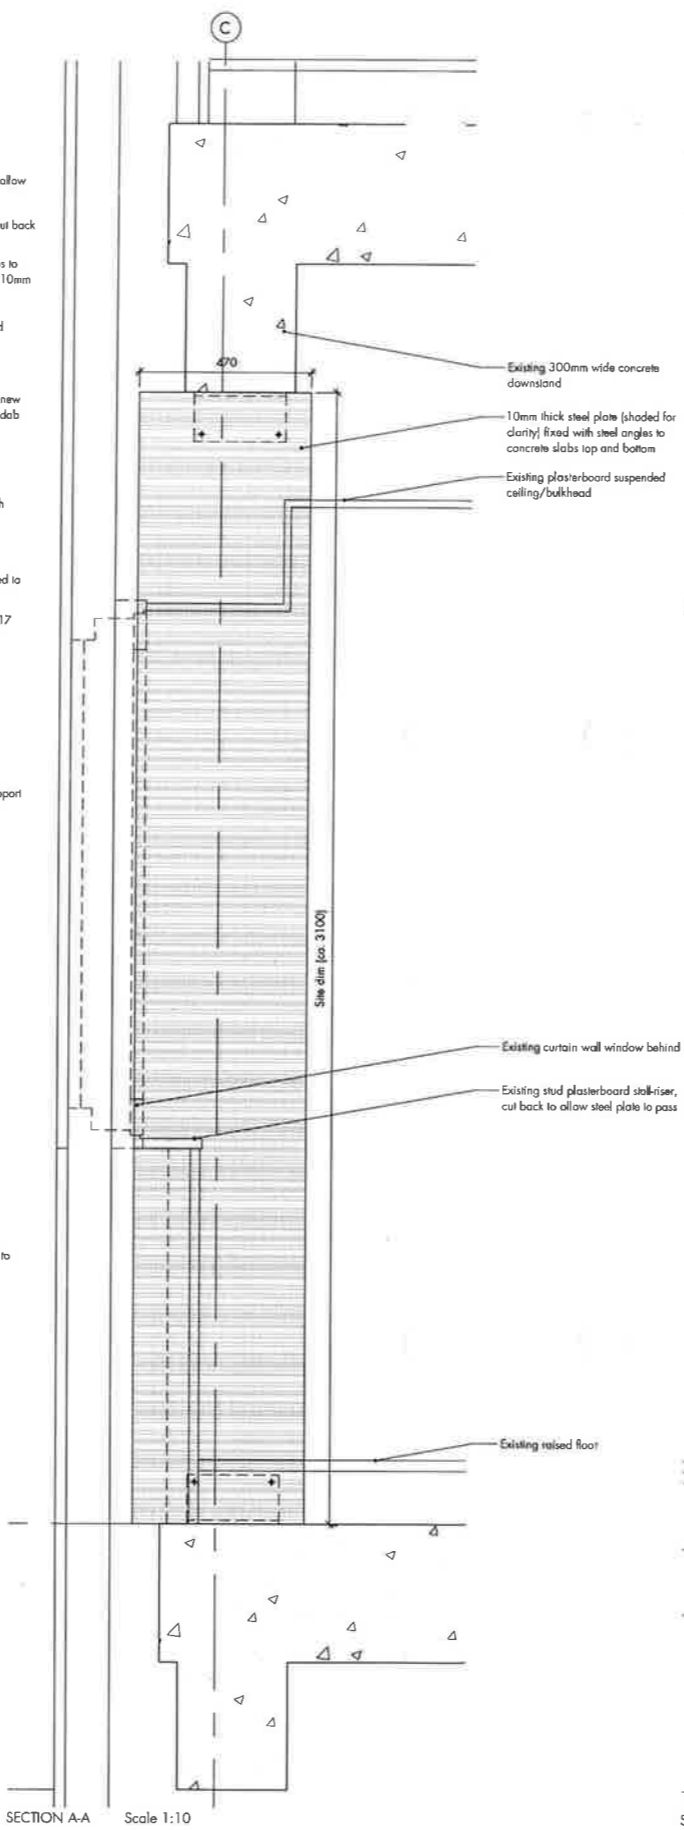

SECTION A-A Scale 1:10

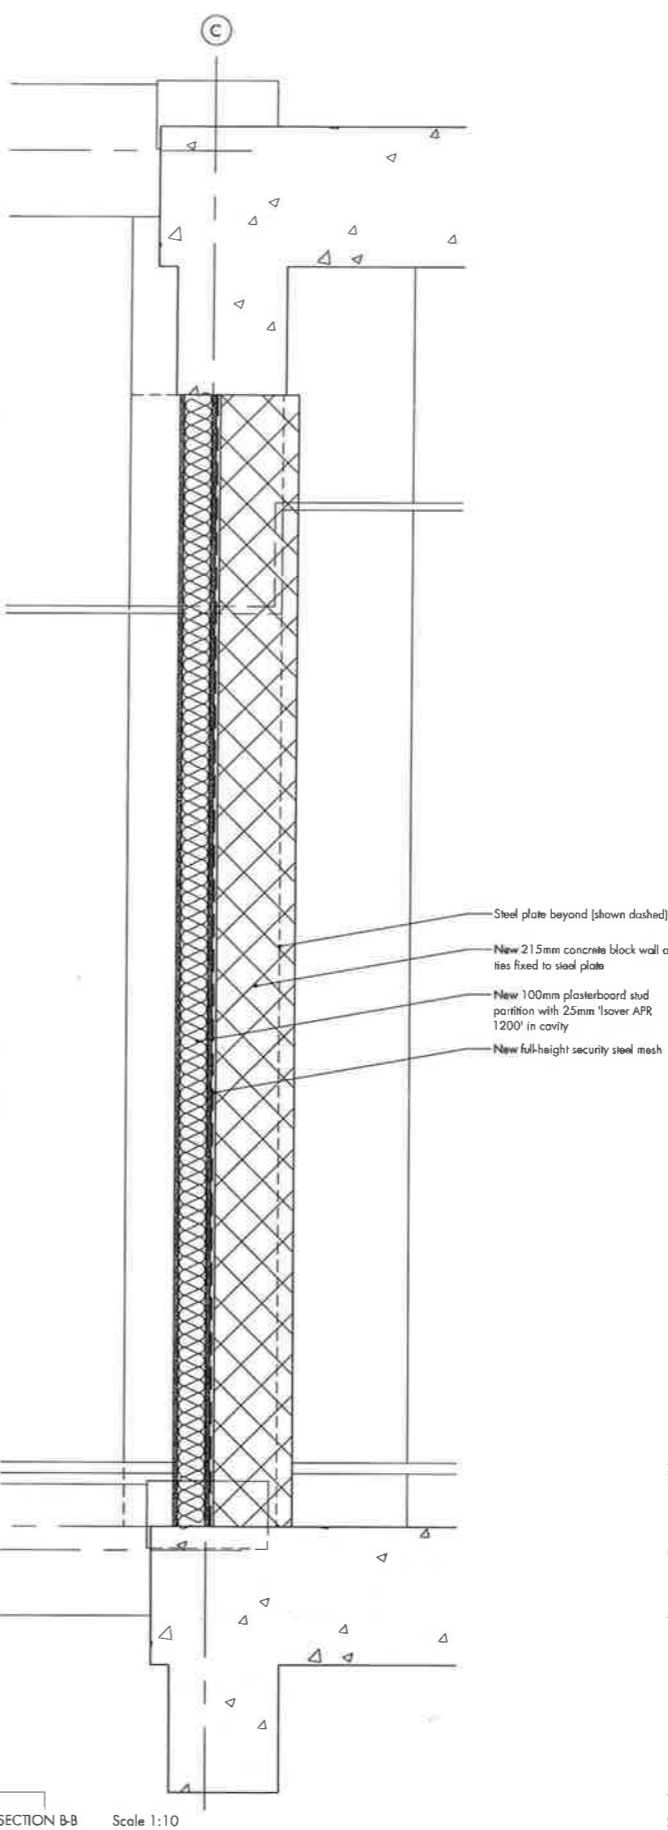


SECTION B-B Scale 1:10

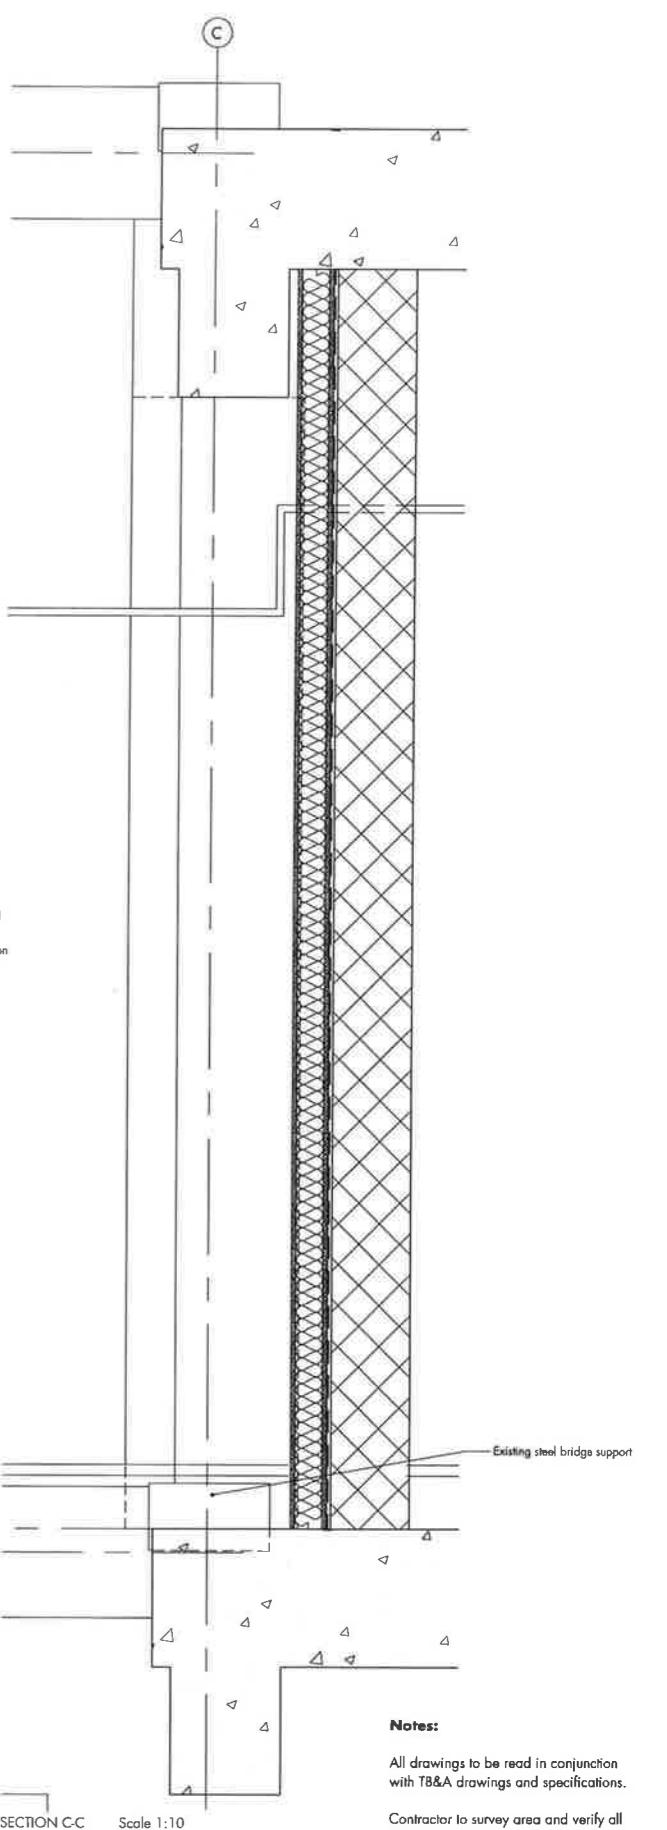

SECTION C-C Scale 1:10

Project 20 - Proposed Details

Revision	Note	Date	Revision	Note	Date
A	Issued for approval	09.01.09			
B	Re-issued for approval	12.01.09			
C	Issued for construction	13.01.08			

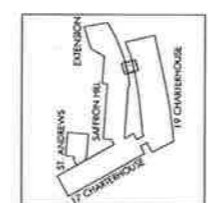

Project		DTC RELOCATION 2008/9 17 CHARTERHOUSE STREET LONDON, EC1	
Date	08.01.09	Title	ISSUED FOR CONSTRUCTION
Drawn by	ST	First, Second, Third and Fourth Floors: Extn. Bridge Link Project 20: Proposed Details: Extension (Safran Hill)	
Checked by	AM/DM	Drawing No.	1224 ADG 2901 Rev. C
Scale	1:10 @ A1		

Notes:
 All drawings to be read in conjunction with T&A drawings and specifications.
 Contractor to survey area and verify all dimensions before commencing. Existing structure shown is indicative only.