


SECTION
B

SITE BOUNDARY

SITE BOUNDARY

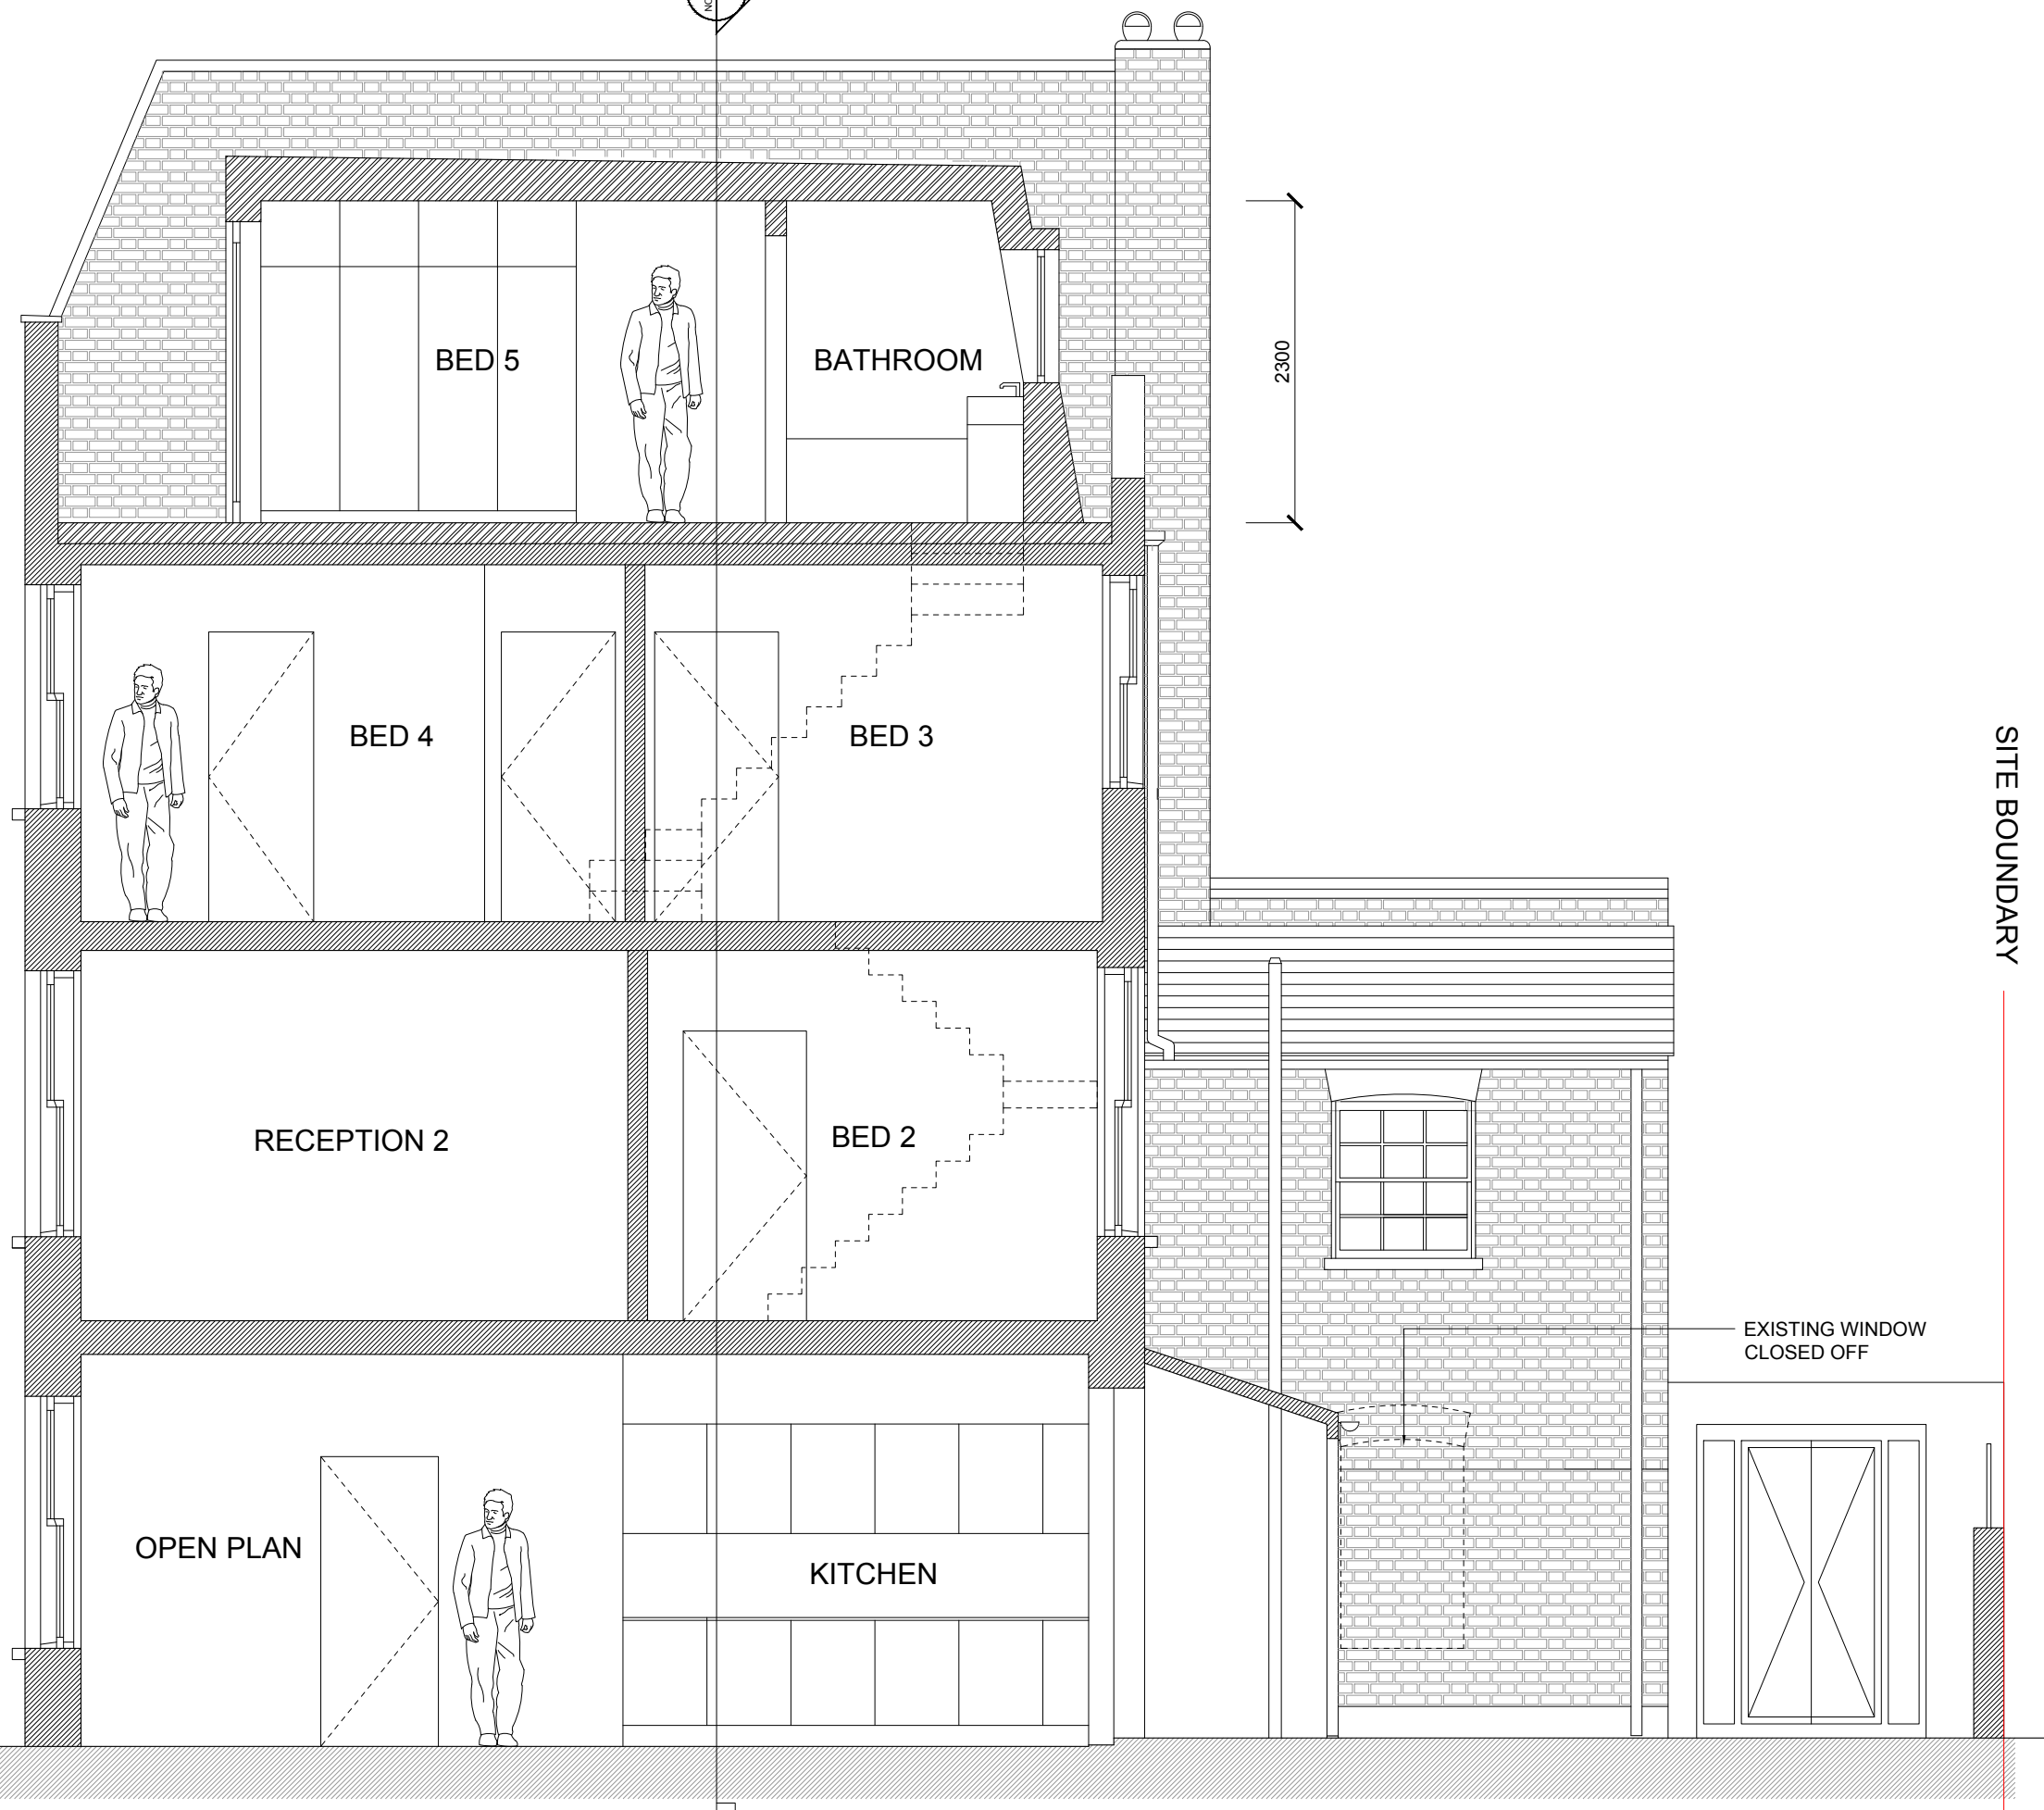


2300

EXISTING
PROPOSED

t 020 89680279
m 077 98854810
richard@webb-architects.co.uk

WEBB ARCHITECTS LIMITED

Drawing to be read in conjunction with consultants information.
Do not scale from drawing.
All dimensions to be checked on site.
Drawing only to be used for purposes indicated.
Not to be used for any other purpose.
© WEBB ARCHITECTS LIMITED

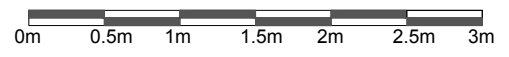

17.08.17-REV A: Changes made to GF extension and kitchen area, changes to SF bedroom layout, increased length and change of loft space
23.08.17-REV B: Roof light added to GF shower room extension, bathroom addition to SF, re-arrangement of loft space
05.09.17-REV C: GF extension removed and replaced with existing conservatory, open plan layout created on GF

51 PRATT STREET, NW1 0BJ
PROPOSED SECTION A-A

Scale: 1:50 / A3

1229.02.01

ISSUE: PLANNING
DATE: 05.09.17
REV: C