



1:1 scale at A3

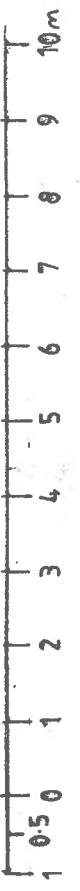

fascia painted slate grey
 brick on edge coping to raised flank wall to enclose third floor level extension
 conservation rooflight

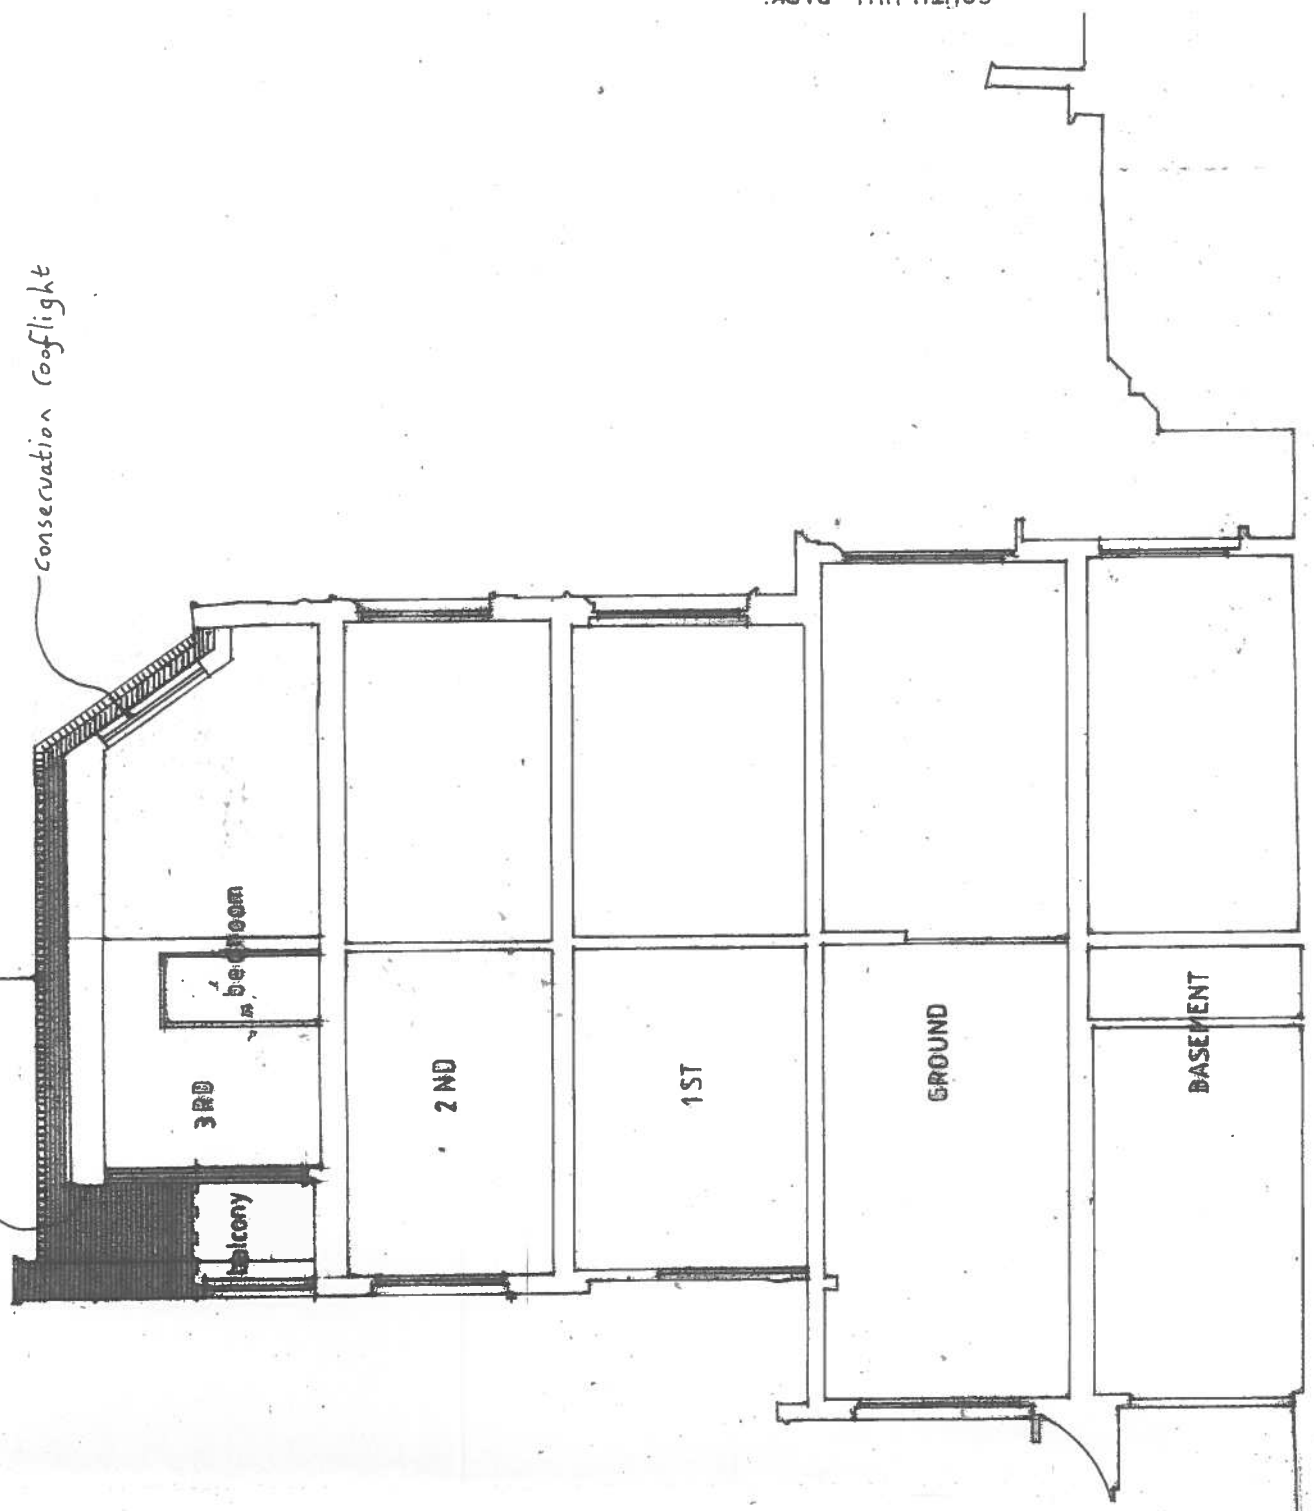

SOUTH HILL PARK

HAMPSTEAD POND

garden

DWG TITLE
PROPOSED 3rd FLOOR ROOF EXTENSION
SECTION ON LINE B---B

COLIN HARRISON ARCHITECTS
 16 MILLERS LANE, STANSTED
 ESSEX: CM84 6AS
 WWW.COLINHARRISON.CO.UK

PROJECT
 58 SOUTH HILL PARK LONDON NW3 2SJ
 for Dr. Peter Harper

SCALE 1:100 at A3
DATE 31 08 2017
DWG NO 066 / 11