


REAR GARDEN ELEVATION VIEWED FROM ACROSS HAMPSTEAD PONDS

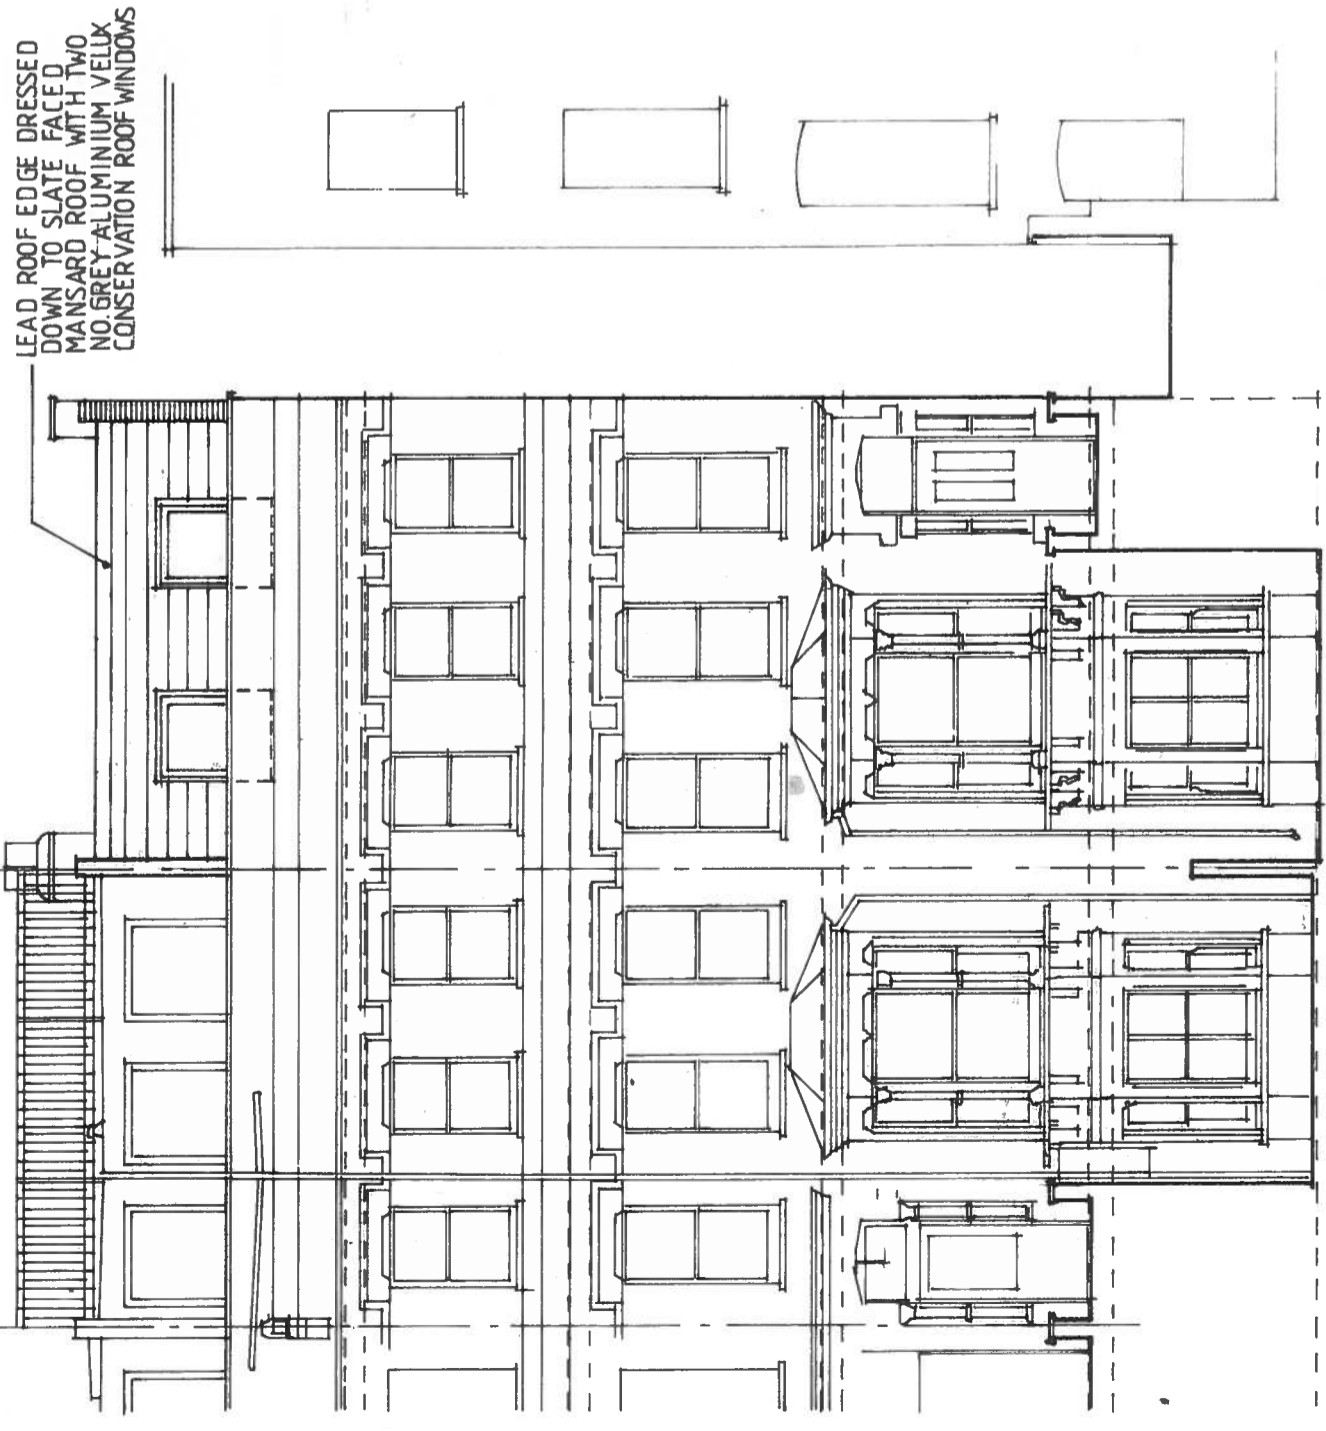

ELEVATION TO SOUTH HILL PARK

DWG TITLE  
**PROPOSED ROOF EXTENSION**

COLIN HAWKINS DESIGNS  
 16 MILLFIELDS: STANSTED  
 ESSEX: CM24 8AS  
 MOBILE: 07925349183

PROJECT  
 58 South Hill Park London NW3 2SJ  
 for Dr. Peter Harper

SCALE 1:100  
 DATE 31 8 2017  
 DWG NO 866 / 12

