


ZINC ROOF = 3%  
MINIMUM PITCH OF  
BUILDING REGULATIONS

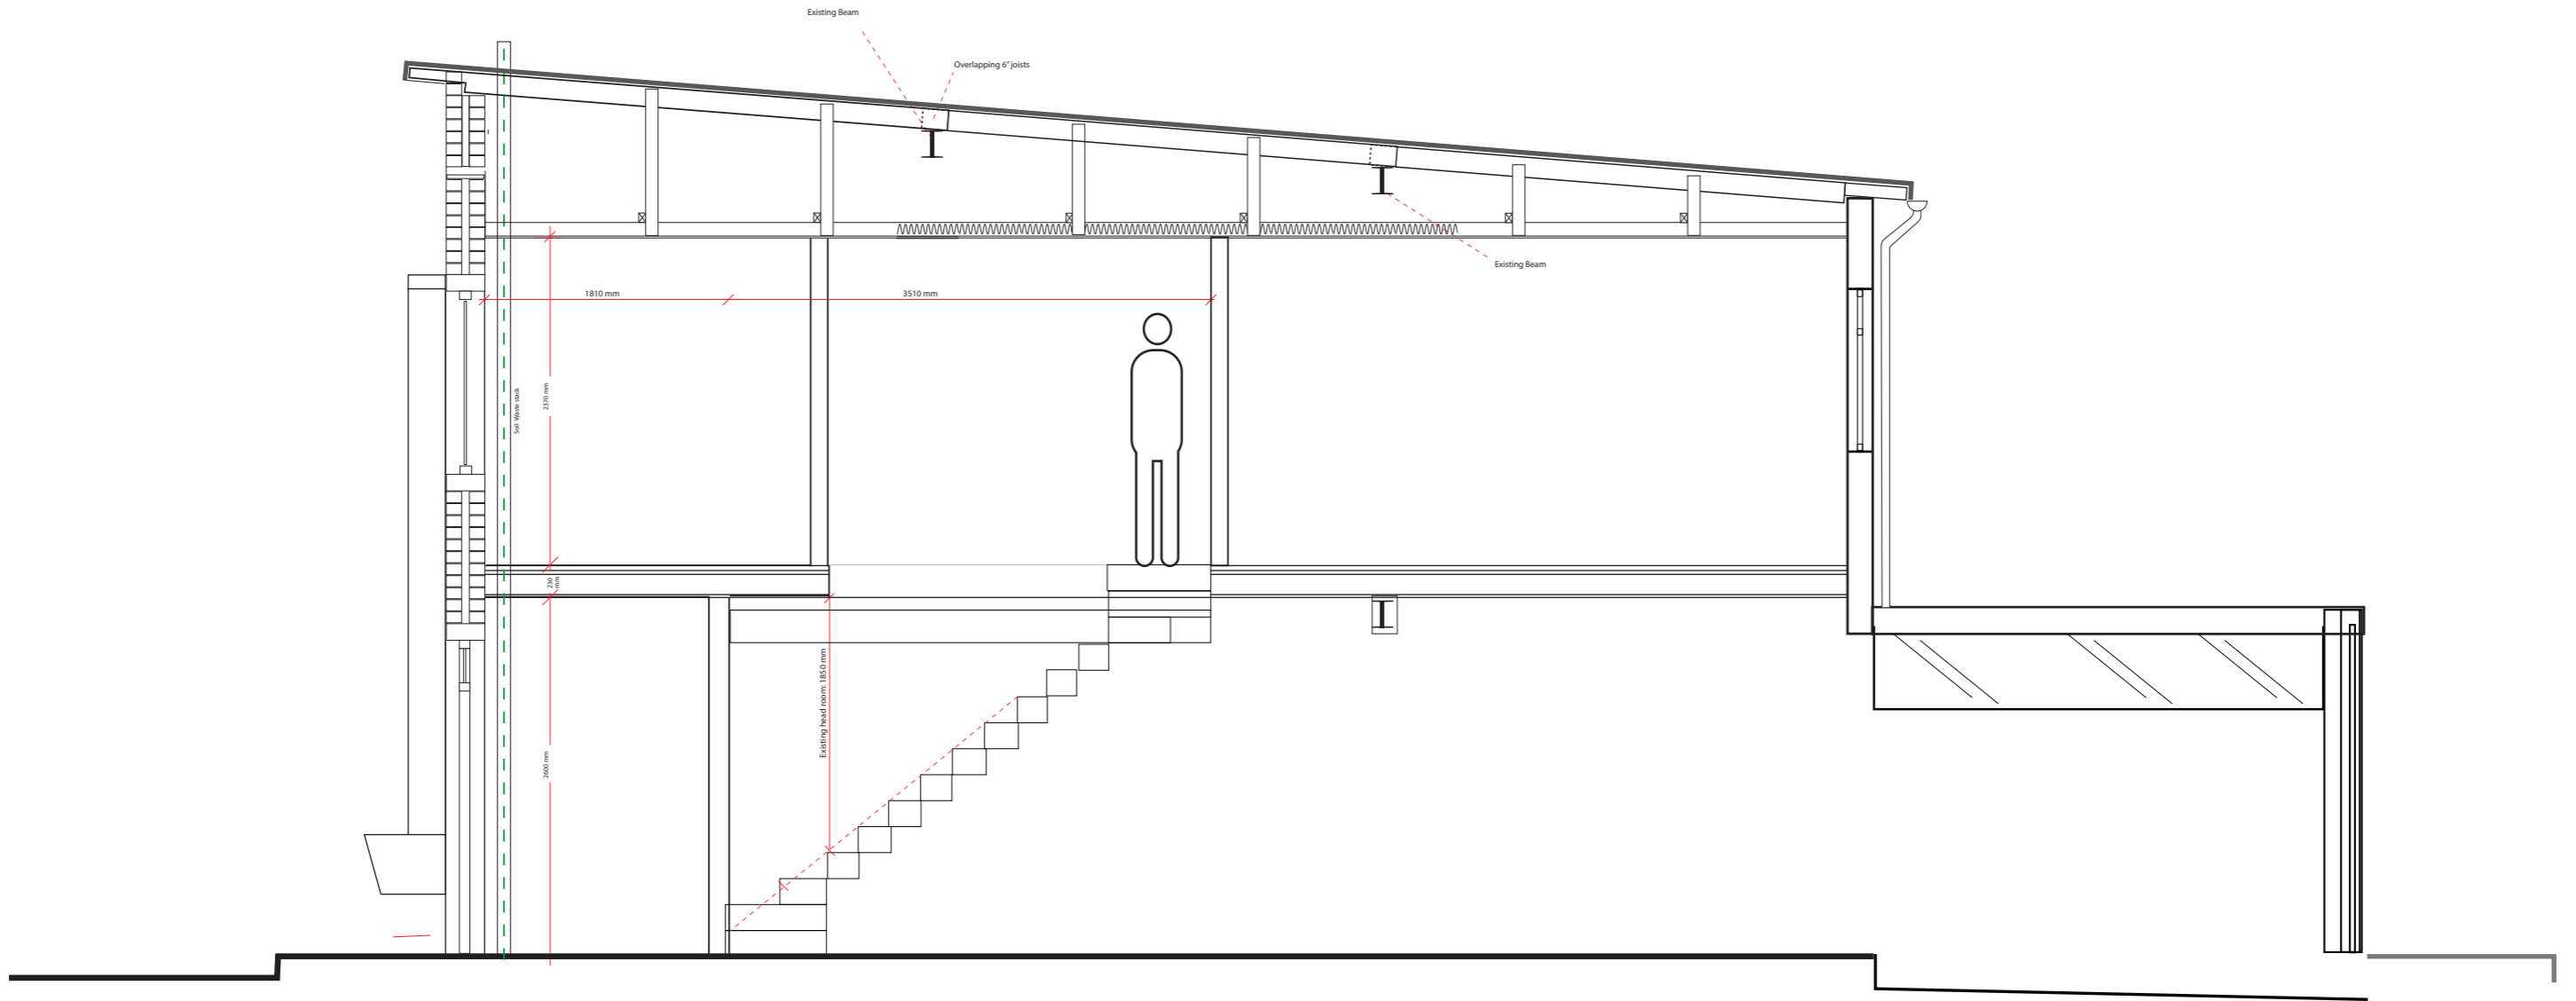

Drawing 22  
Existing Section AA through terrace at 4a Upper Park Road. SCALE 1:50


REVISED PLANNING APPLICATION

2, 2a, 2b, 4, 4a & 4b Upper Park Road - Proposed Roof Extension Sarabhai, Maclean, Patel, Hurwitz/Samuels, Wolman, Hayman

07973 669 748

alex@alexgmac.com

Sept 2017

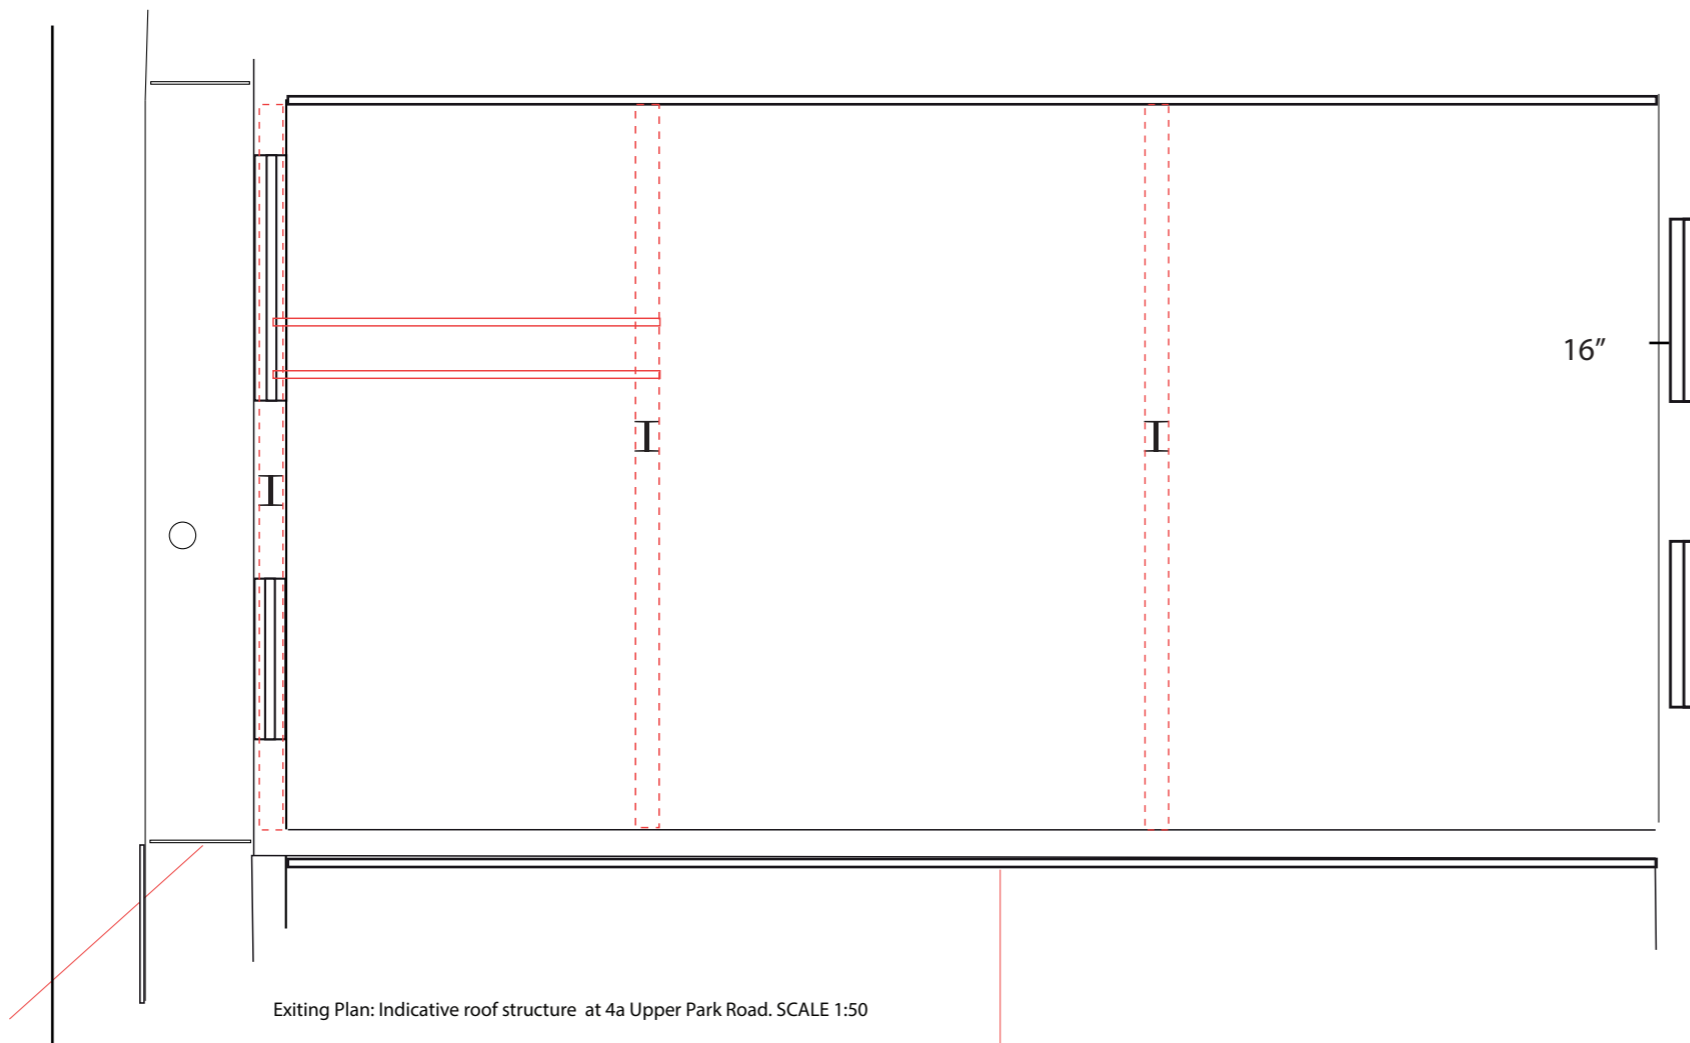

Existing Plan: Indicative roof structure at 4a Upper Park Road. SCALE 1:50