

THIS DRAWING MUST BE READ IN CONJUNCTION WITH OTHER ARCHITECT'S, CONSULTANT'S, SUB-CONTRACTOR'S AND SPECIALIST DRAWINGS.

ALL DIMENSIONS ARE IN MILLIMETRES UNLESS STATED OTHERWISE.

ALL DIMENSIONS ARE TO BE VERIFIED ON SITE AND CONFIRMED, BY THE CONTRACTOR, BEFORE COMMENCEMENT OF CONSTRUCTION.


IF THIS DRAWING EXCEEDS THE QUANTITIES TAKEN, IN ANY WAY, THE ARCHITECTS ARE TO BE INFORMED BEFORE THE WORK IS PUT IN HAND.

Rev	Date	Revision	By	Chk
A	04.09.17	Railing layout revised	AM	RY

PRELIMINARY

Notes

Text

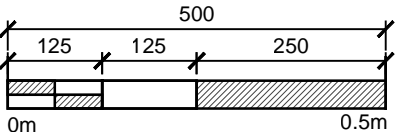

GHK ARCHITECTS

Architects Designers Historic Building Specialists

Gilmore Hankey Kirke Limited ©
5 Port House, Square Rigger Row,
Plantation Wharf, London SW11 3TY

Tel: +44 (0)20 7471 8000

Email: mail@ghkarchitects.co.uk
Web: www.ghkarchitects.co.uk

Client

Mr. & Mrs Sinclair

Project Name
36 Downshire Hill
NW3 1NU


Drawing
Proposed Lower Ground Door & Screens
To Lightwell Area

Scale 1:10 @ A1


Drawn by	AM	22.08.2017	
Checked by	Checked by Name	Checked date	
Project No.	Drawing No	Revision	

HK 2227 SK14


A

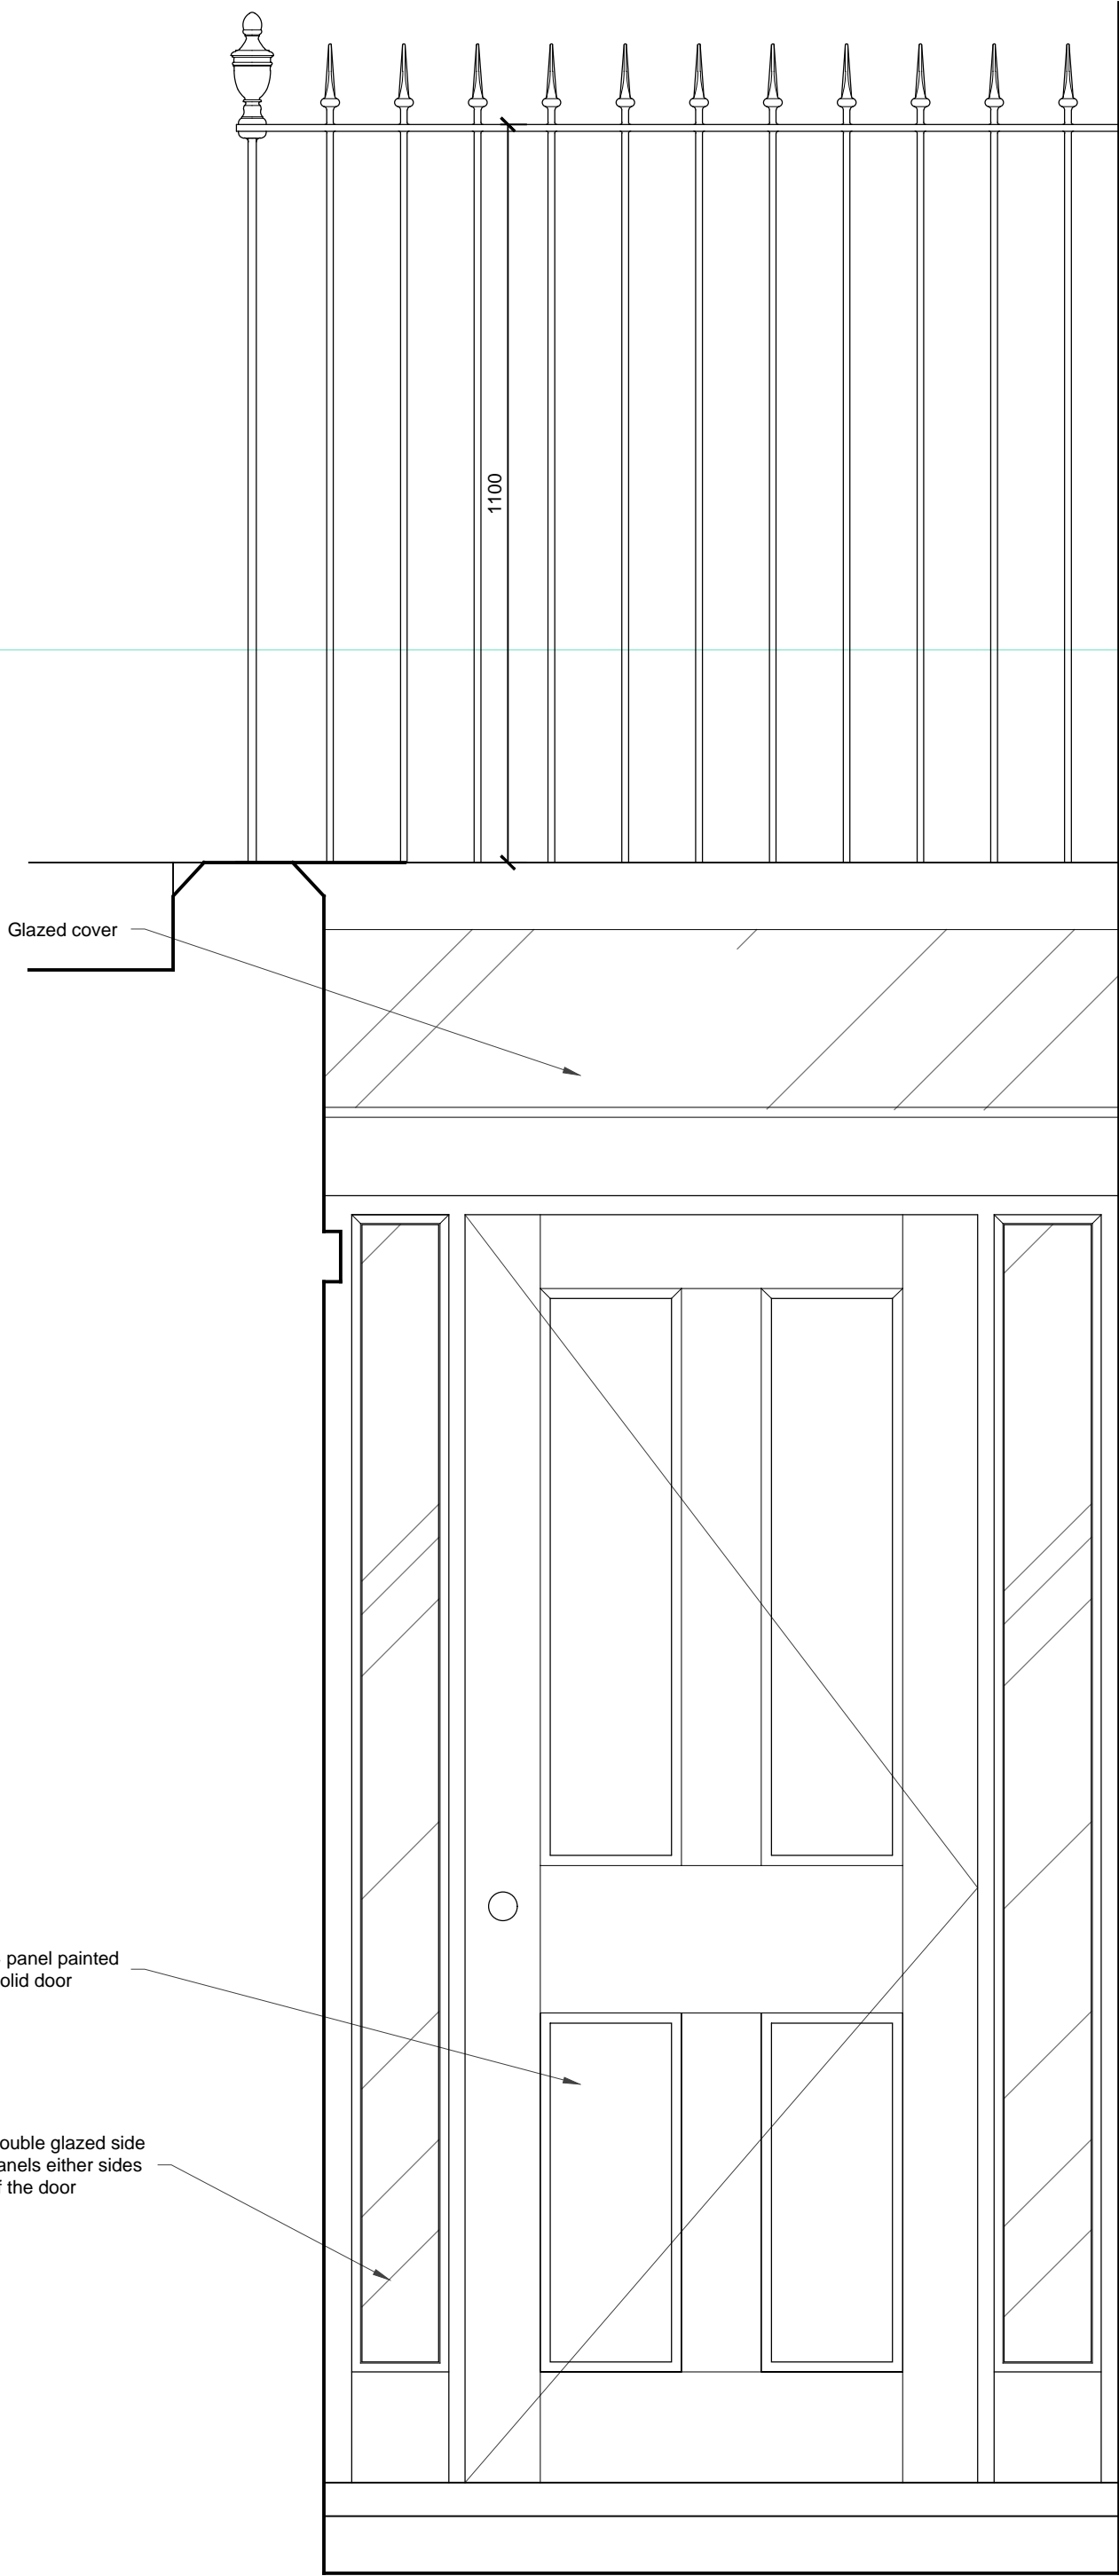


External elevation
Scale 1:10

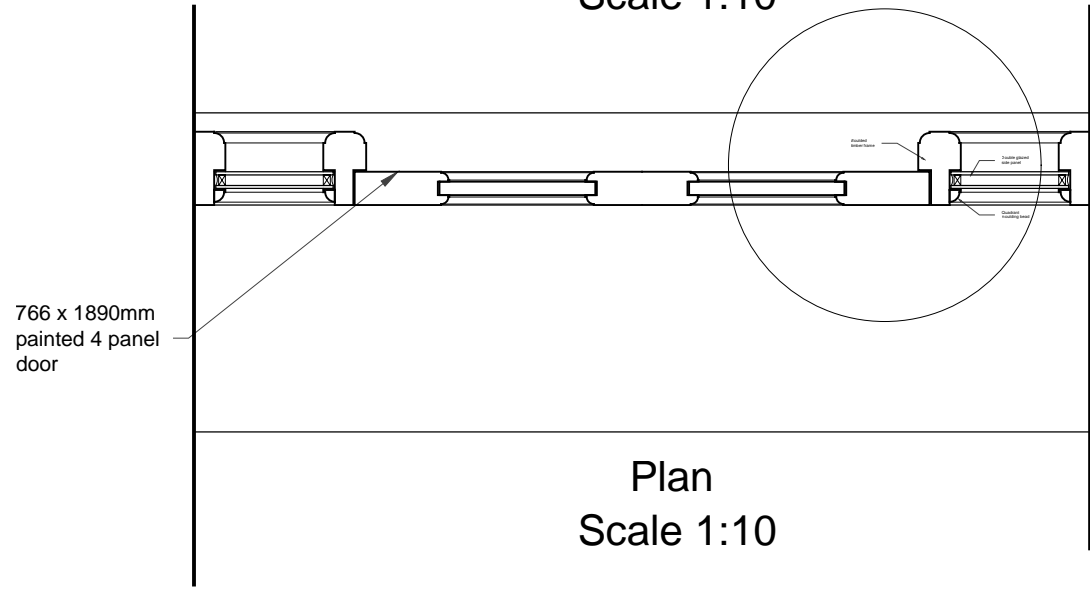

PROPOSED NEW EXTERNAL DOOR TO
LOWER GROUND FLOOR LIGHTWELL

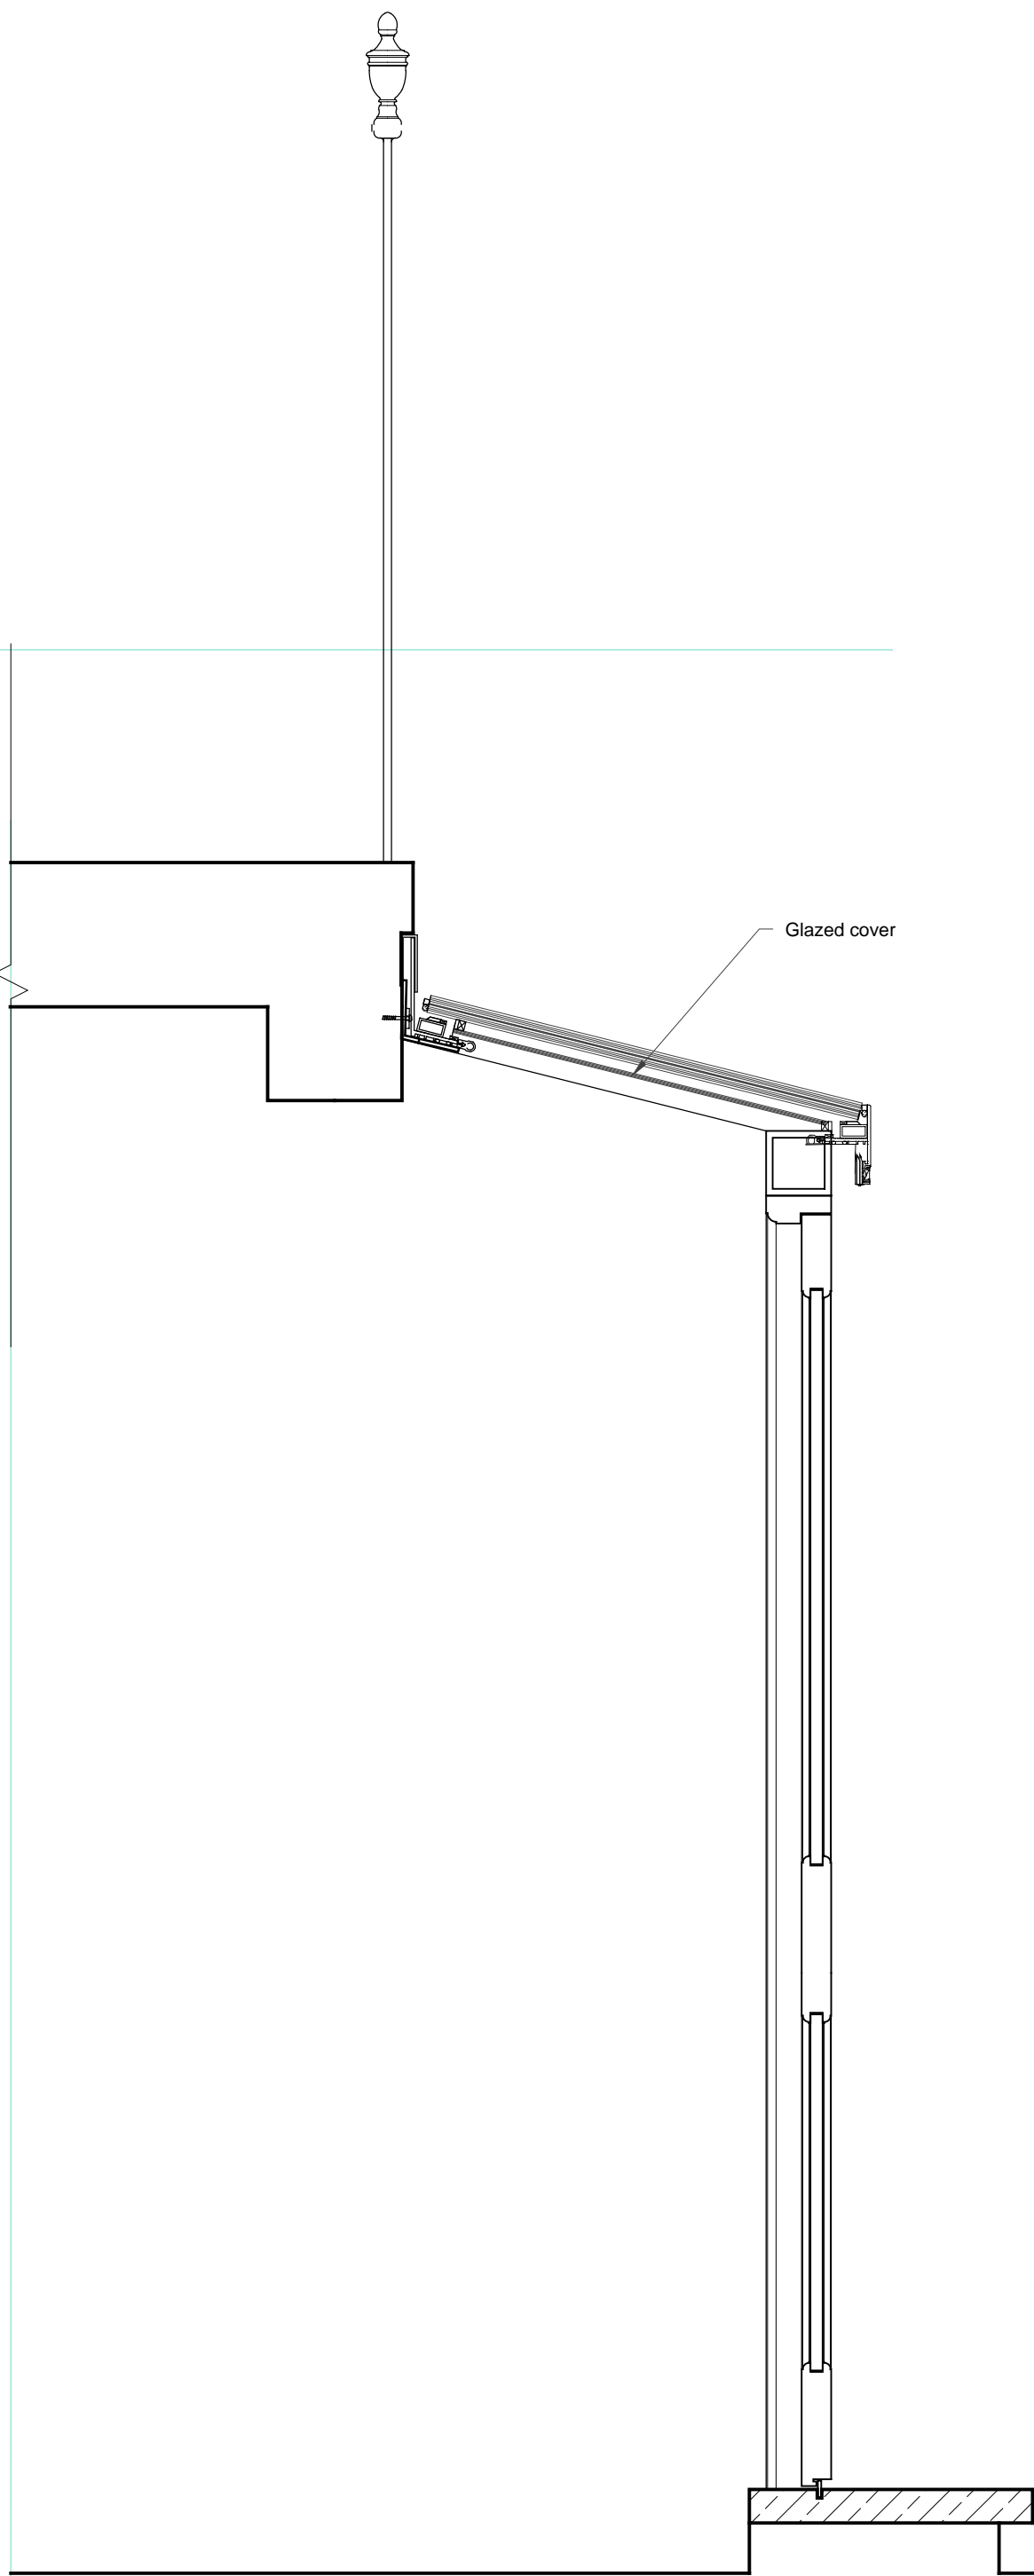

Cross section
Scale 1:10

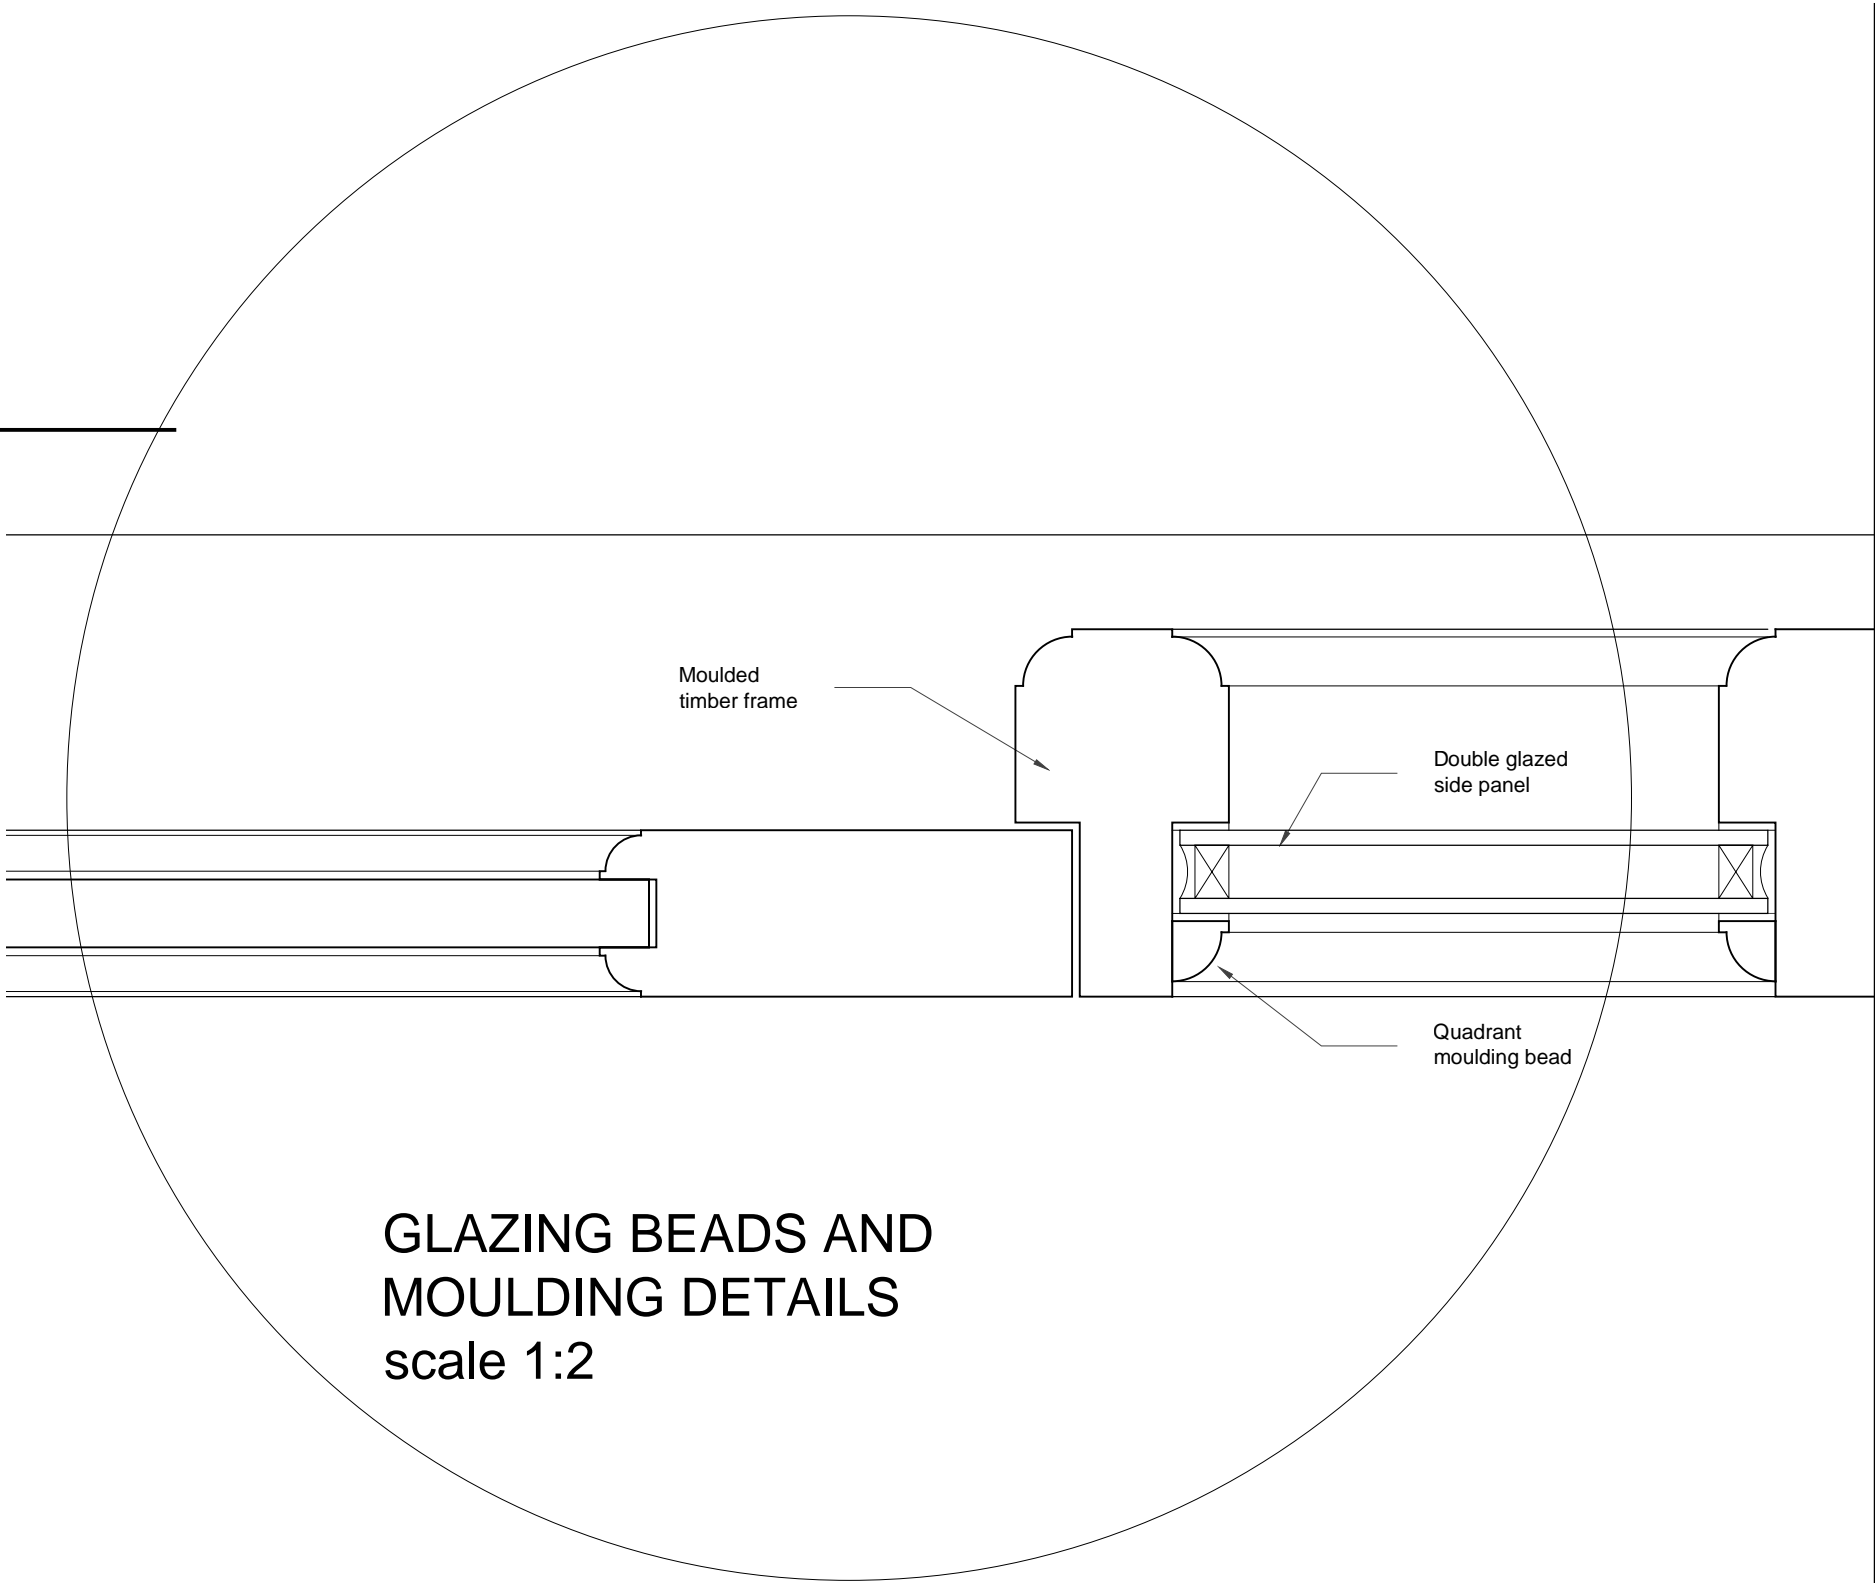

GLAZING BEADS AND
MOULDING DETAILS
scale 1:2