


THIS DRAWING MUST BE READ IN CONJUNCTION WITH OTHER ARCHITECT'S, CONSULTANT'S, SUB-CONTRACTOR'S AND SPECIALIST DRAWINGS.

ALL DIMENSIONS ARE IN MILLIMETRES UNLESS STATED OTHERWISE.


ALL DIMENSIONS ARE TO BE VERIFIED ON SITE AND CONFIRMED, BY THE CONTRACTOR, BEFORE COMMENCEMENT OF CONSTRUCTION.

IF THIS DRAWING EXCEEDS THE QUANTITIES TAKEN, IN ANY WAY, THE ARCHITECTS ARE TO BE INFORMED BEFORE THE WORK IS PUT IN HAND.


Rev	Date	Revision	By	Chk
A	04.09.17	Existing railing replaced with new railing to match existing front house railings	AM	RY

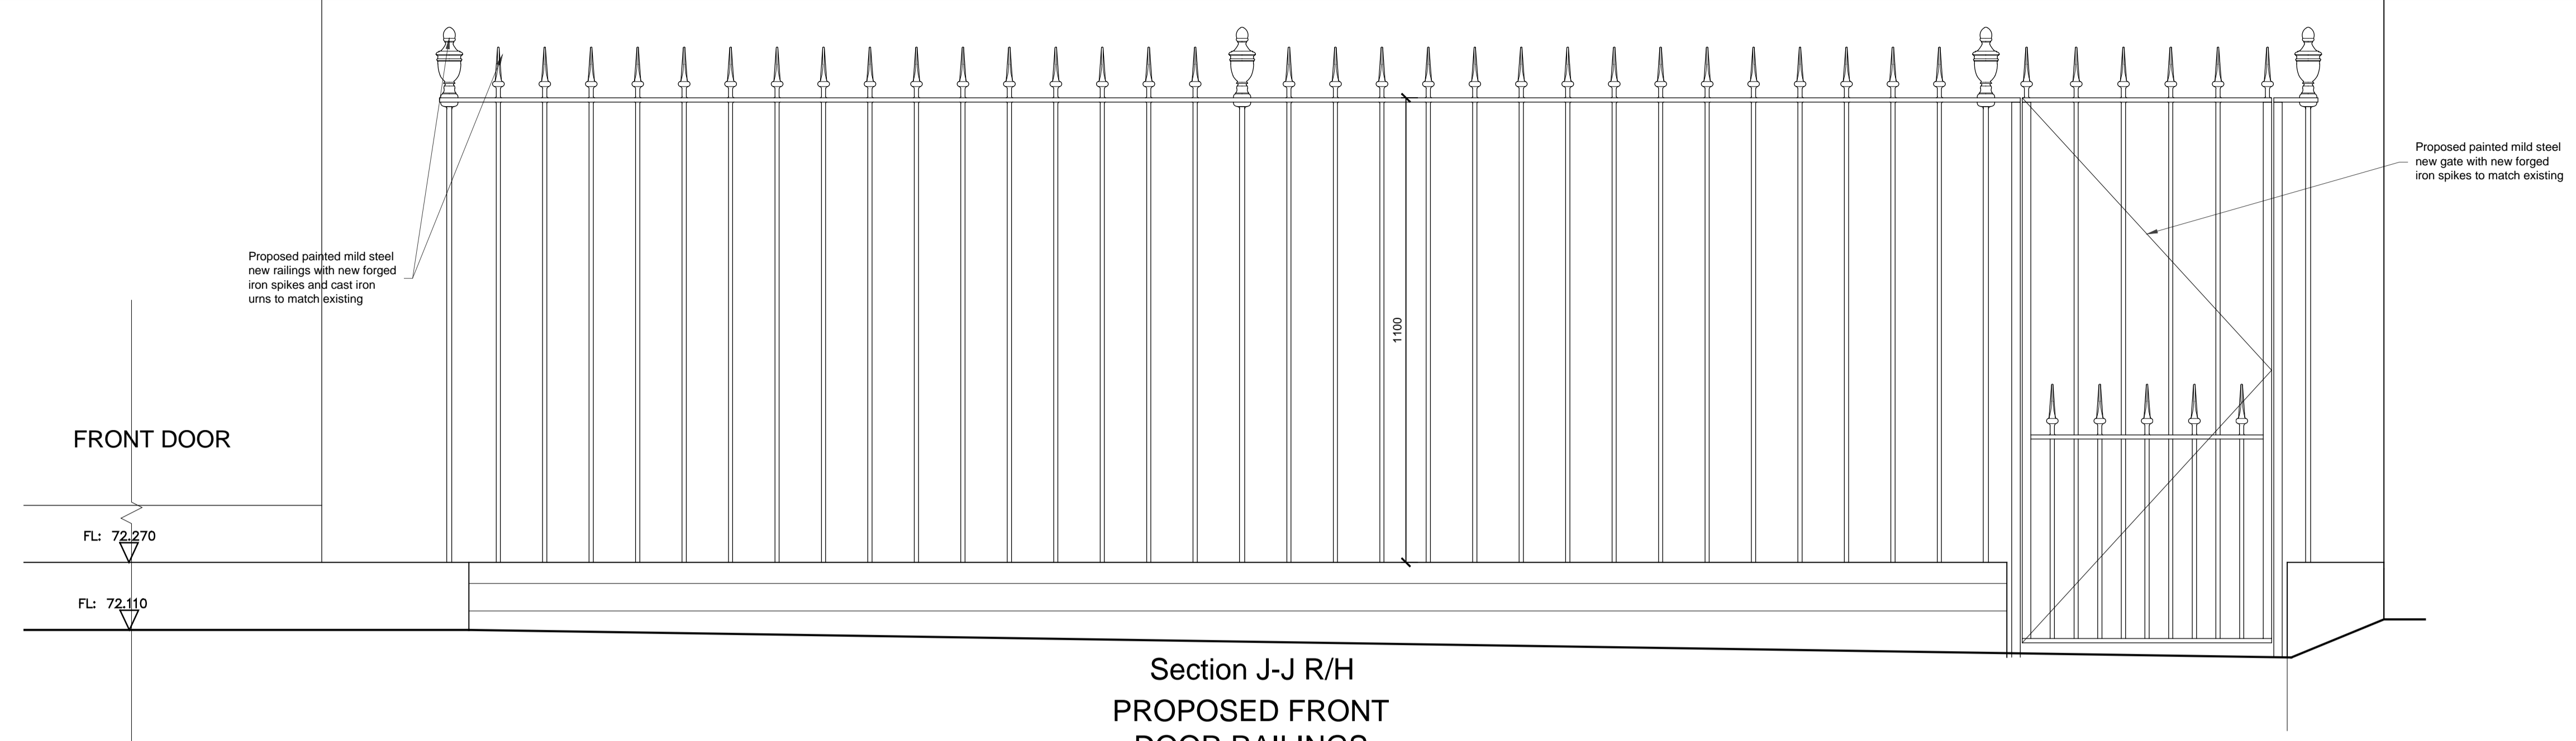


Section J-J R/H
PROPOSED FRONT
DOOR RAILINGS
Scale 1:10

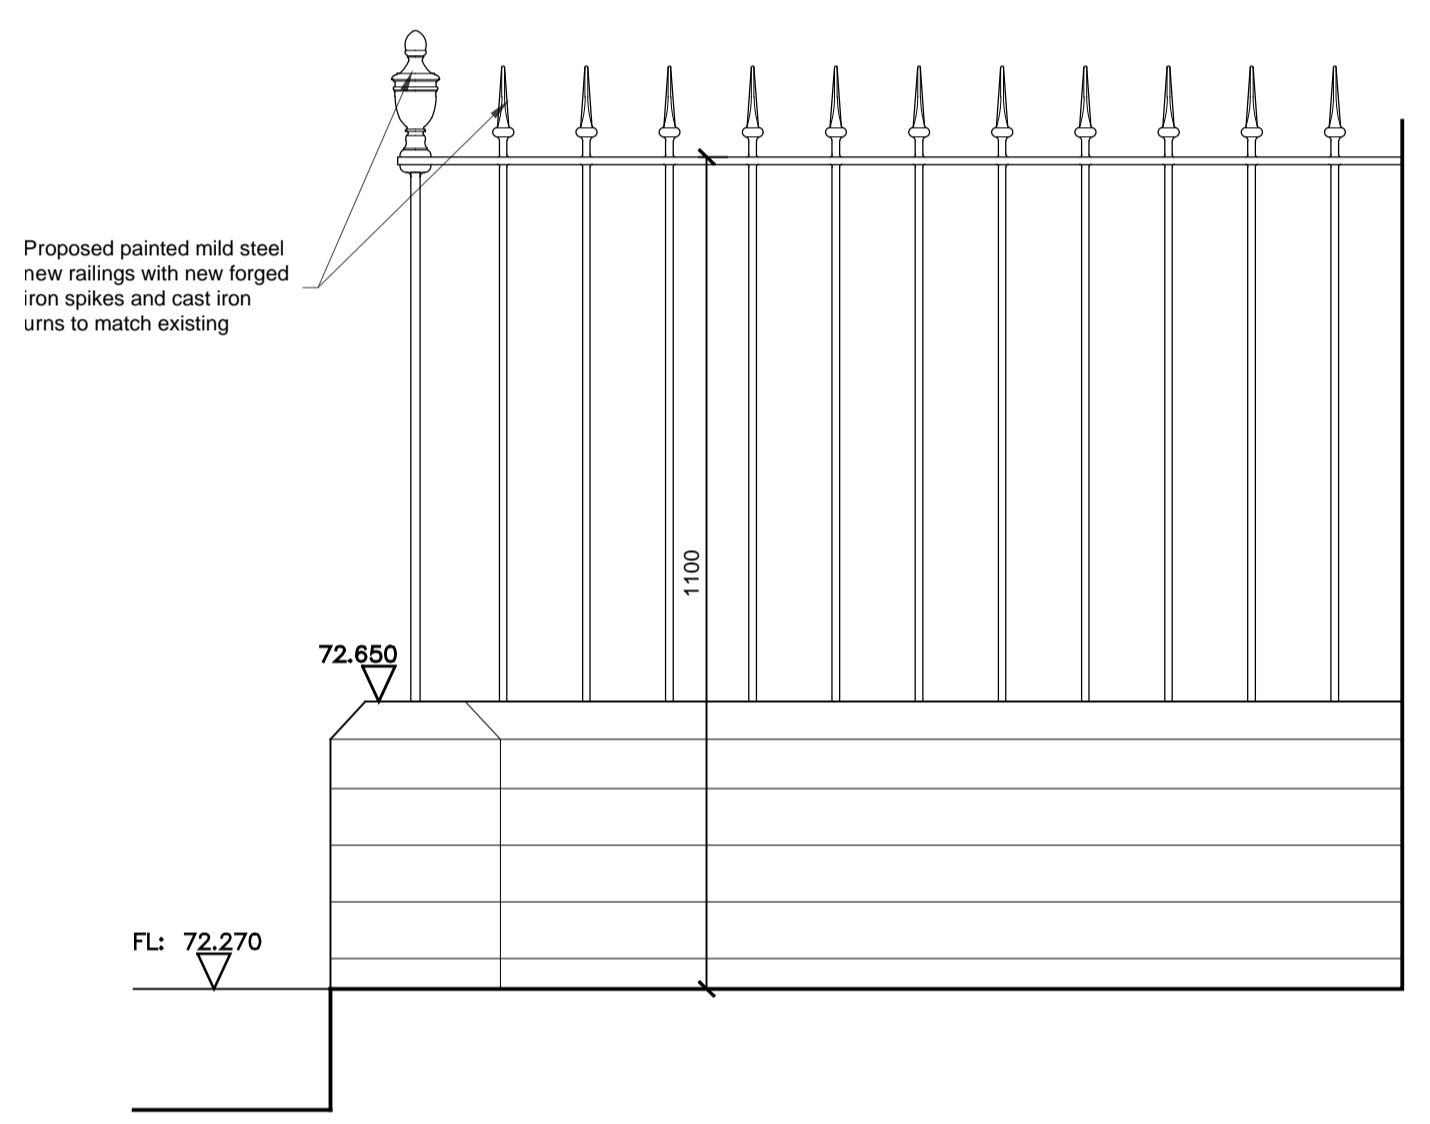


Section L-L
PROPOSED RAILINGS
L/H OF FRONT DOOR
Scale 1:10

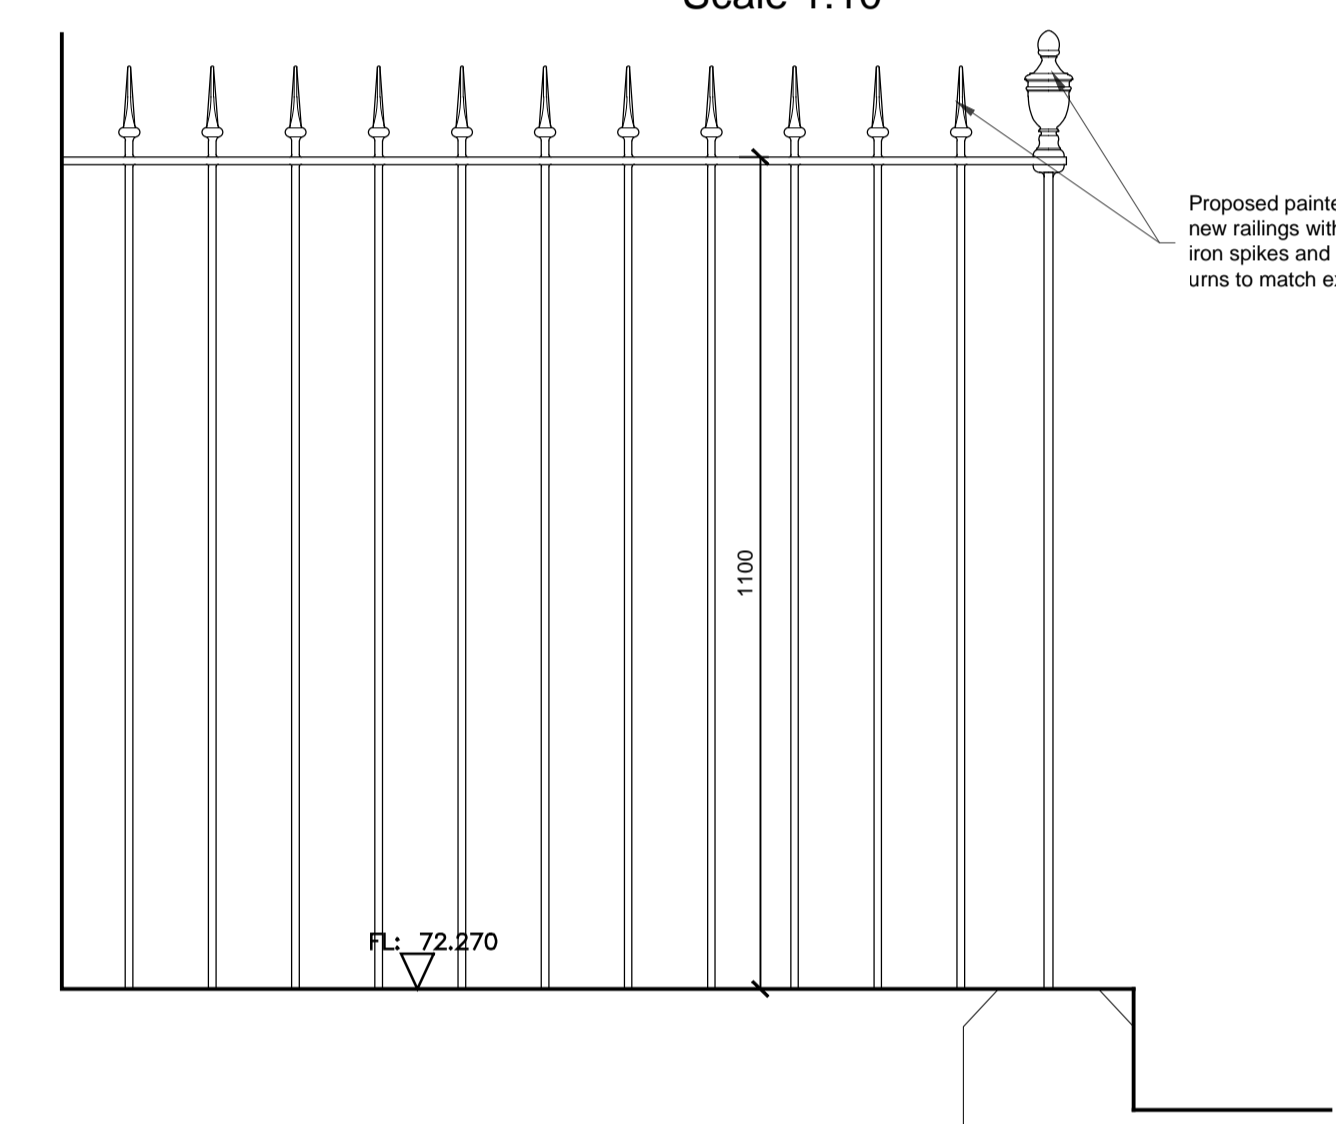

Section M-M
EXISTING RAILINGS R/H
OF FRONT DOOR
Scale 1:10

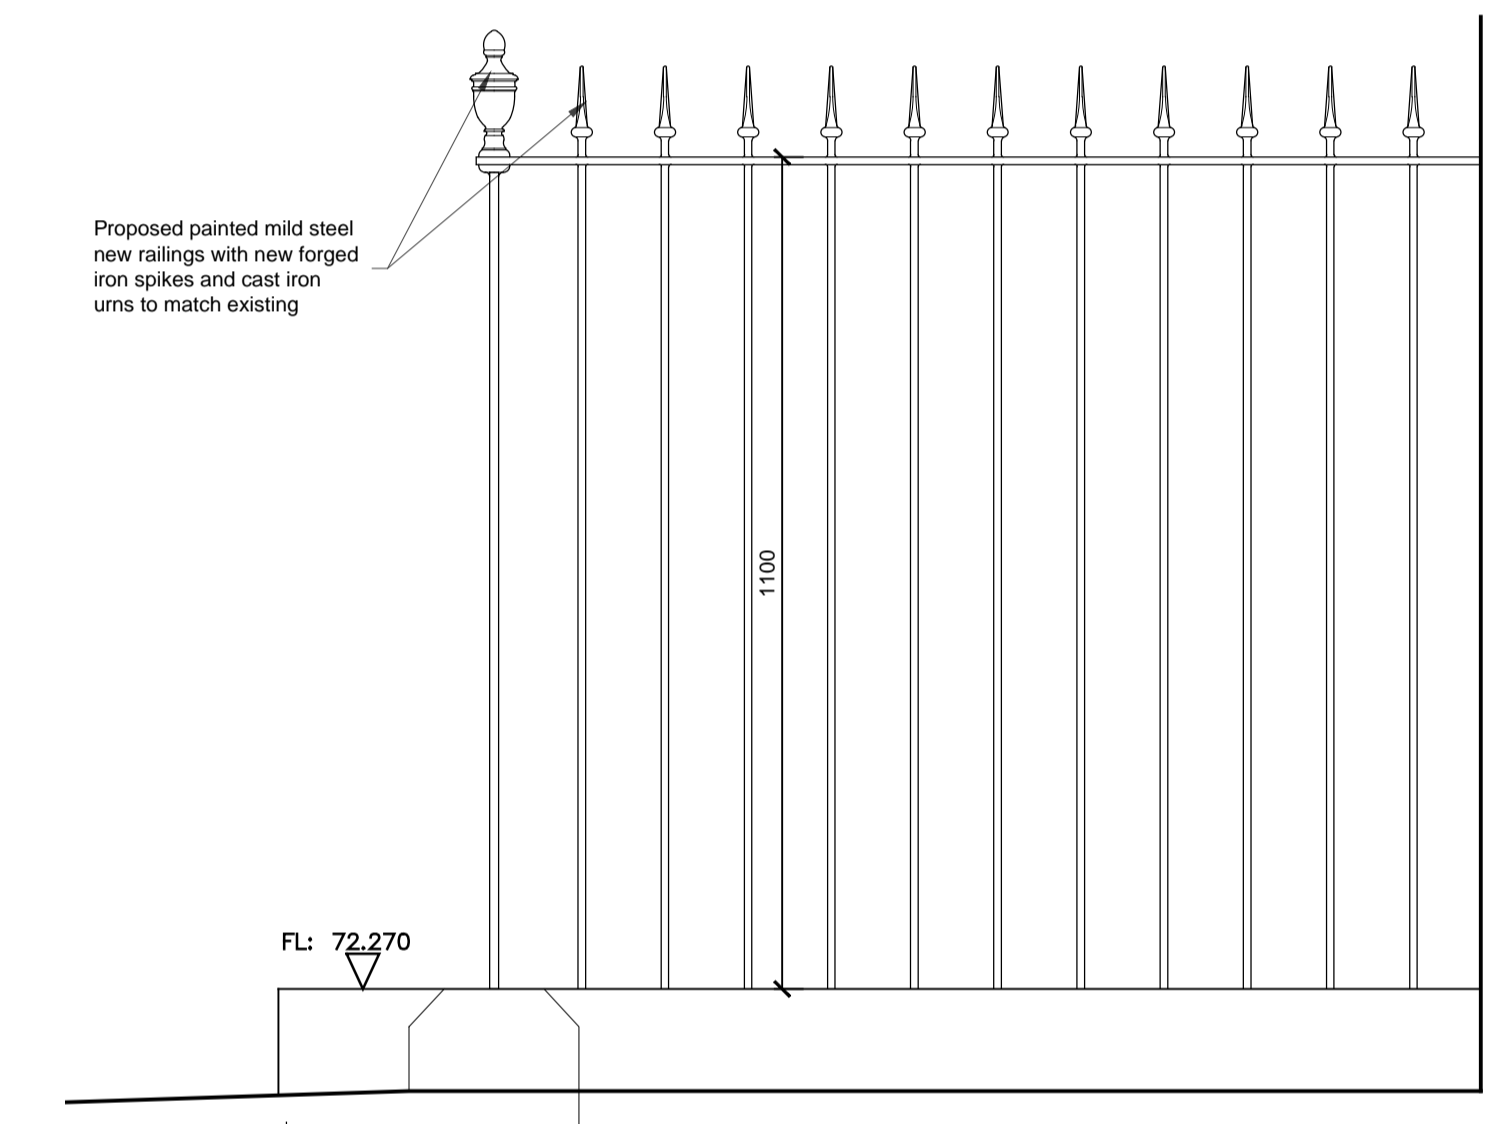

Section N-N
EXISTING RAILINGS
END OF LIGHTWELL
Scale 1:10

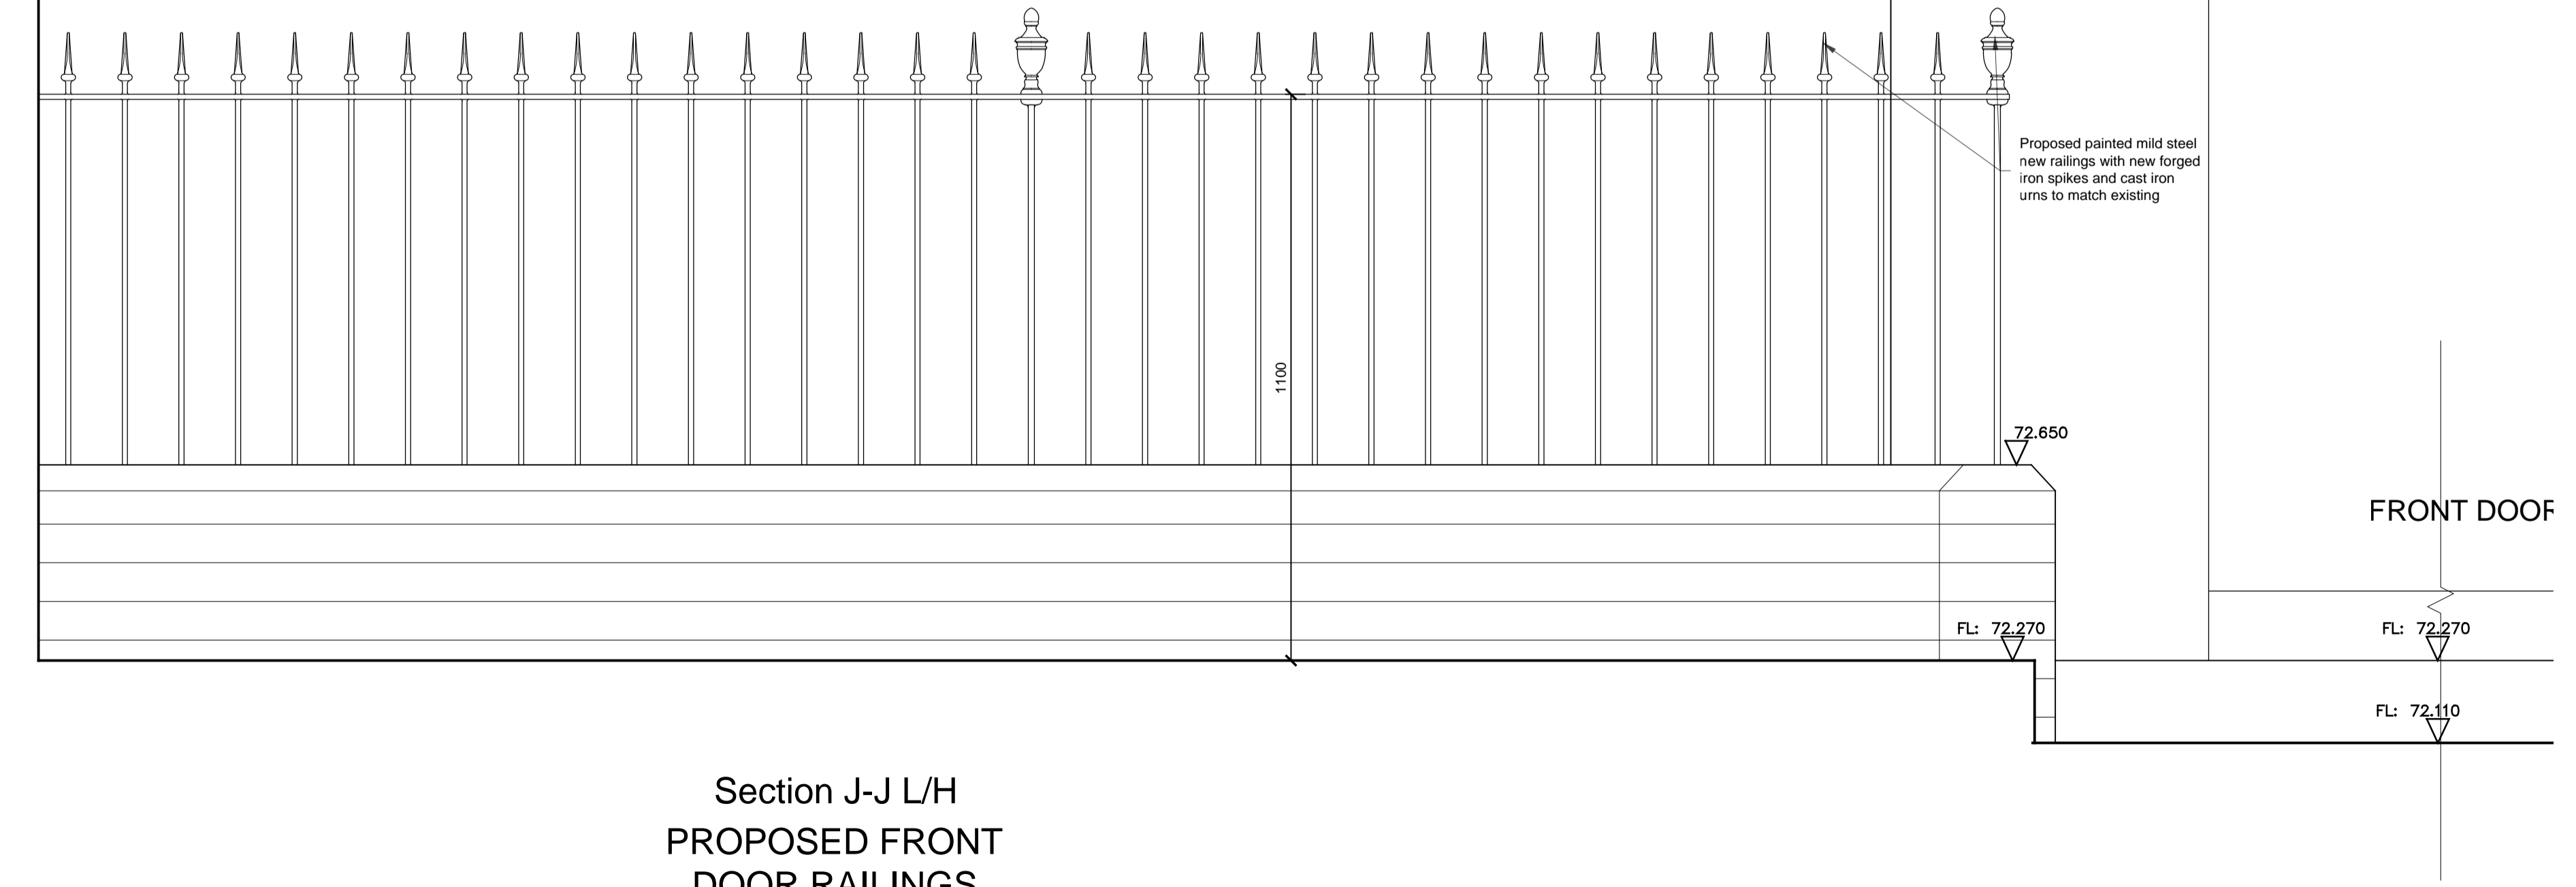


Section J-J L/H
PROPOSED FRONT
DOOR RAILINGS
Scale 1:10

PRELIMINARY

Notes

Text

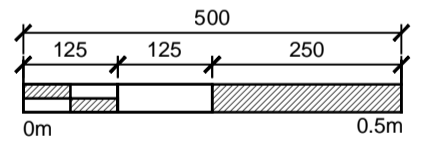

GHK ARCHITECTS
Architects Designers Historic Building Specialists

Gilmore Hankey Kirke Limited ©
5 Port House, Square Rigger Row,
Plantation Wharf, London SW11 3TY
Tel: +44 (0)20 7471 8000

Email: mail@ghkarchitects.co.uk
Web: www.ghkarchitects.co.uk
Client

Mr. & Mrs Sinclair

Project Name
36 Downshire Hill
NW3 1NU

Drawing
Proposed External Railing Layout Plan
Sheet 2
Scale 1:10 @ A1

Drawn by
AM 22.08.2017
Checked by
Checked by Name Checked date

Project No. Drawing No Revision