

SITE LOCATION


(Scale 1:50000)

Ordnance Survey map extract based upon Landranger map series with the permission of the controller of Her Majesty's Stationery Office Licence No. 0100023487 Crown copyright.



SITE PHOTOGRAPH


The drawings comply with TEF & Vodafone Standard ICNIRP guidelines. Designed in accordance with Cornerstone document: CORN/09/006

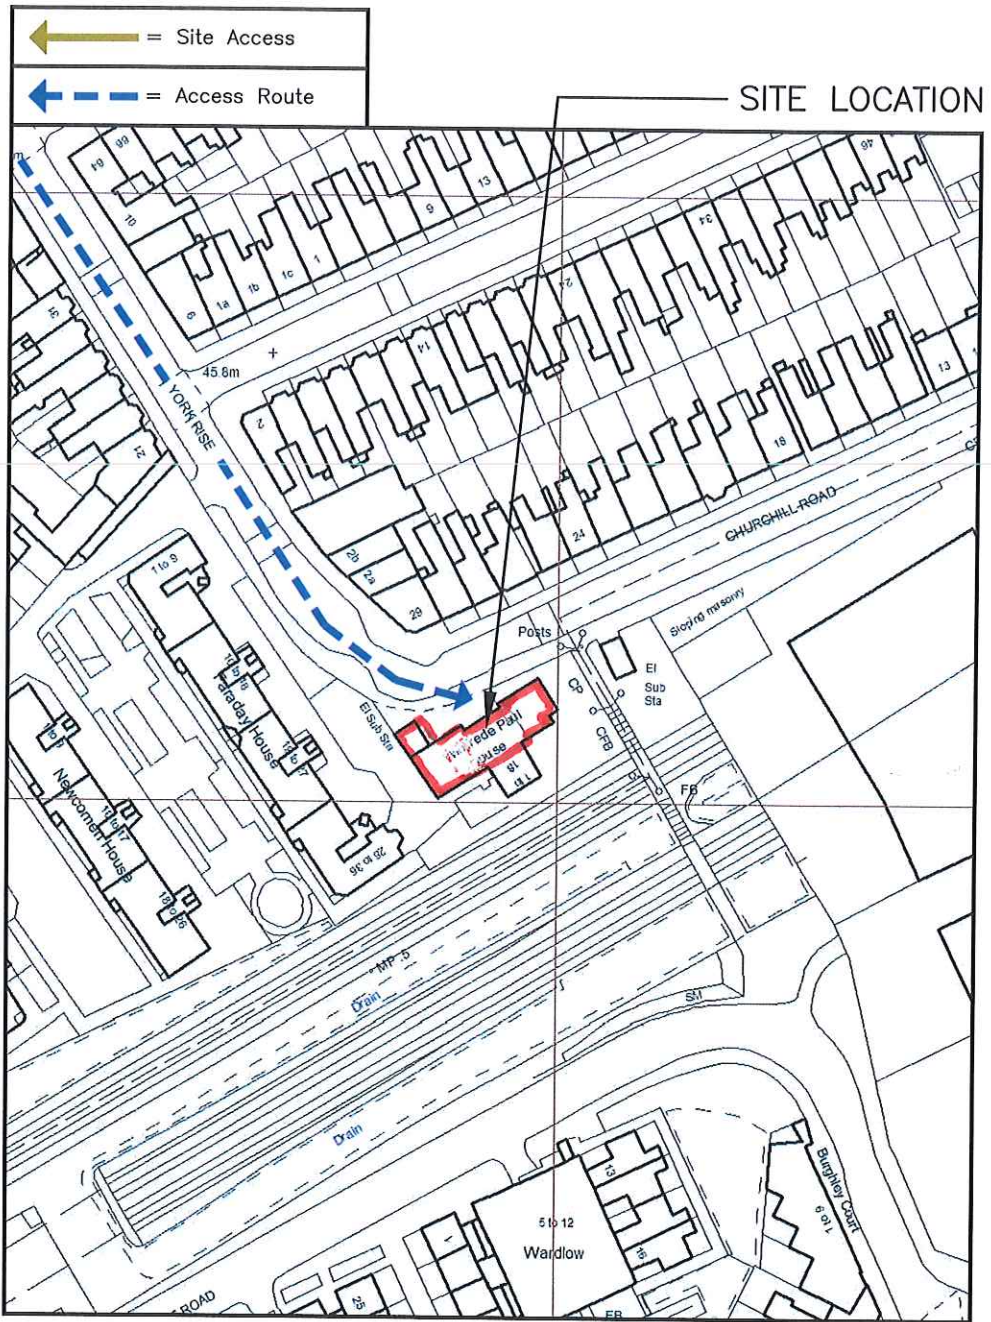

DETAILED SITE LOCATION

(Scale 1:1250)

Based upon Ordnance Survey map extract with the permission of the Controller of Her Majesty's Stationery Office. Crown copyright. Licence No. 100020449

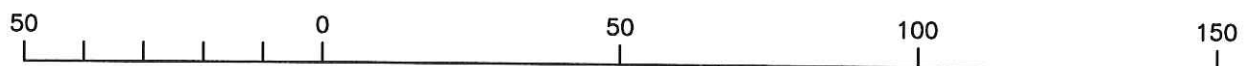

ORIGINAL SCALE AT A3 - 1:1250

ALL DIMENSIONS IN METRES

ALL DIMENSIONS ARE IN mm UNLESS NOTED OTHERWISE

N.G.R. E: 528887 N: 185909

CONCESSION REQUIRED NO

DIRECTIONS TO SITE:

HEAD SOUTH ON M1 SLIGHT LEFT TOWARD N CIRCULAR RD/A406 USE THE RIGHT 2 LANES TO TAKE THE A406 (E) RAMP TO WOOD GREEN/GOLDERS GREEN/N. CIRCULAR/C. LONDON MERGE ONTO N CIRCULAR RD/A406 USE THE 2ND FROM THE LEFT LANE TO TAKE THE A41 RAMP TO AYLESBURY/CENTRE LONDON W AT THE ROUNDABOUT, TAKE THE 3RD EXIT TOWARD C. LONDON/KILBURN/CRICKLEWOOD TAKE THE RAMP ONTO BRENT CROSS FLYOVER/A41 CONTINUE TO FOLLOW A41 TURN LEFT ONTO CRICKLEWOOD LN/A407 SLIGHT RIGHT ONTO HERMITAGE LN AT THE ROUNDABOUT, CONTINUE STRAIGHT ONTO PLATT'S LN PLATT'S LN TURNS SLIGHTLY RIGHT AND BECOMES W HEATH RD TURN LEFT TO STAY ON W HEATH RD TURN LEFT ONTO E HEATH RD CONTINUE ONTO S END RD TURN LEFT ONTO CONSTANTINE RD/B518 CONTINUE TO FOLLOW B51 TURN LEFT ONTO MANSFIELD RD/B518 CONTINUE TO FOLLOW B518 TURN LEFT ONTO HIGHGATE RD TURN RIGHT ONTO CHETWYND RD TURN RIGHT ONTO YORK RISE, SITE WILL BE ON BEND IN ROAD ON RIGHT HAND SIDE

NOTES:

B	Demise Area Added	DB	JS	19.04.16
A	Issued for Construction	SJB	CT	21.12.15
REV	MODIFICATION	BY	CH	DATE



Cell Name		Opt.
TUFNELL PARK		A
Cell ID No		
CTIL	TEF	VF
150196	44427	NA

Site Address / Contact Details
WINIFREDE PAUL HOUSE
YORK RISE
TUFNELL PARK
LONDON
NW5 1DX

Drawing Title: SITE LOCATION MAPS			
Purpose of issue: CONSTRUCTION			
Drawing Number: 100			
Surveyed By: CT	Original Sheet Size: A3	Issue: B	
Drawn: BCL	Date: 01.07.13	Checked: CT	Date: 01.07.13