


OS 65 Giles High Street London WC2H 8JR 1:1250

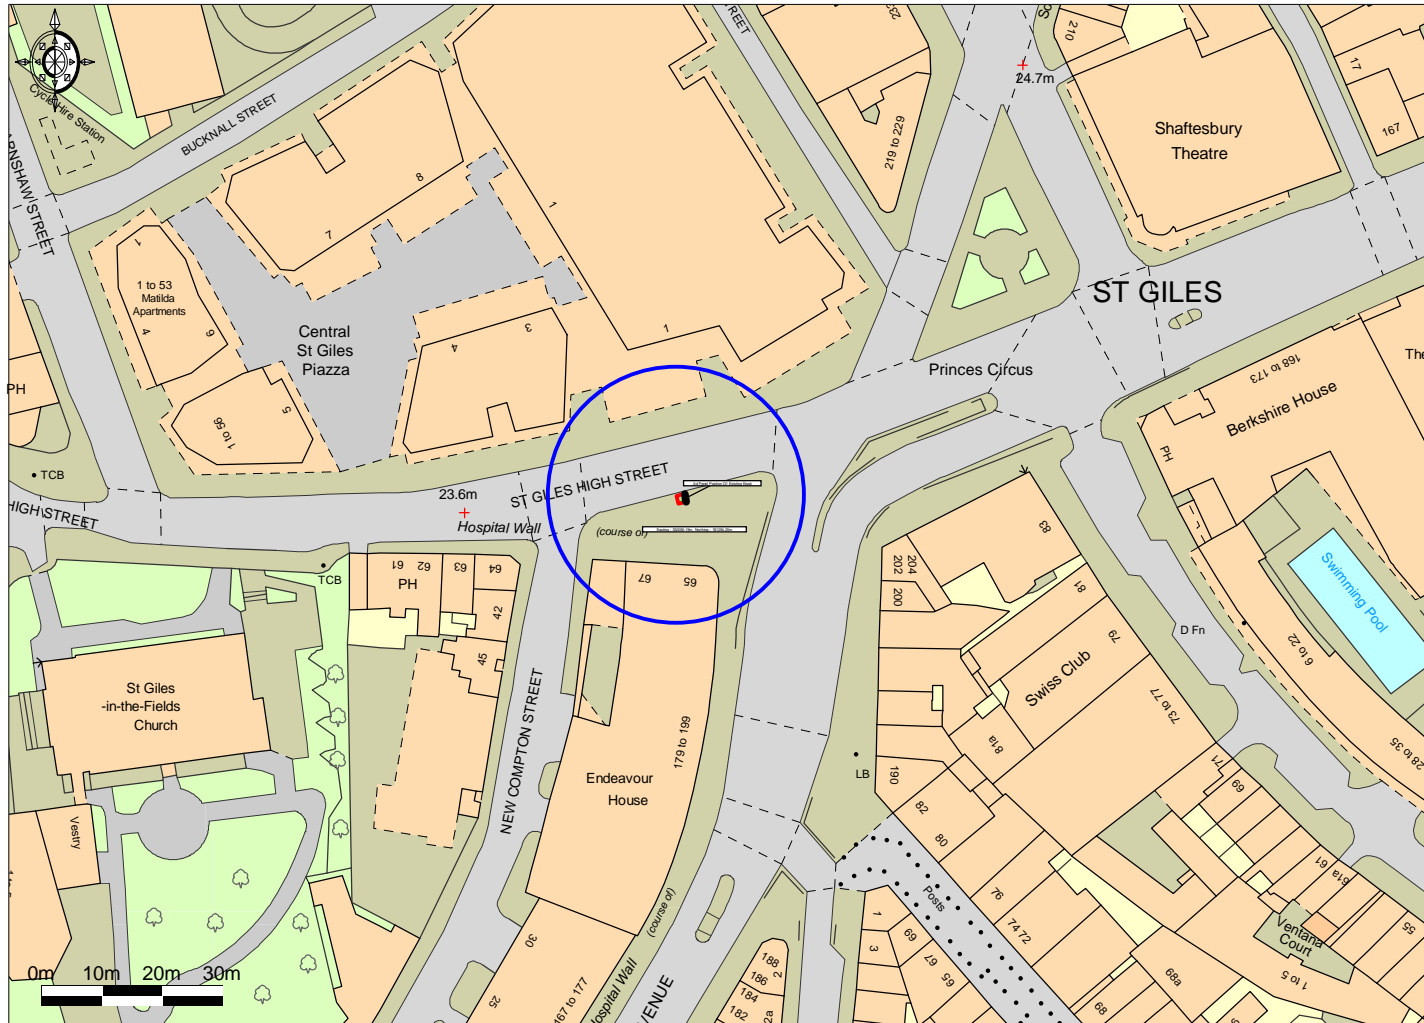

Ordnance Survey © Crown Copyright 2017. All rights reserved. Licence number 100022432. Plotted Scale - 1:1250



Infocus Public Networks Limited