


191 Tottenham Court Road London W1T 7LQ 1:1250

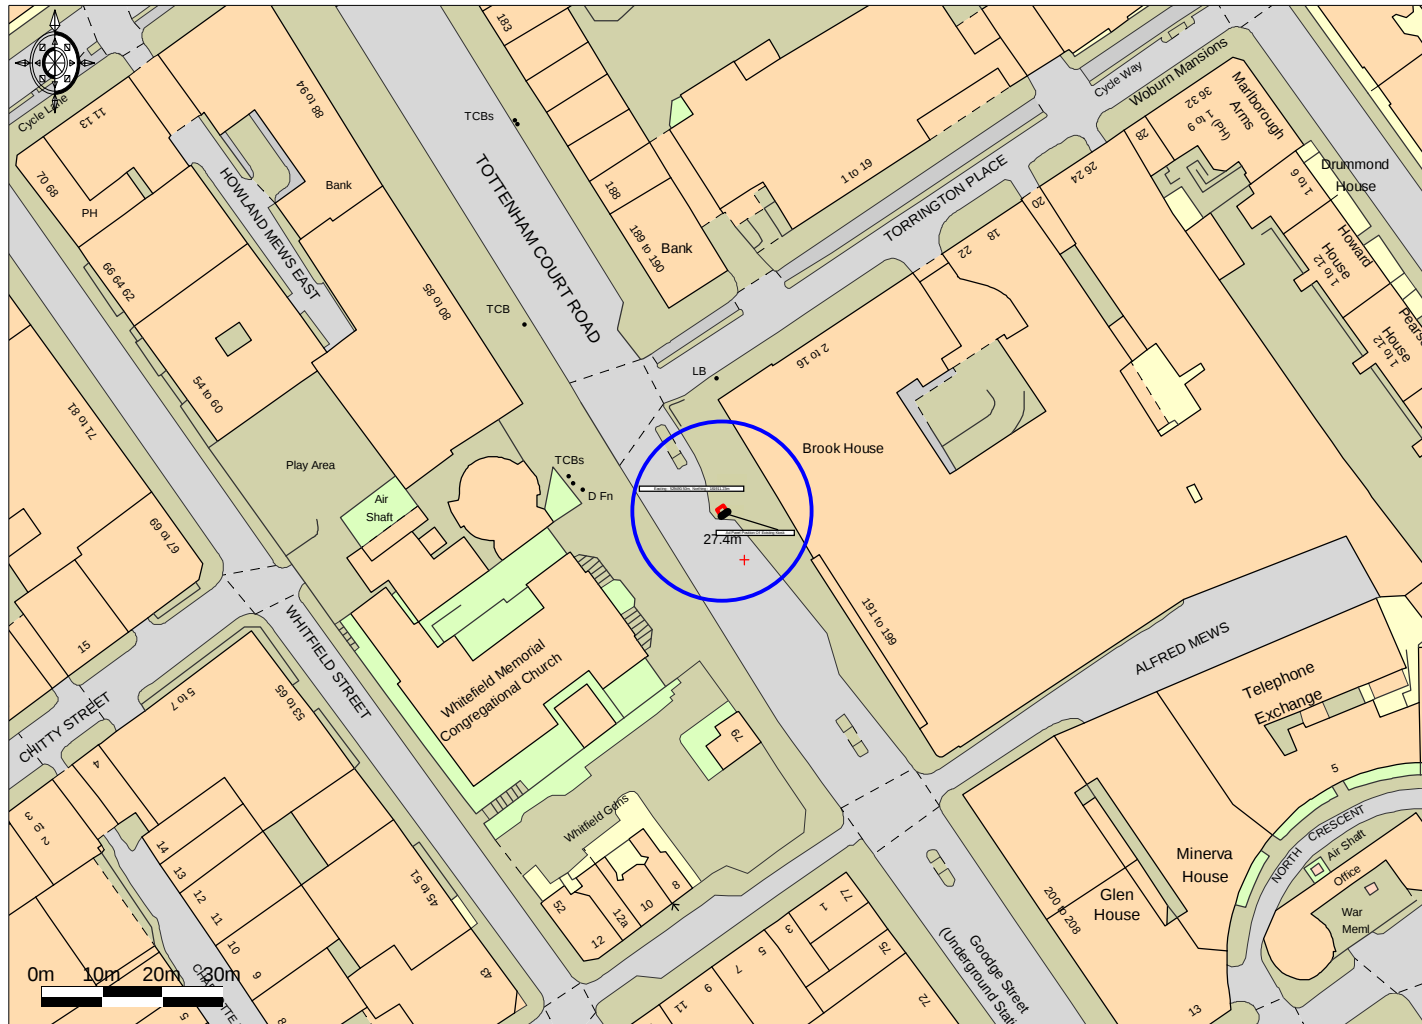

Ordnance Survey © Crown Copyright 2017. All rights reserved. Licence number 100022432. Plotted Scale - 1:1250

Infocus Public Networks Limited