



1. All Dimensions and Levels to be checked on Site  
 2. Refer to drawings & specification prepared by the Structural engineer and specialist subcontractors  
 3. Copyright reserved

THIS DRAWING IS FOR PLANNING STAGE ONLY

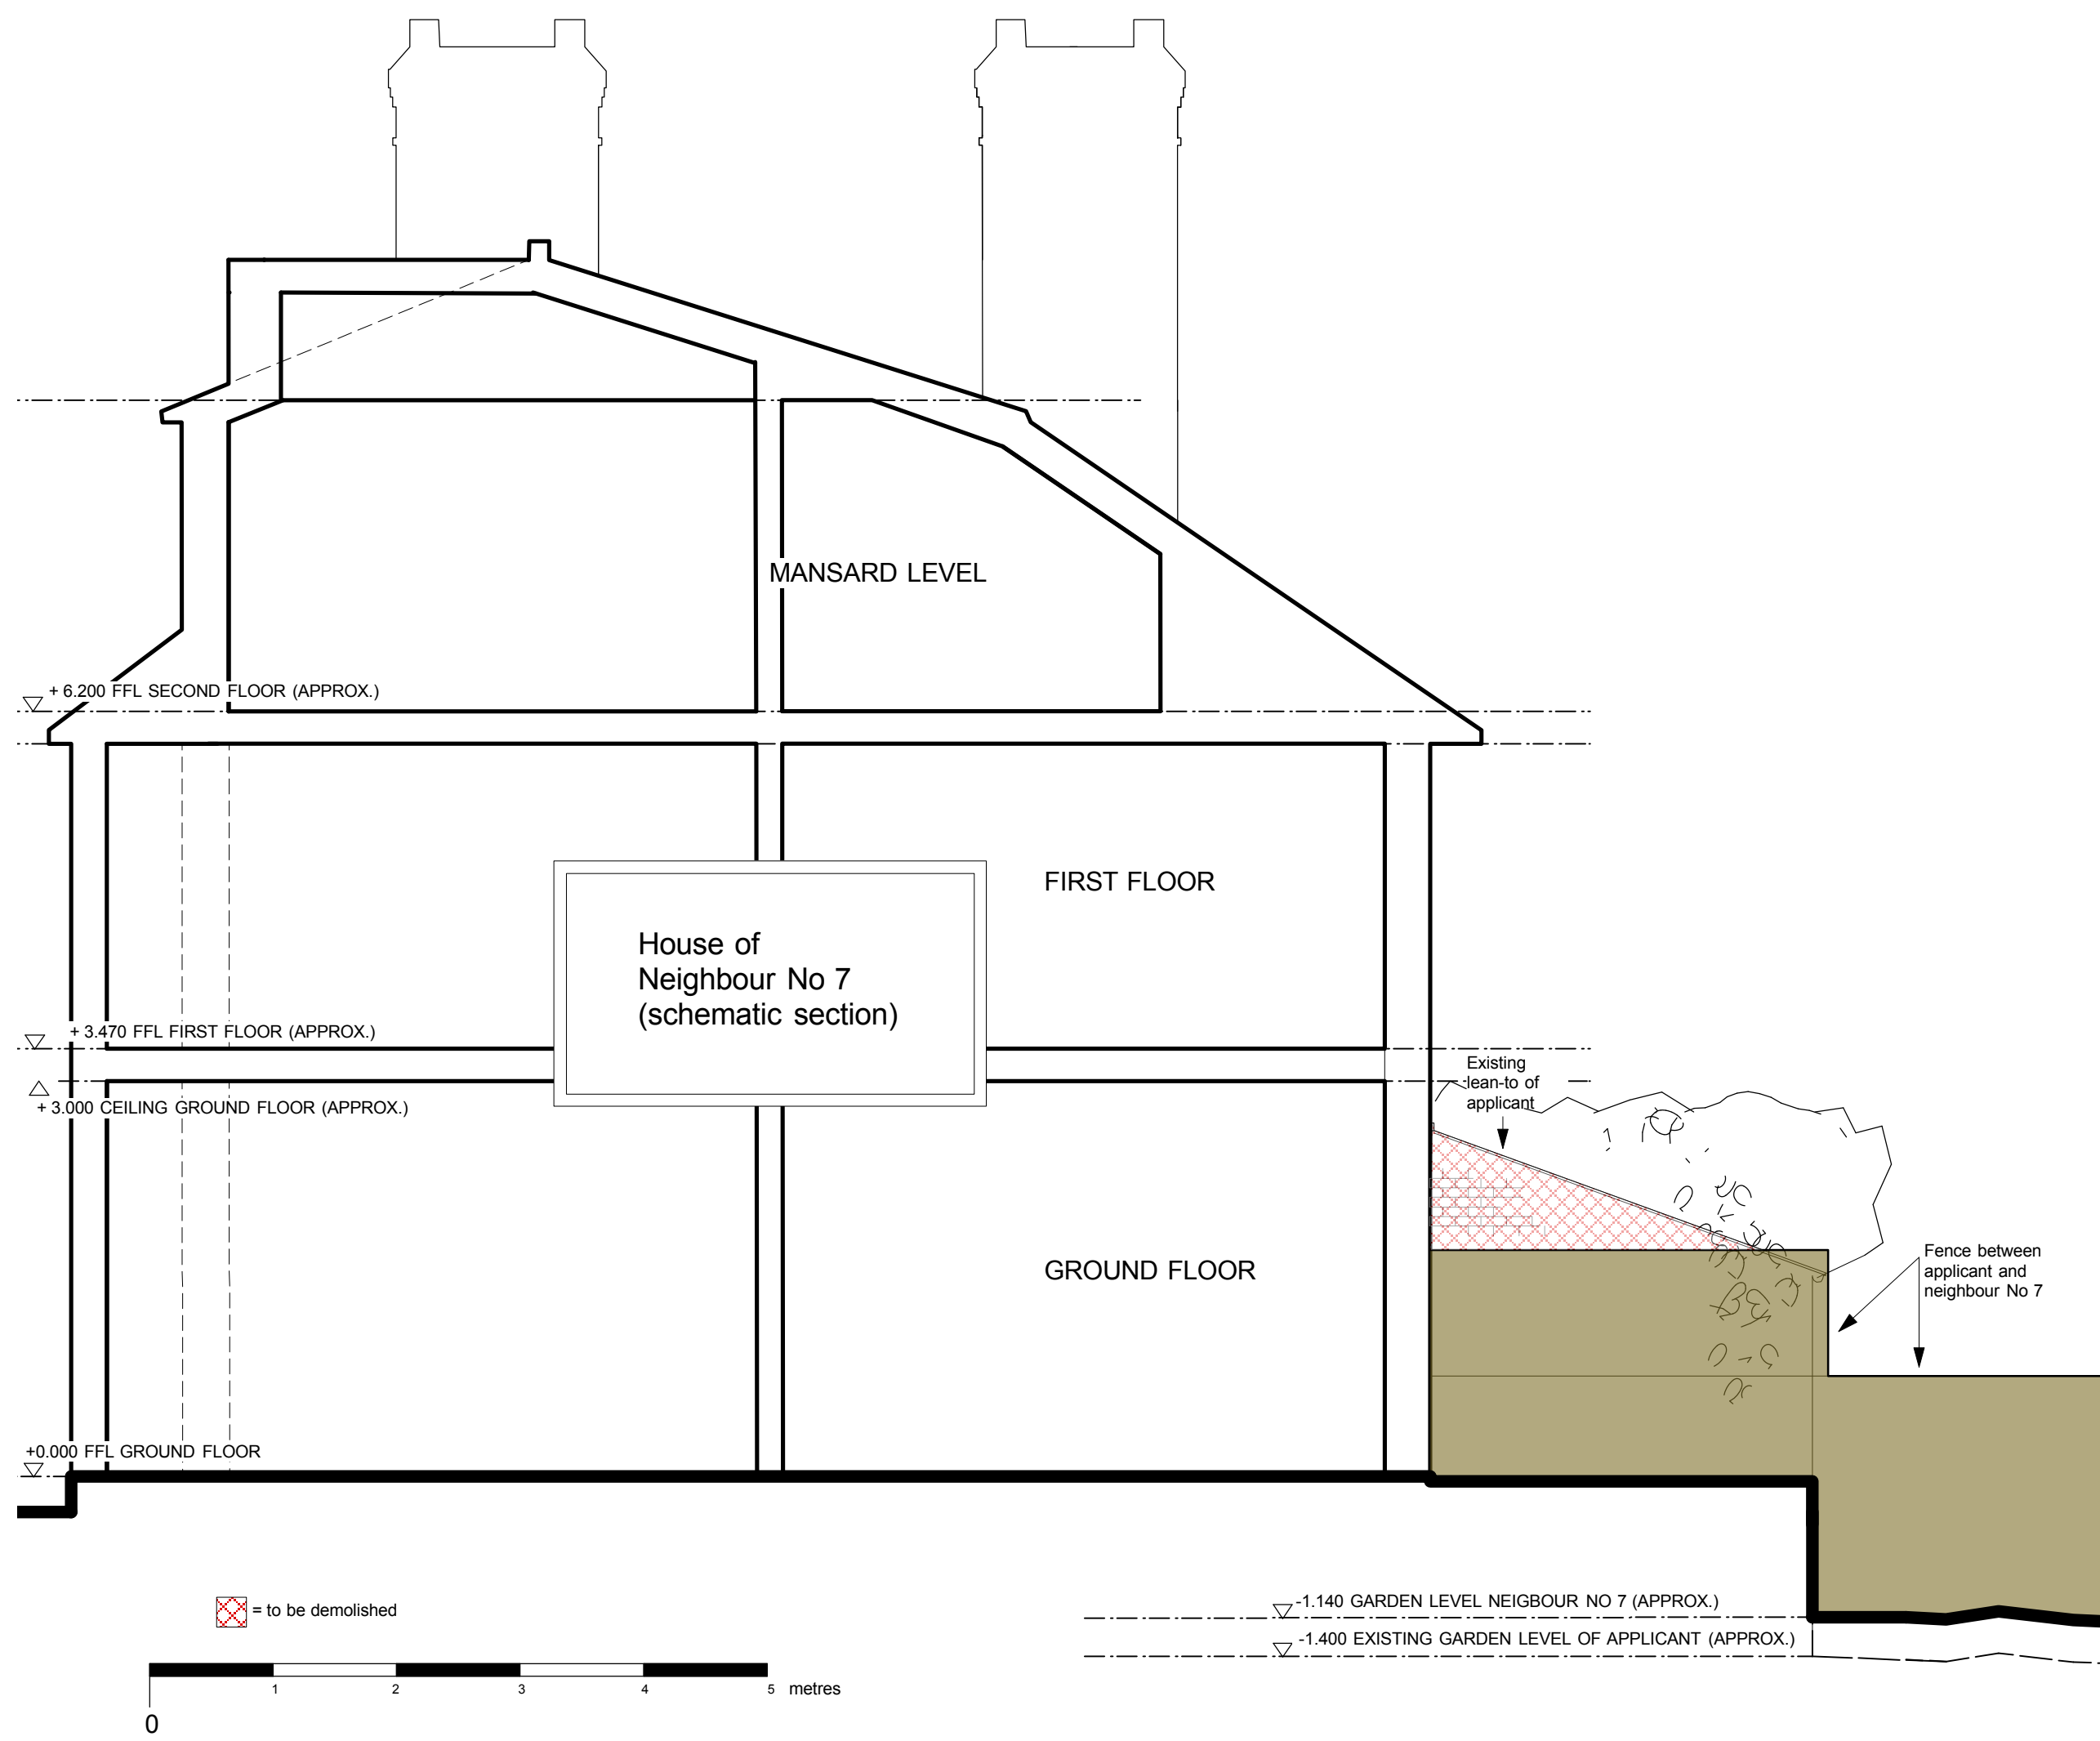

= to be demolished

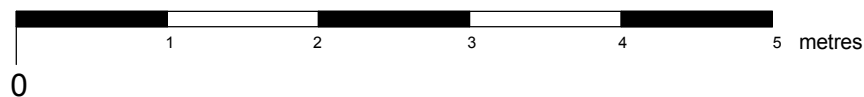

REV: DESCRIPTION:

**KATINKA  
 COUSINS  
 ARCHITECT**  
 47 GRASMERE ROAD LONDON N10 2DH  
 TEL: 07752688741 EMAIL: KATINKAPUENDER@AOL.COM

CLIENT  
 LISA YOUNGER

PROJECT  
 5 BROOKFIELD PARK, NW5 1ES

TITLE  
 SIDE ELEVATION VIEWED FROM NO 7 - EXISTING

SCALE: 1:50 @A3  
 DATE CREATED: JUNE 17  
 DRAWN: KC

DRG NO: 003  
 JOB NO: 168  
 STATUS: PLANNING