


EXTERNAL

INTERNAL

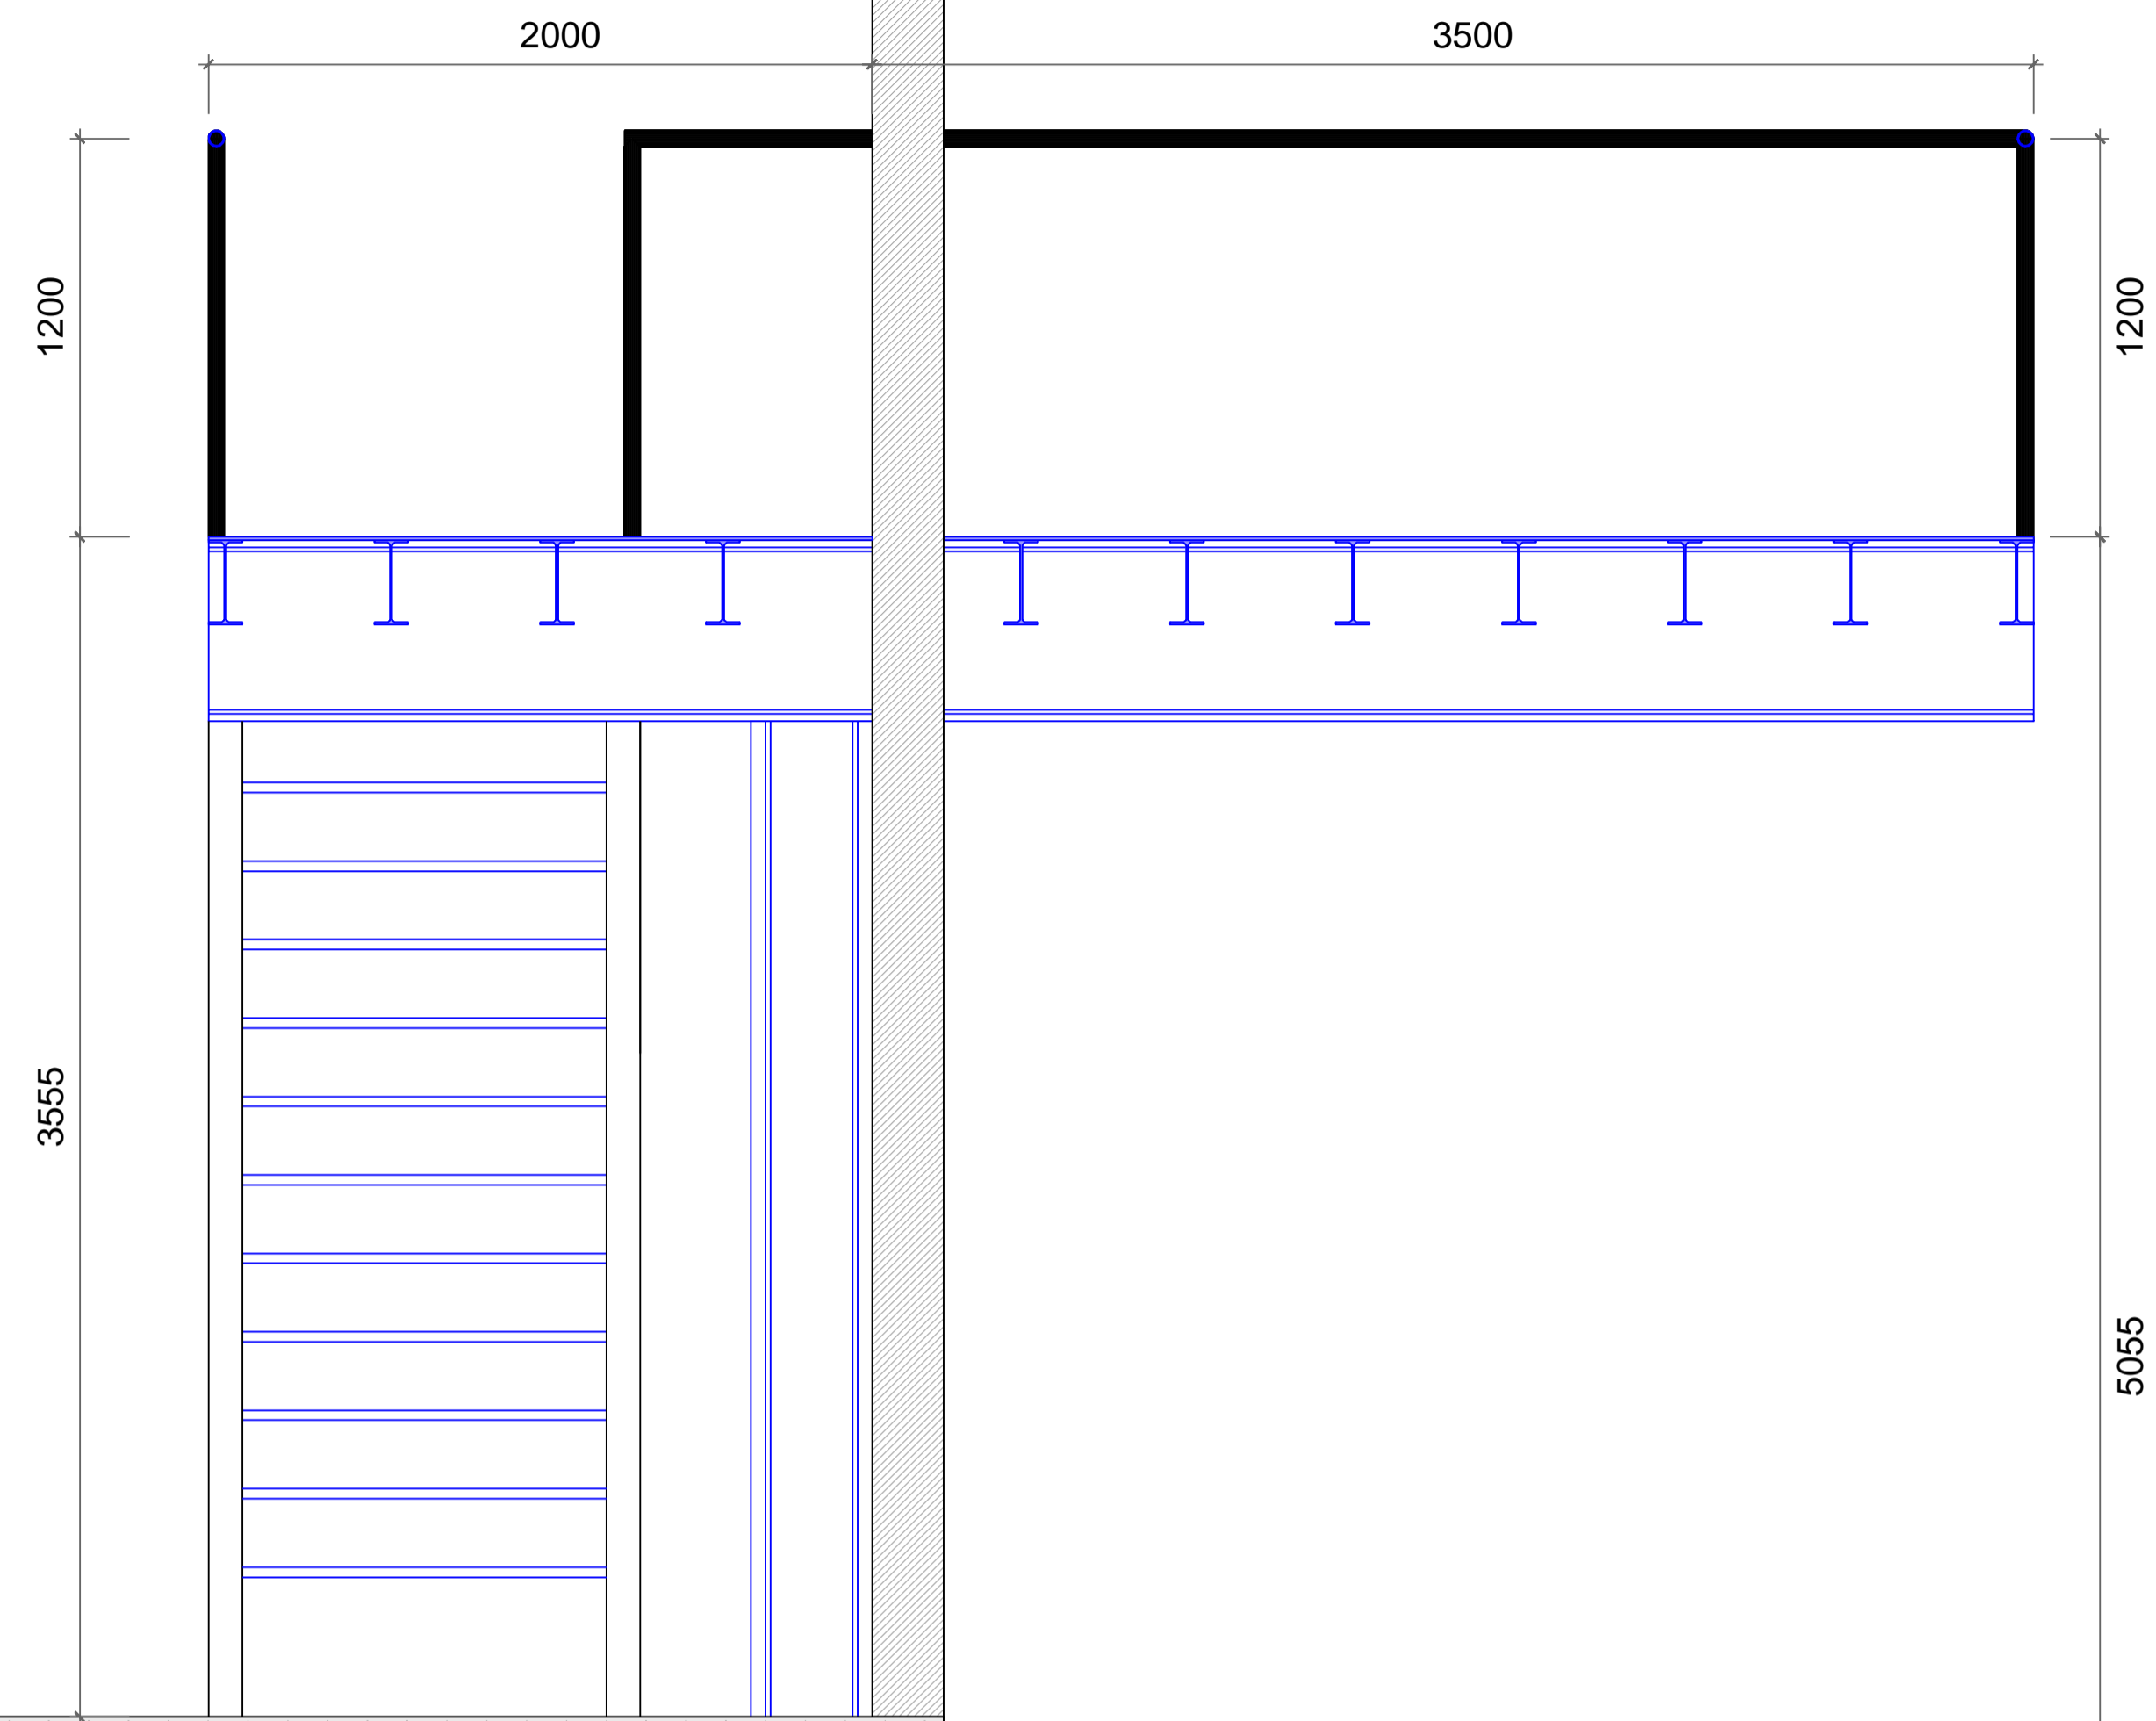

DRAWING TITLE			
TYPICAL SECTION			
STATUS			
FOR INFORMATION			
DRAWING NO.		REVISION	
SK_001		.	
JOB TITLE			
ELECTRIC BALLROOM NW1 8QP, LONDON			
JOB NO.			
1001			
SCALE @ A1	DATE	DRAWN	CHECKED
1: 20	07.06.2017	LR	RH