


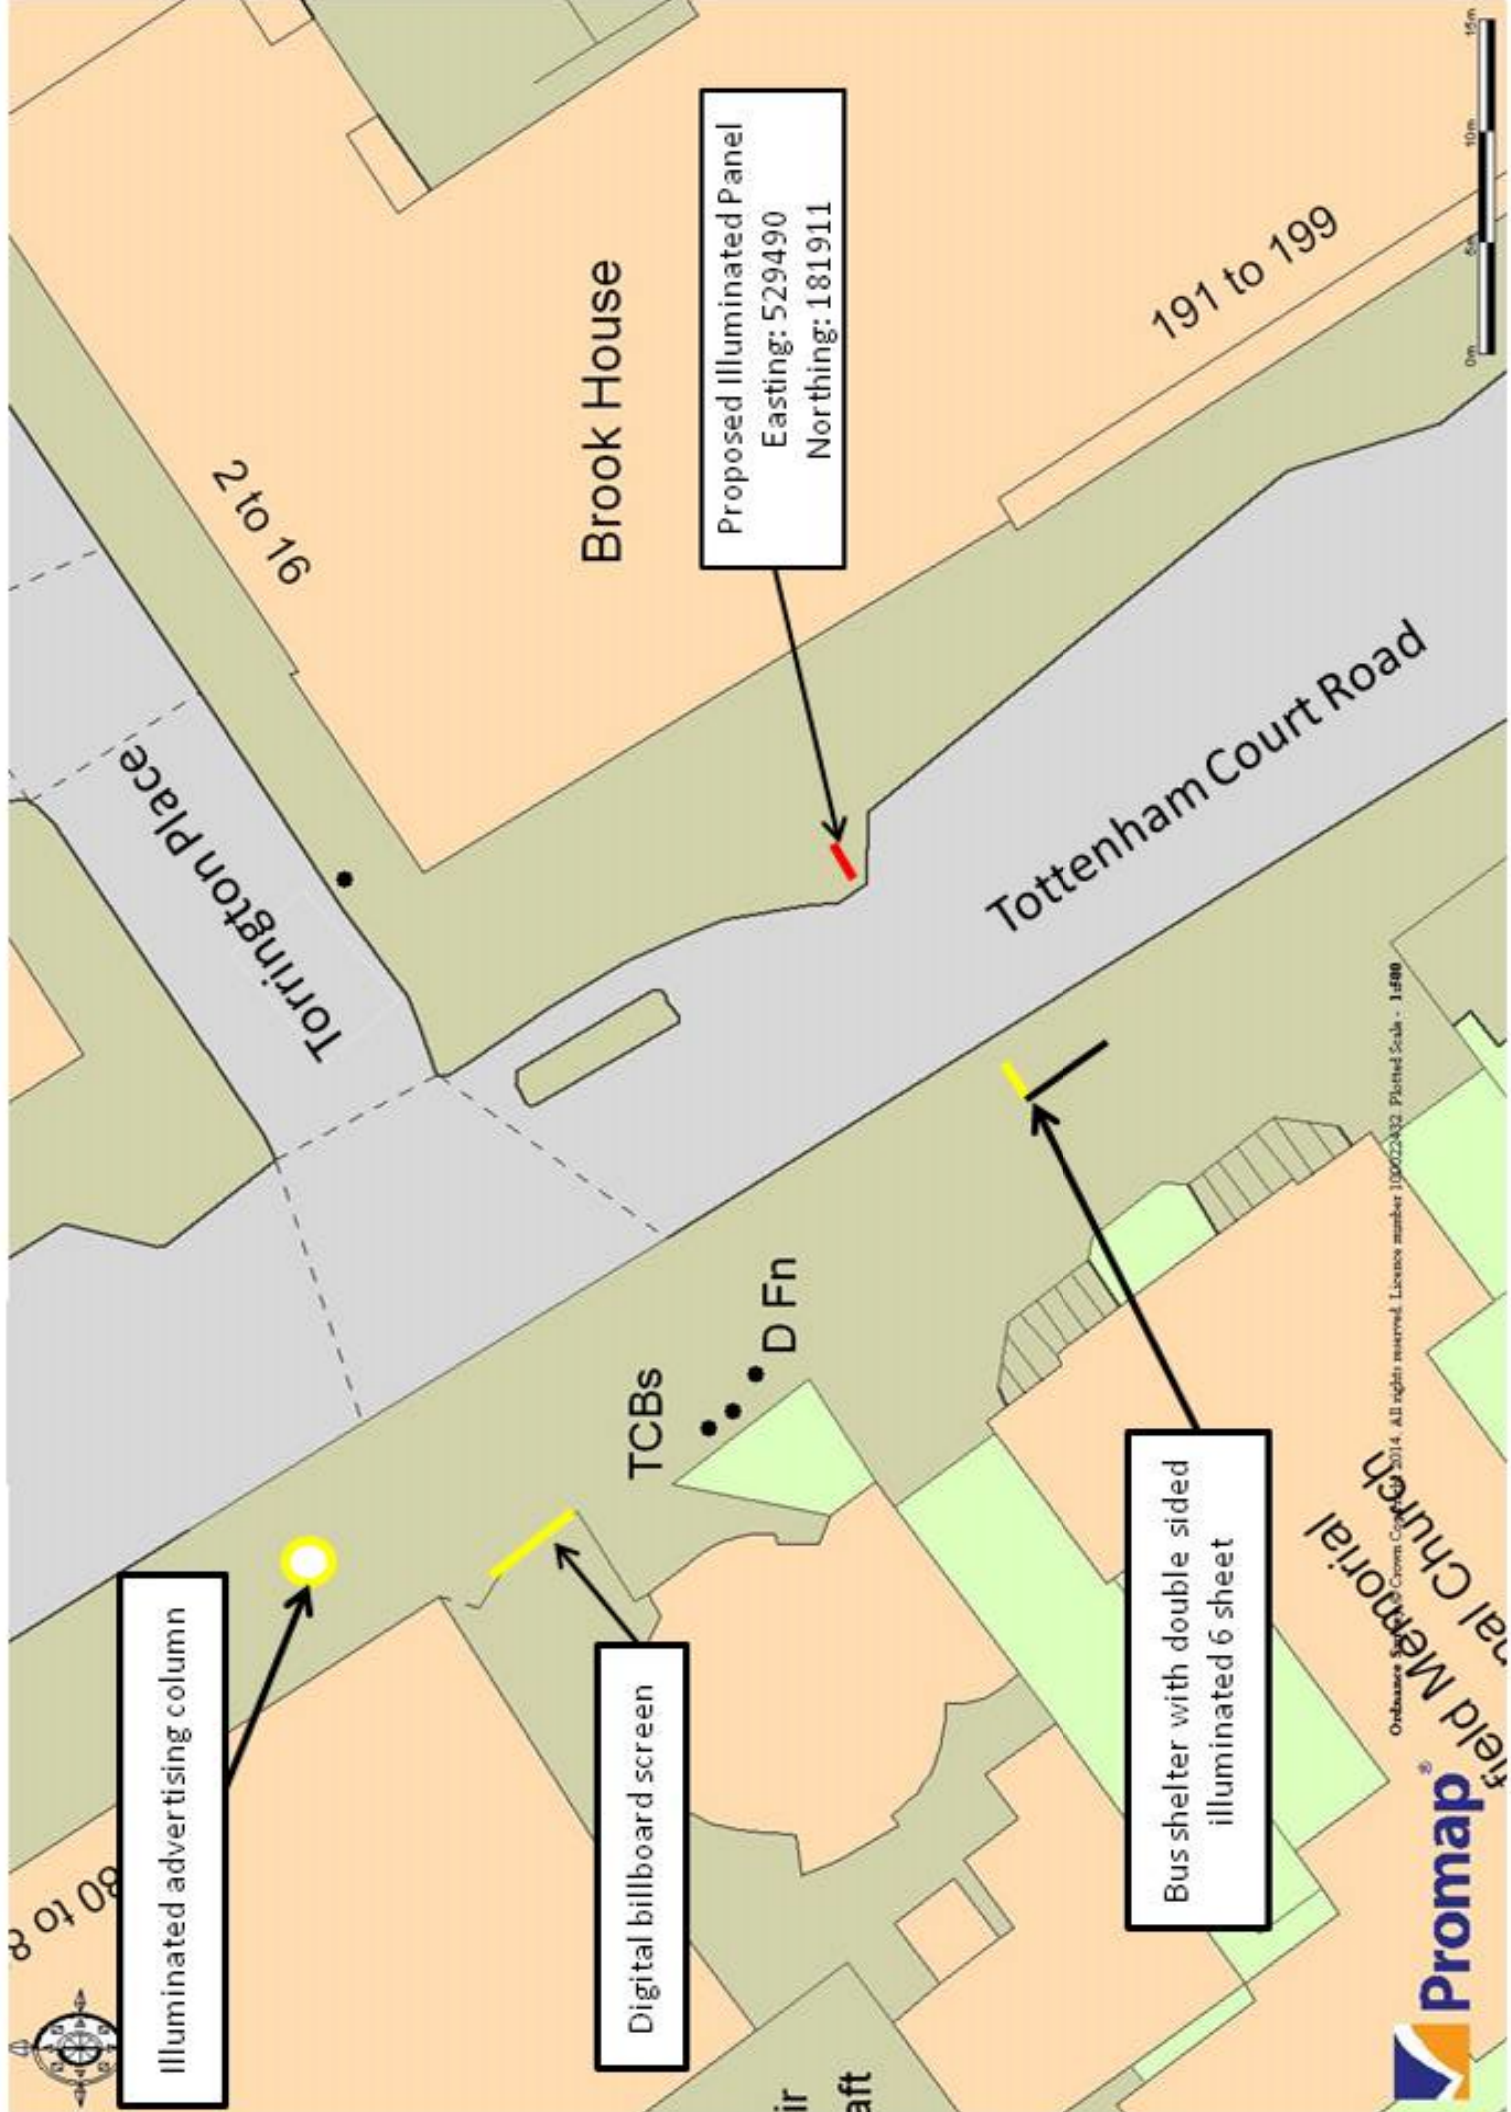

Illuminated advertising column

Digital billboard screen

Proposed Illuminated Panel
Easting: 529490
Northing: 181911

Bus shelter with double sided
illuminated 6 sheet

Brook House

Torrington Place

Tottenham Court Road

TCBs

D Fn

Field Memorial
© Crown Copyright 2014. All rights reserved. Licence number 100022432. Printed Scale - 1:400

Promap