



DETAIL SECTION (B)  
01


ALL PROFILES AND DIMENSIONS OF MULDINGS, SASHES, FRAMES AND BOXES TO MATCH EXISTING WINDOWS.

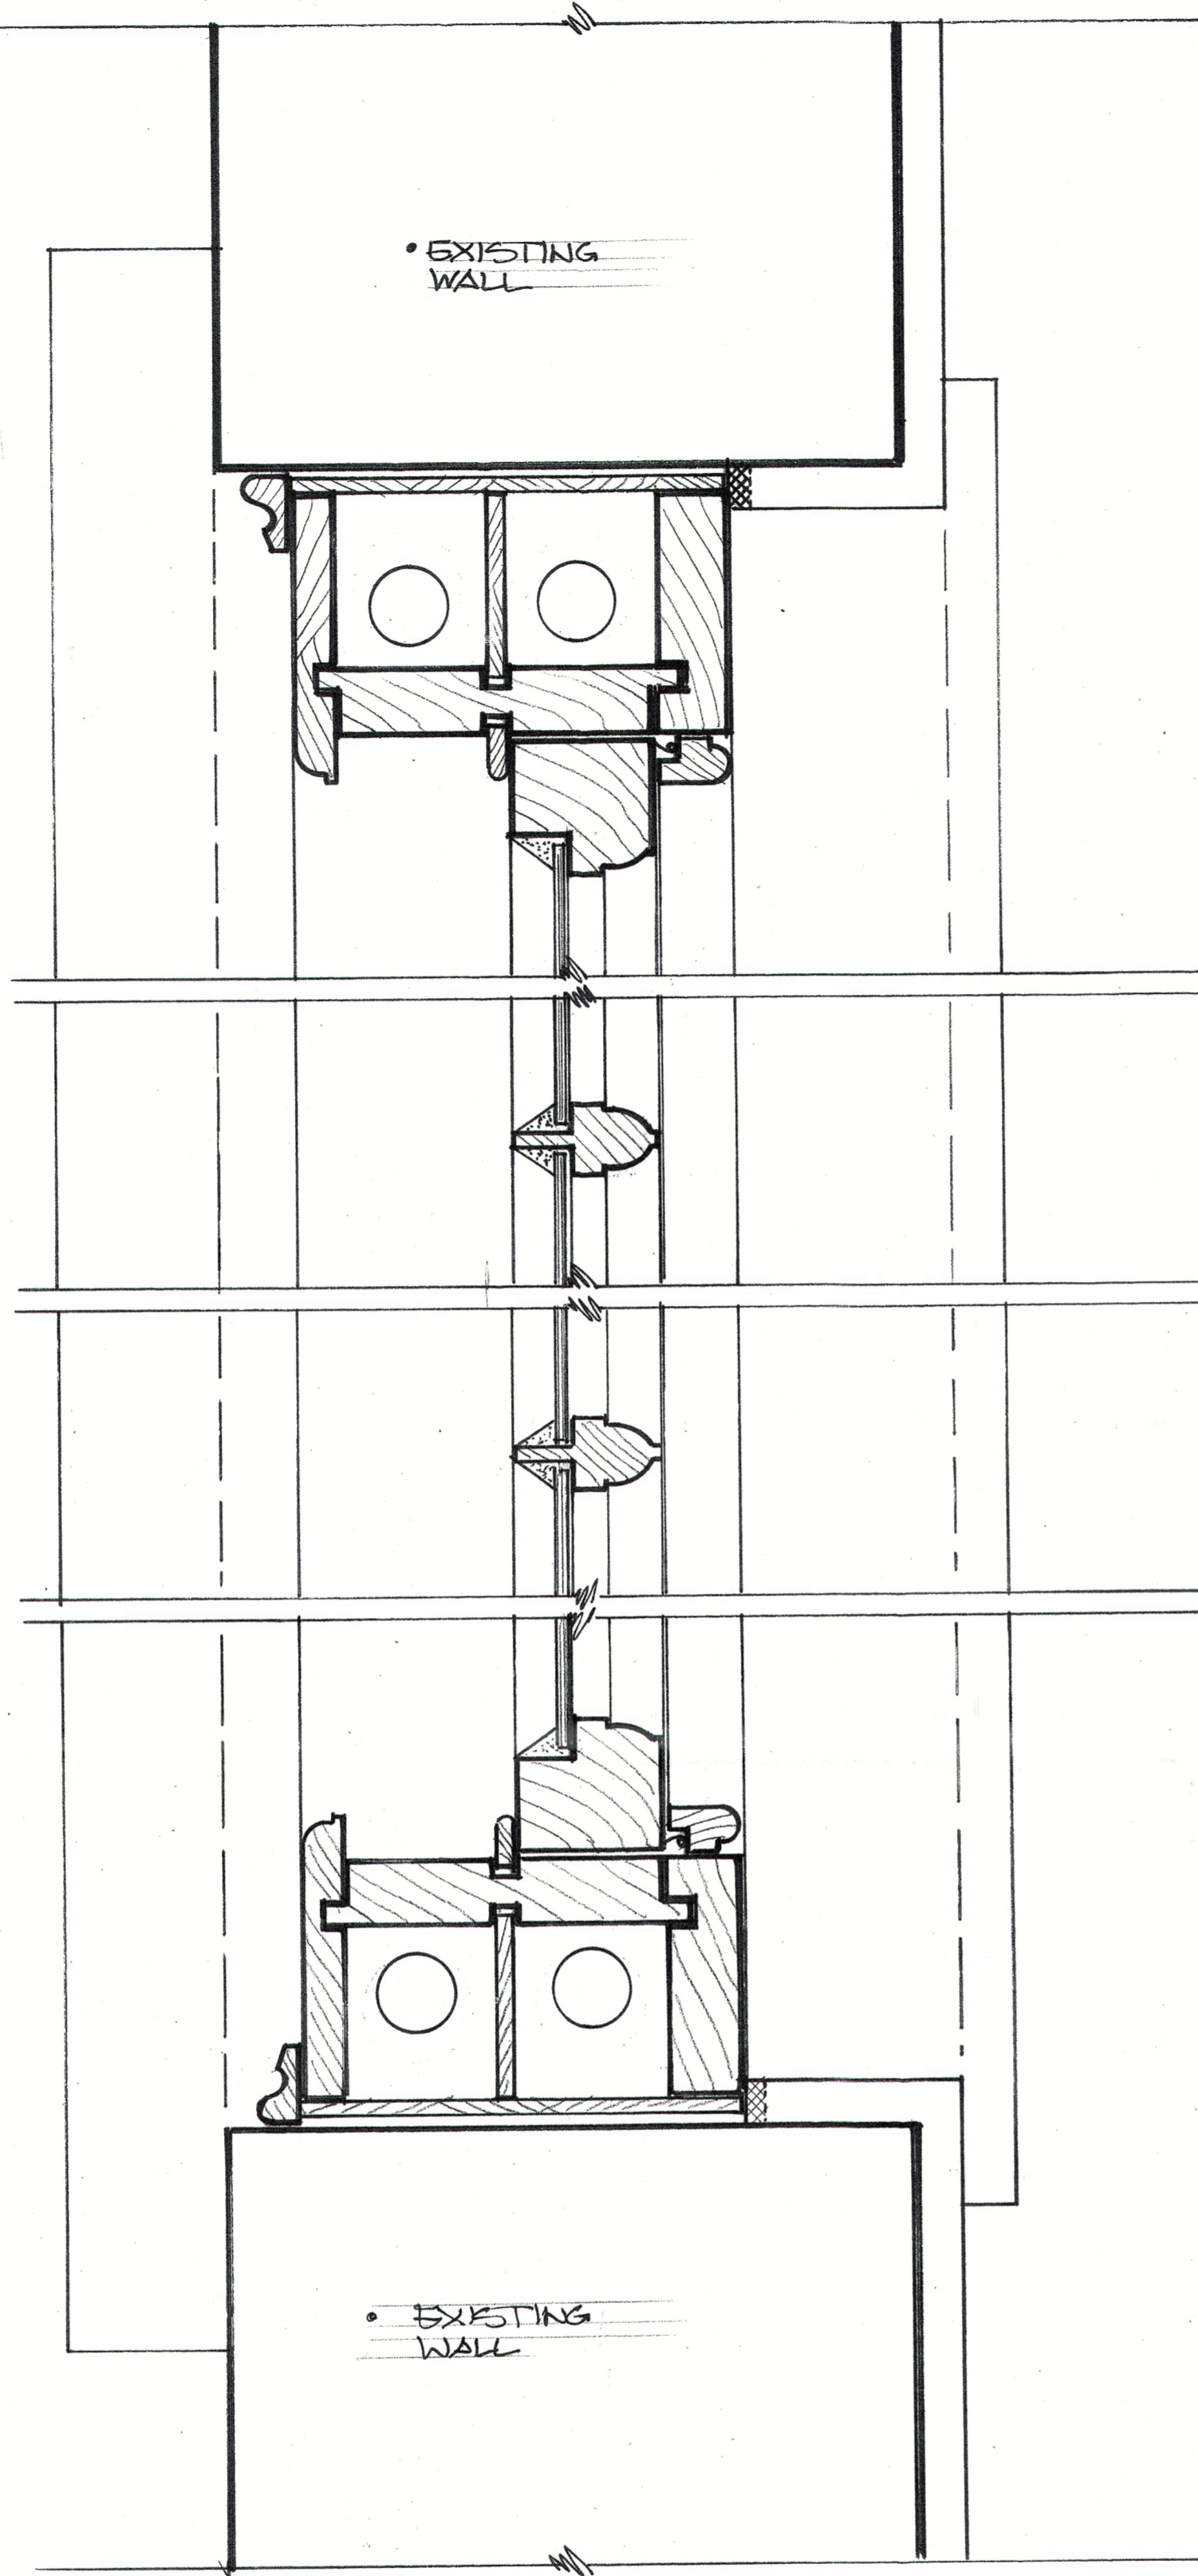

DETAIL SECTION (A)  
01

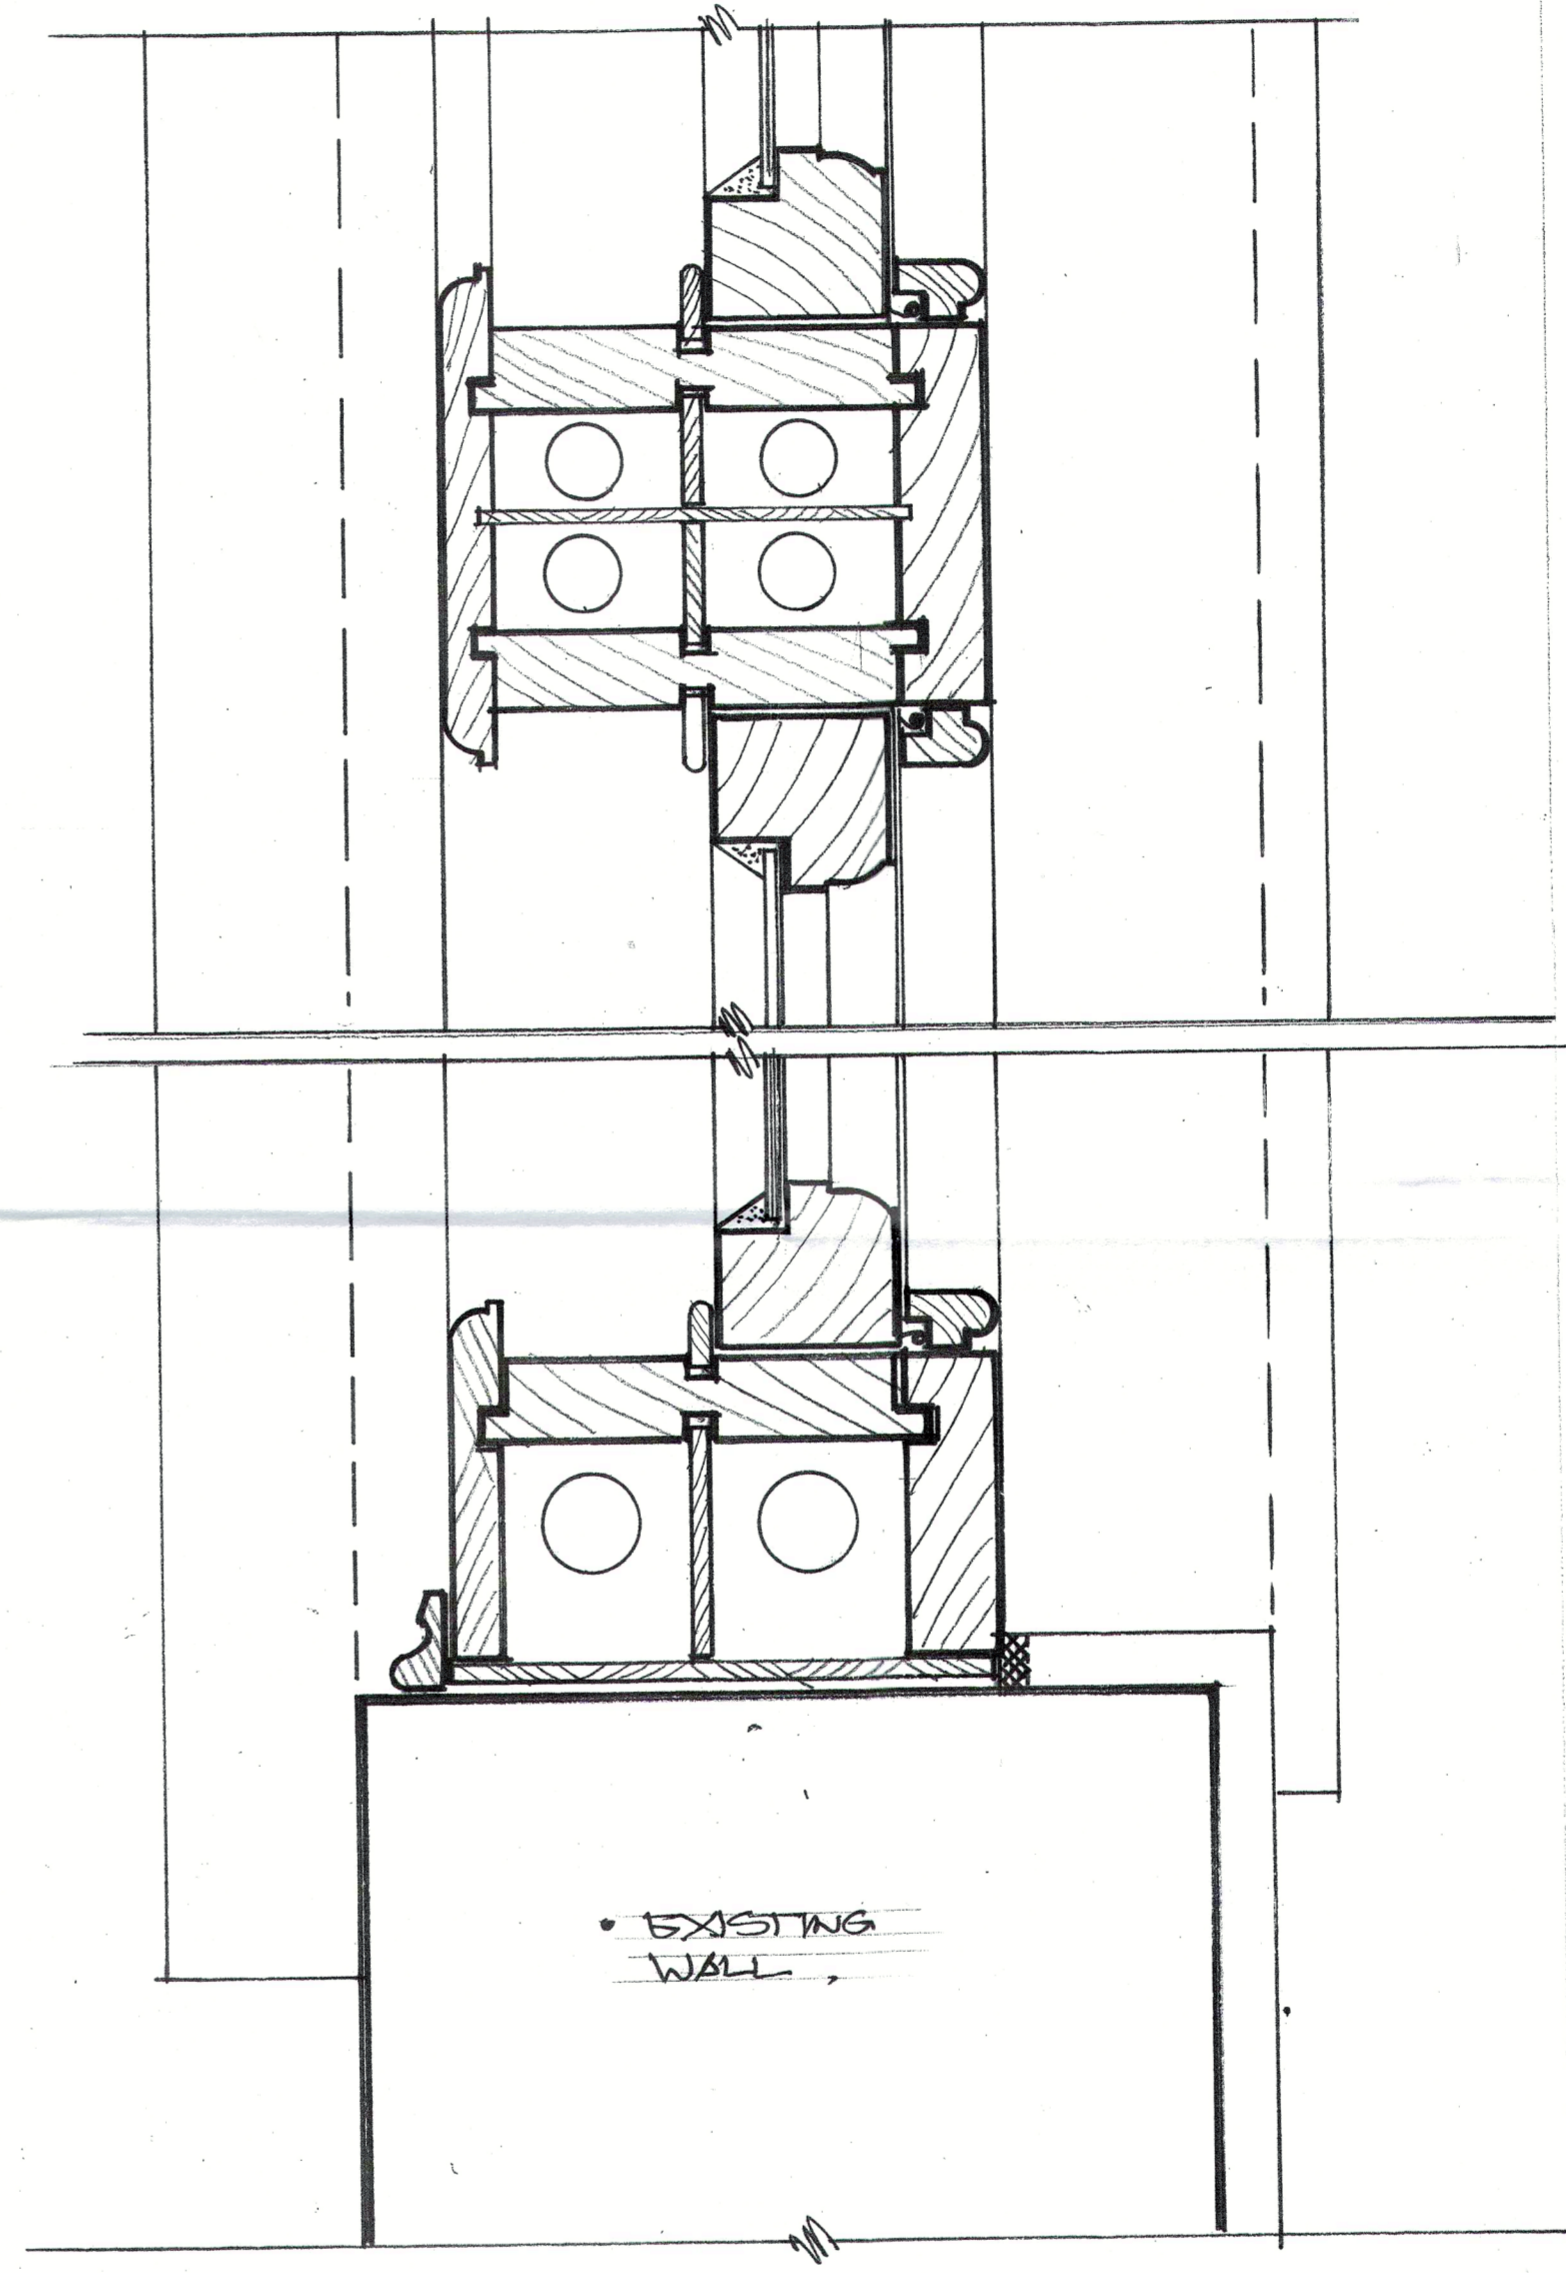

DETAIL SECTION (C)  
01

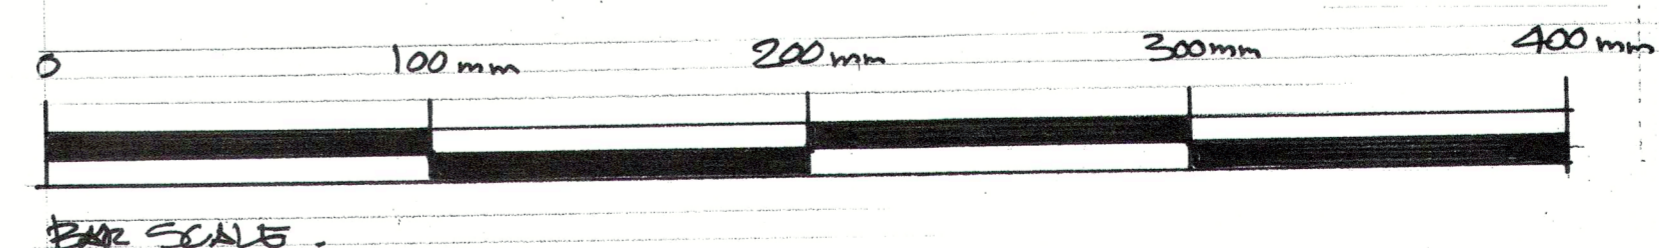

DATE	REVISIONS	REV
THIS DRAWING IS THE COPYRIGHT OF THE ARCHITECT AND SHOULD NOT BE REPRODUCED WITHOUT WRITTEN CONSENT.		
PROJECT 37 FLASK WALK LONDON NW3 1HH		
DRAWING WINDOW DETAILS		
DATE 15/06/17	<b>transformation</b> ARCHITECTS THE STUDIO 45 LANCASTER GROVE LONDON NW3 4HB TEL: 020 7424 0122 e-mail: info@transformation-architects.co.uk website: www.transformation-architects.co.uk	
DEL. SB	COMPUTER	REV. No. <input type="checkbox"/>
SCALE 1:2	DWG. No. 1772-002	REV. No. <input type="checkbox"/>