

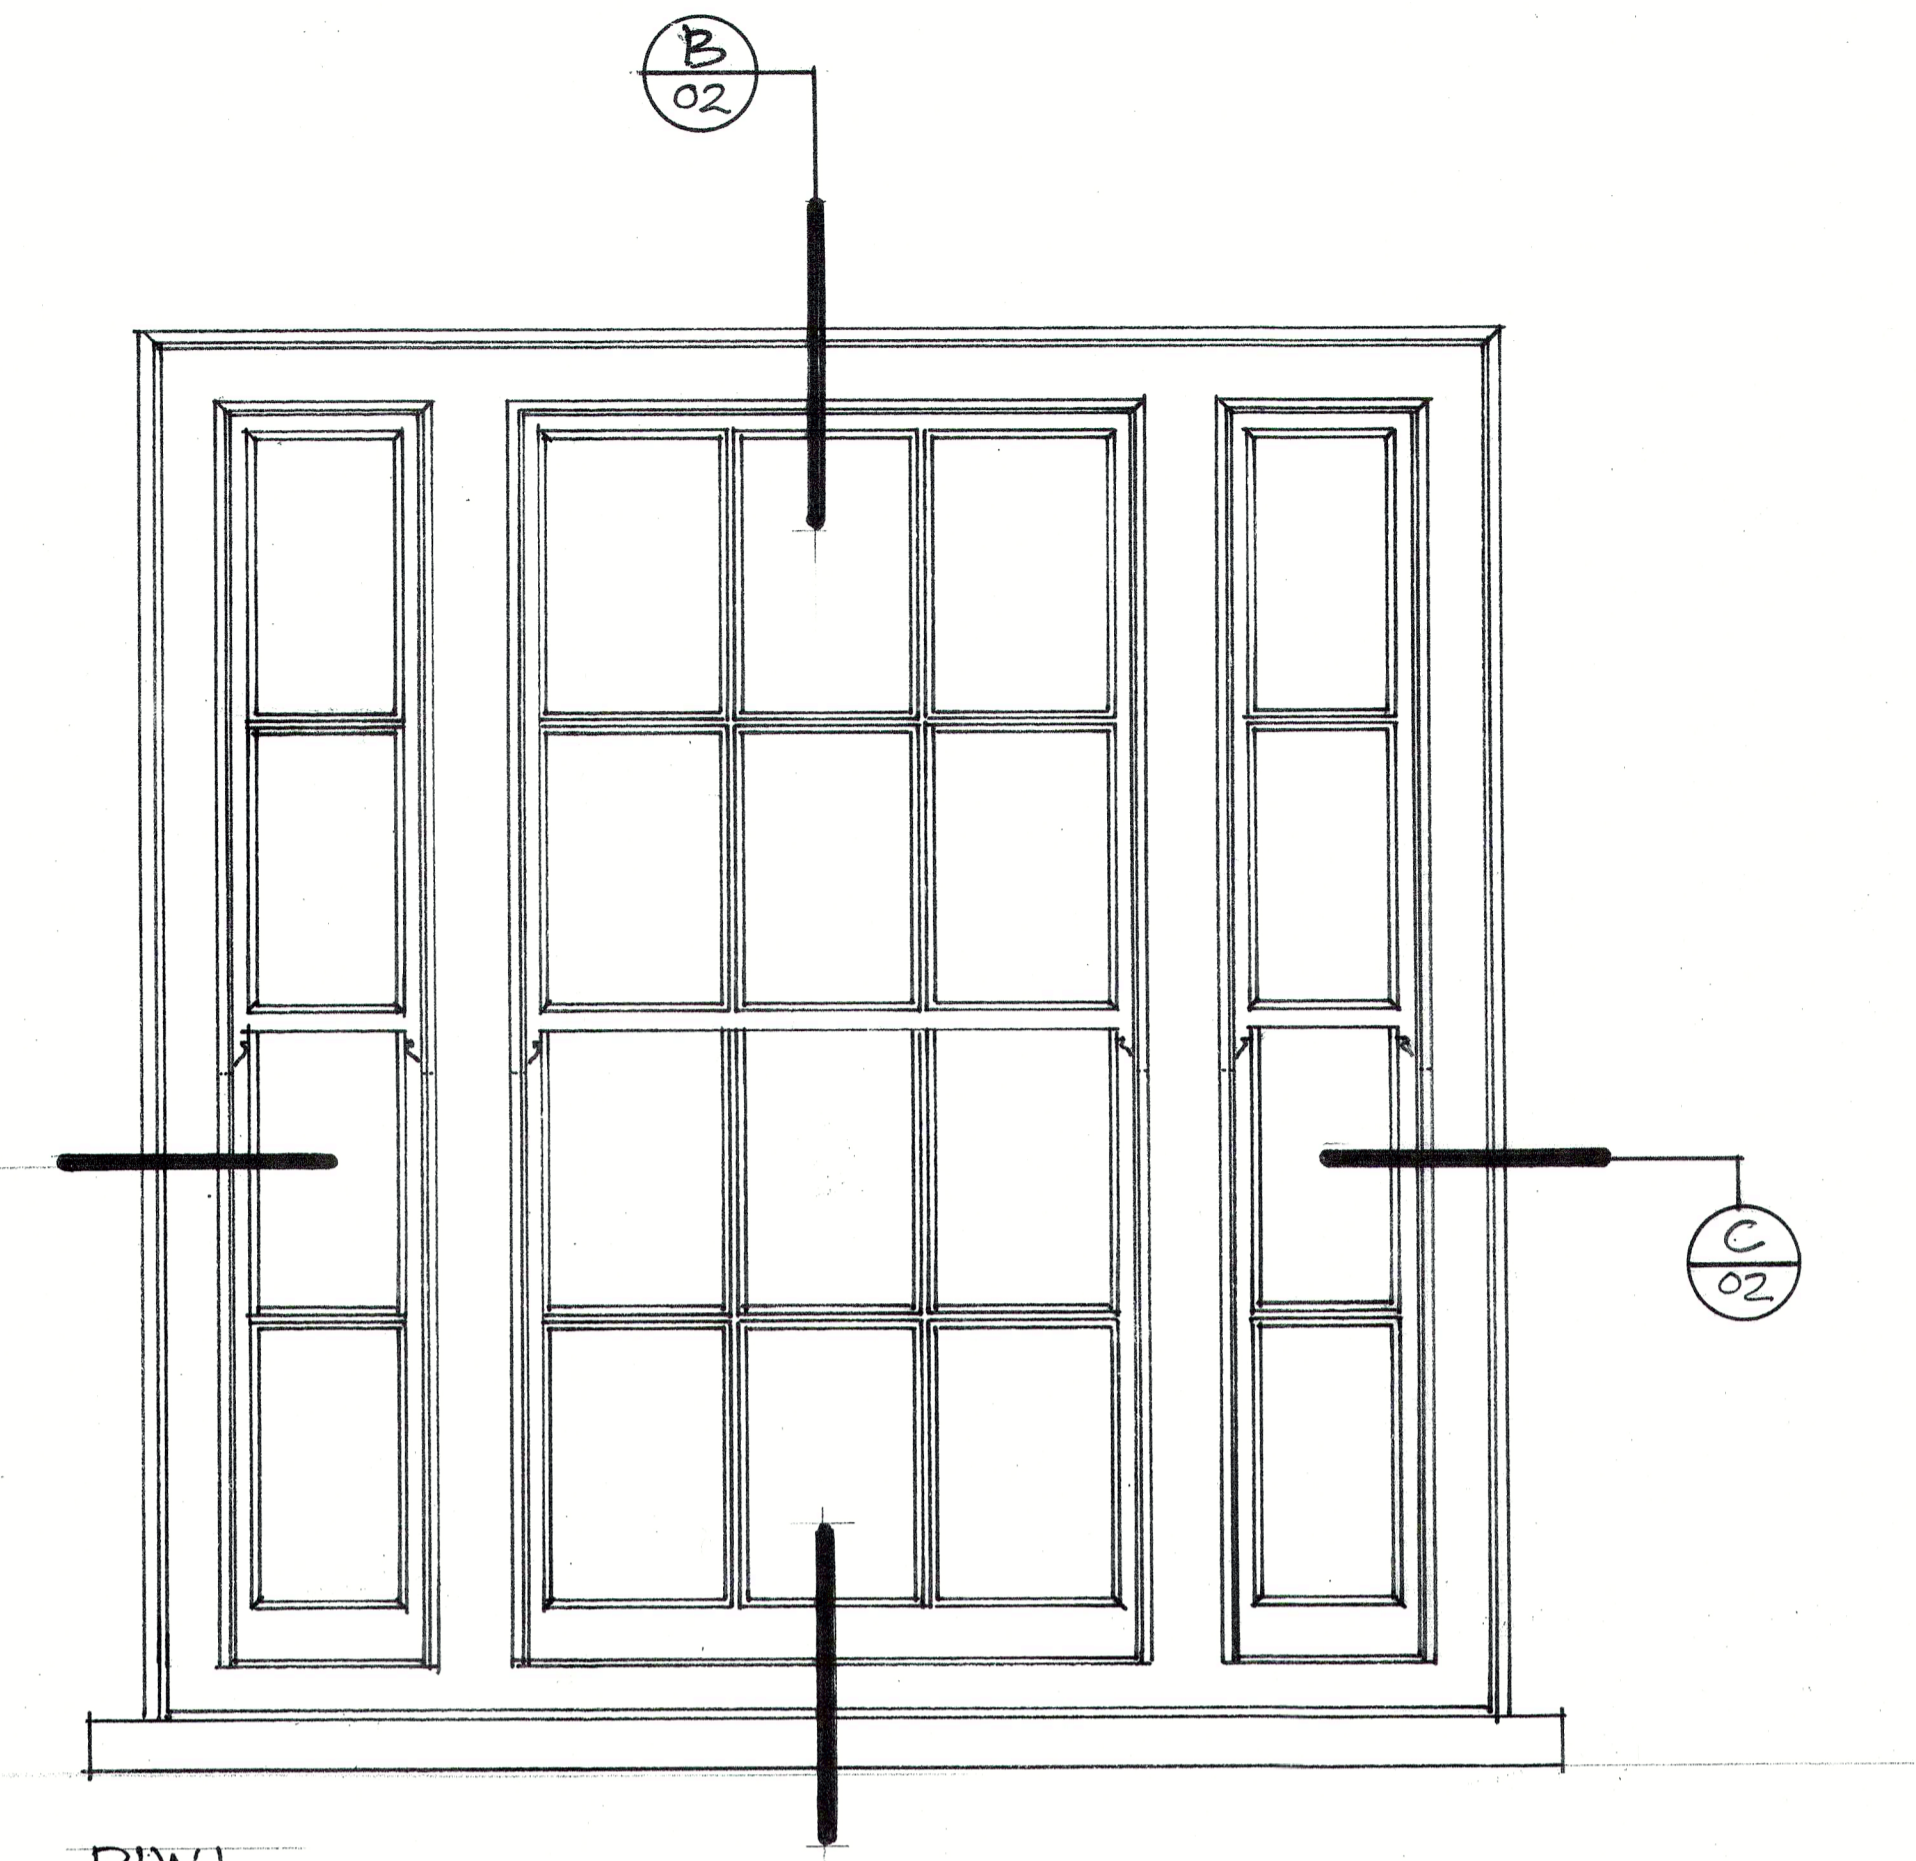


PGW1
 DETAIL ELEVATION
 GROUND FLOOR WINDOW
 TIMBER FRAMED SLIDING SASH
 WINDOW TO MATCH EXISTING

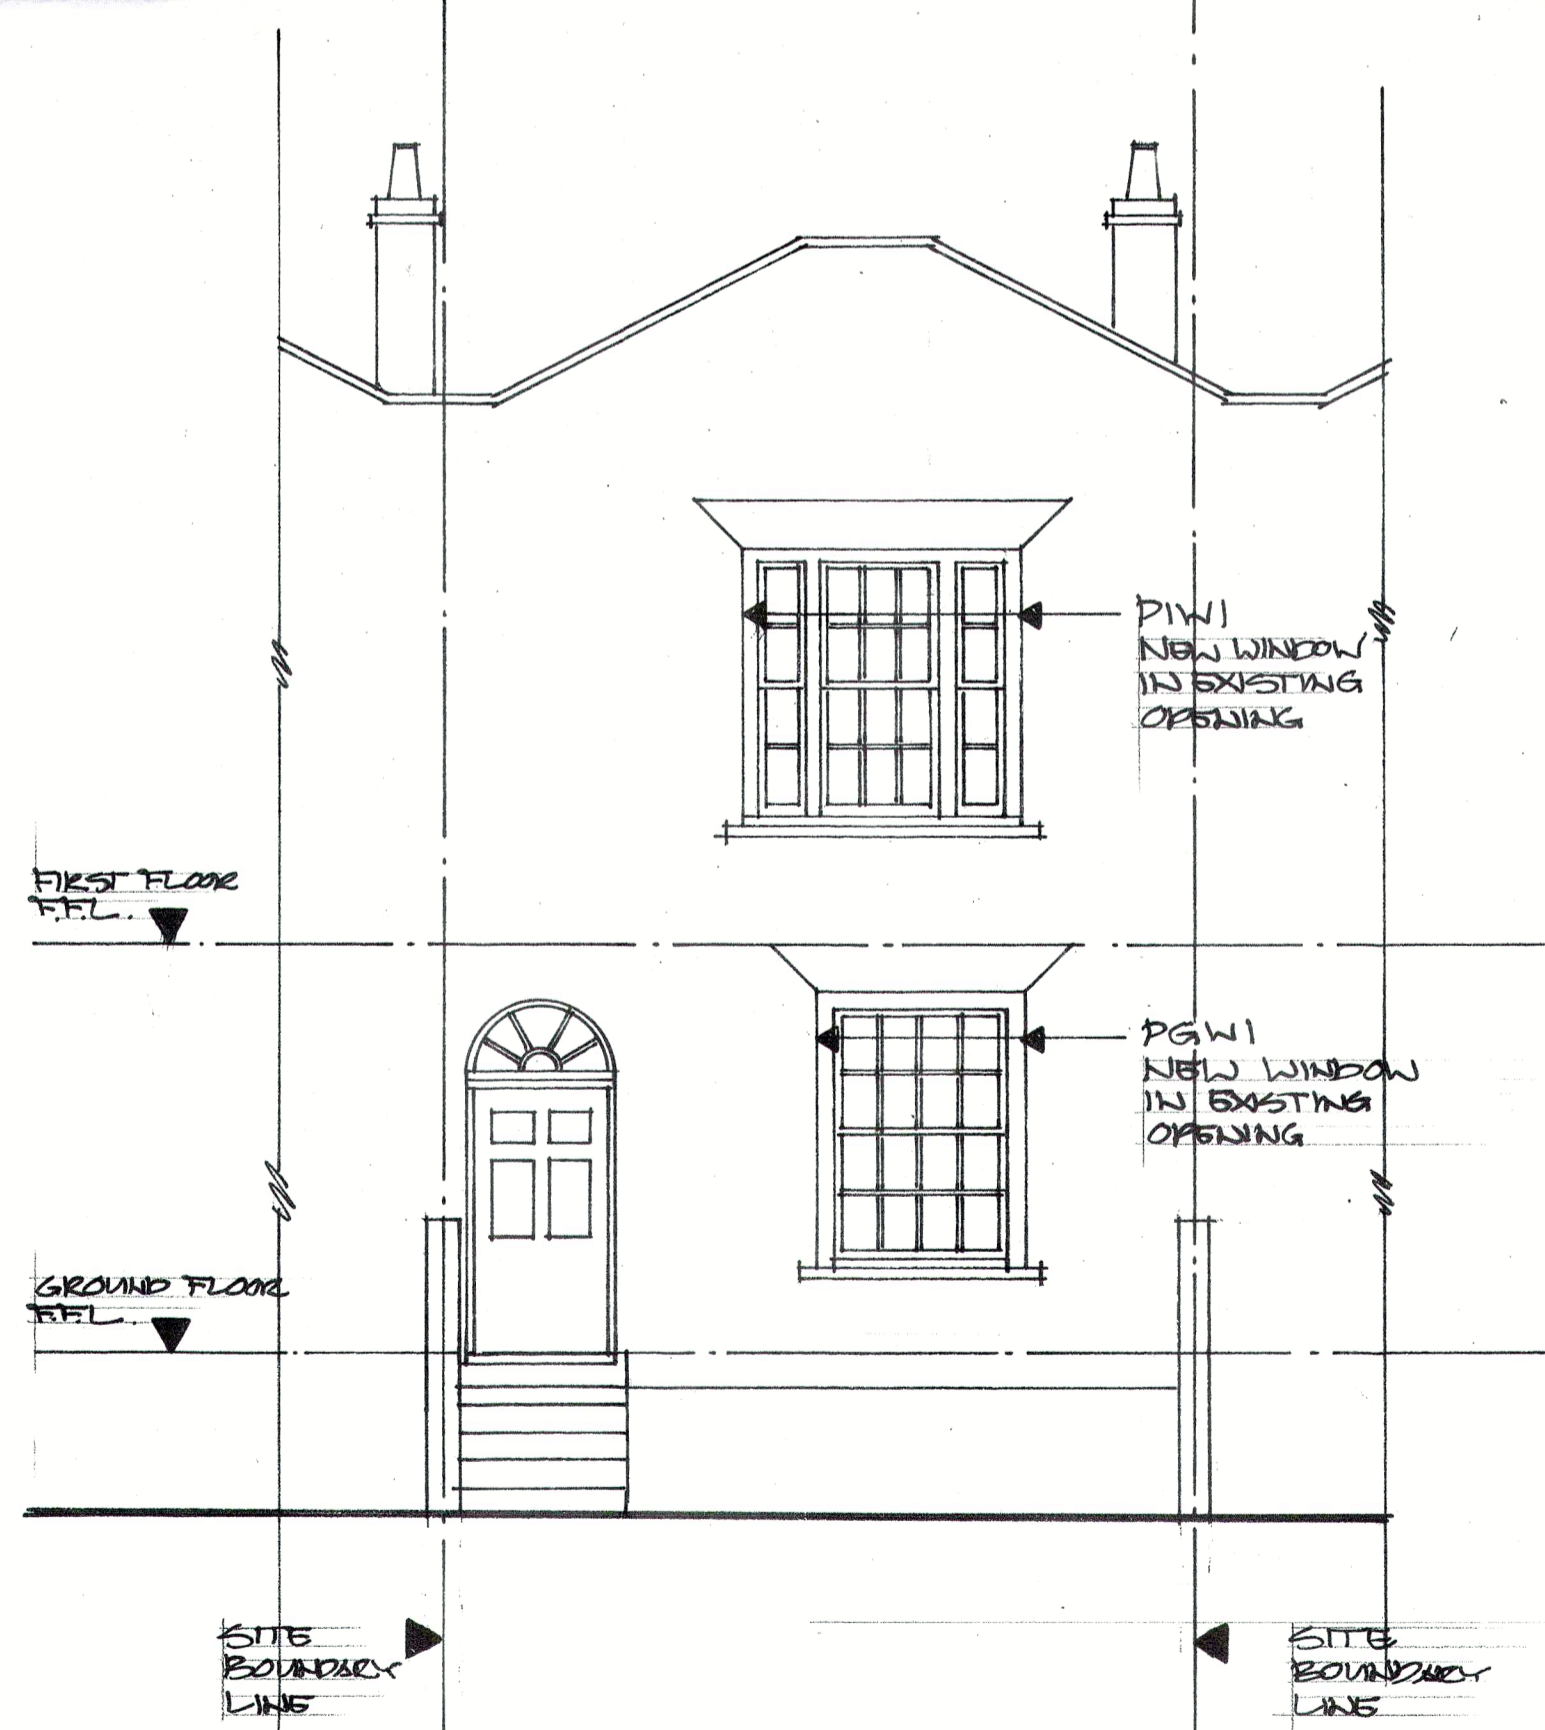

PIW1
 DETAIL ELEVATION
 FIRST FLOOR WINDOW
 TIMBER FRAMED SLIDING SASH
 WINDOW TO MATCH EXISTING

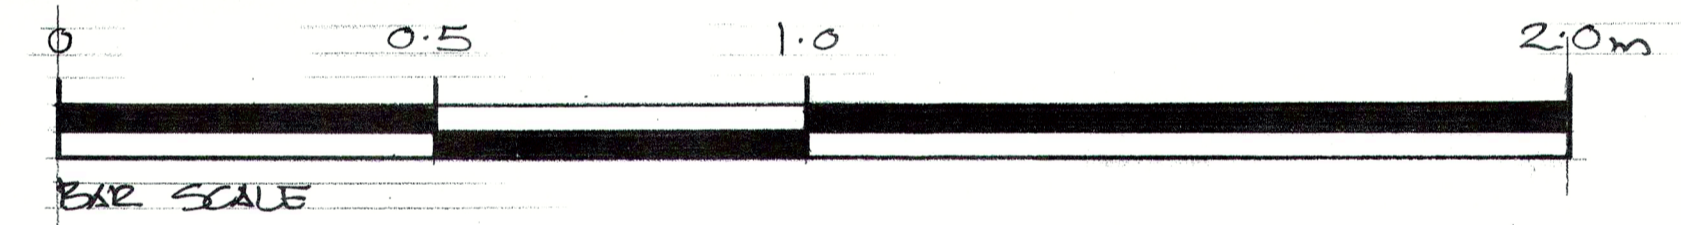

DATE	REVISIONS	REV
THIS DRAWING IS THE COPYRIGHT OF THE ARCHITECT AND SHOULD NOT BE REPRODUCED WITHOUT WRITTEN CONSENT.		
PROJECT 37 FLASK WALK LONDON NW3 3TH		
DRAWING EXISTING & PROPOSED PLANS & ELEVATIONS		
DATE Aug 17	transformation ARCHITECTS	
DELT. [Signature]	THE STUDIO 45 LANCASTER GROVE LONDON NW3 4HB TEL: 020 7424 0122 e-mail: info@transformation-architects.co.uk website: www.transformation-architects.co.uk	
COMPUTER		
SCALE 1:50 1:10	DWG. No. 1072-007	REV. No. 0