


- General notes
1. Dimensioned drawings only. **Do not scale.**
 2. All dimensions and levels to be checked on site prior to commencement of any works, and/or preparation of any shop drawings.
 3. Any discrepancies in coordinates, levels, or dimensions and must be reported to the architect immediately.
 4. All temporary works to be responsibility of the contractor.
 5. This drawing is to be read in conjunction with all relevant Architect's drawings, specifications and other Consultant's information.
 6. Threefold Architecture Ltd retain the copyright to this drawing which may not be reproduced or copied without prior written consent.

Rev.	Date	Notes
-	11.09.17	Planning

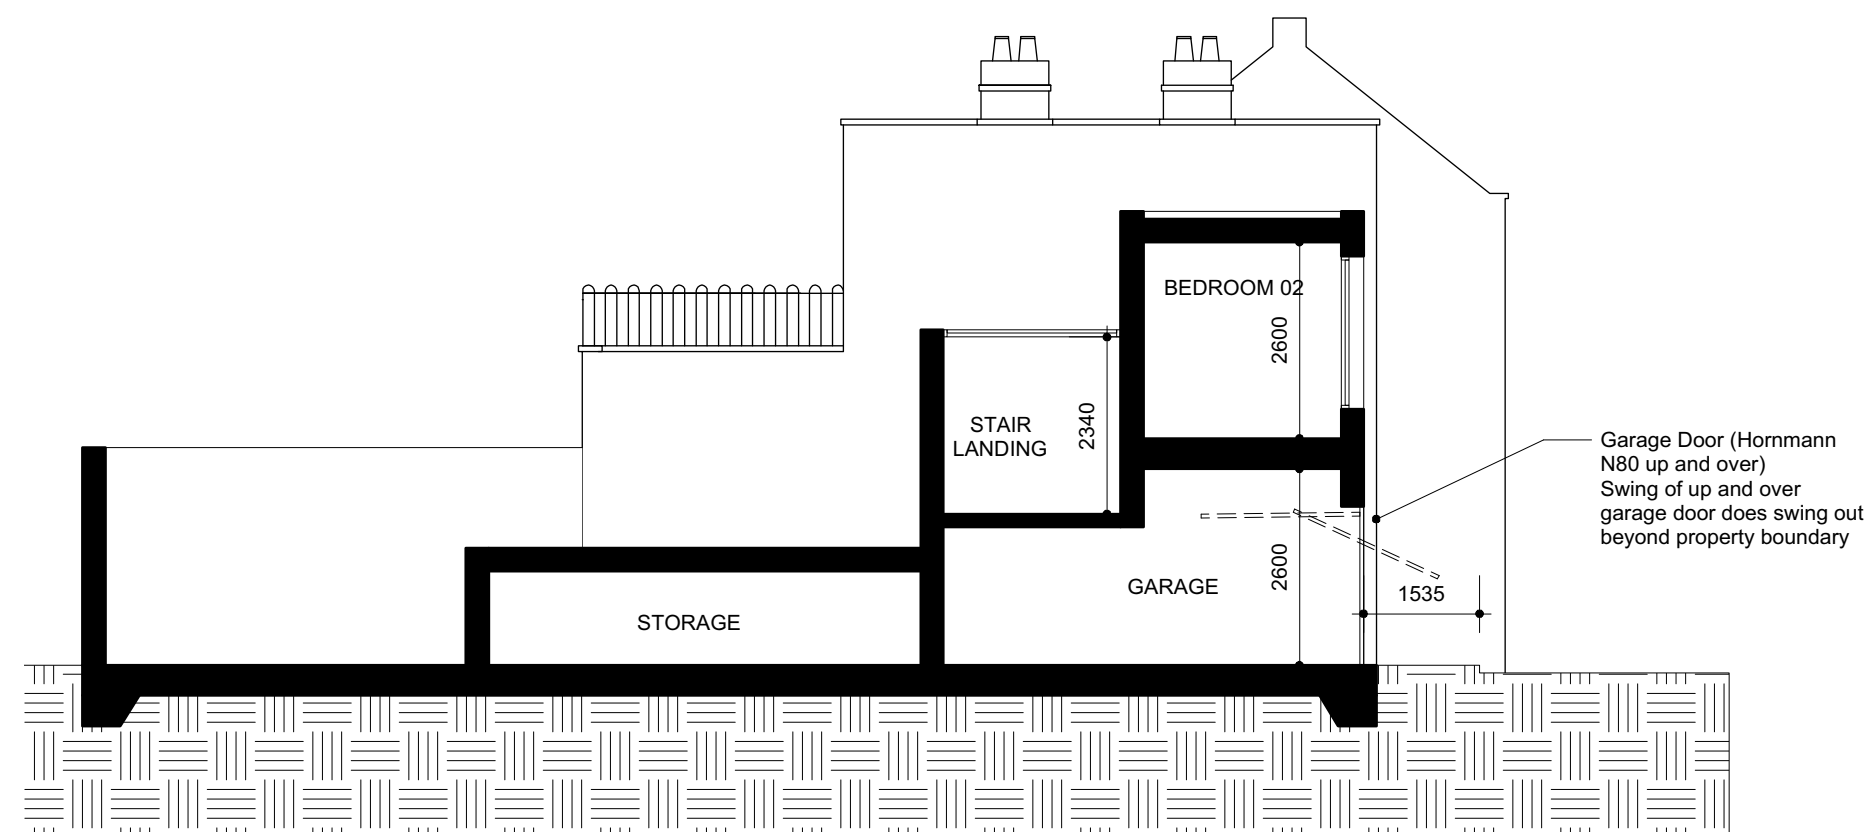

Title	
Proposed Section CC	
Drawing Number	Revision
14107_202	-
Date	Scale
08.09.2017	1:100@A3
Purpose	
Planning	
Project	
59 Camden Mews	
Client	
Charles Morin & Emilie Bellet	

1 Proposed Section AA
1:100 @ A3

Threefold

ARCHITECTS

57 Bayham Place
London, NW1 0ET
www.threefoldarchitects.com
info@threefoldarchitects.com
T 0208 969 2323