


01 PROPOSED SIDE ELEVATION
SCALE 1:50 @ A3

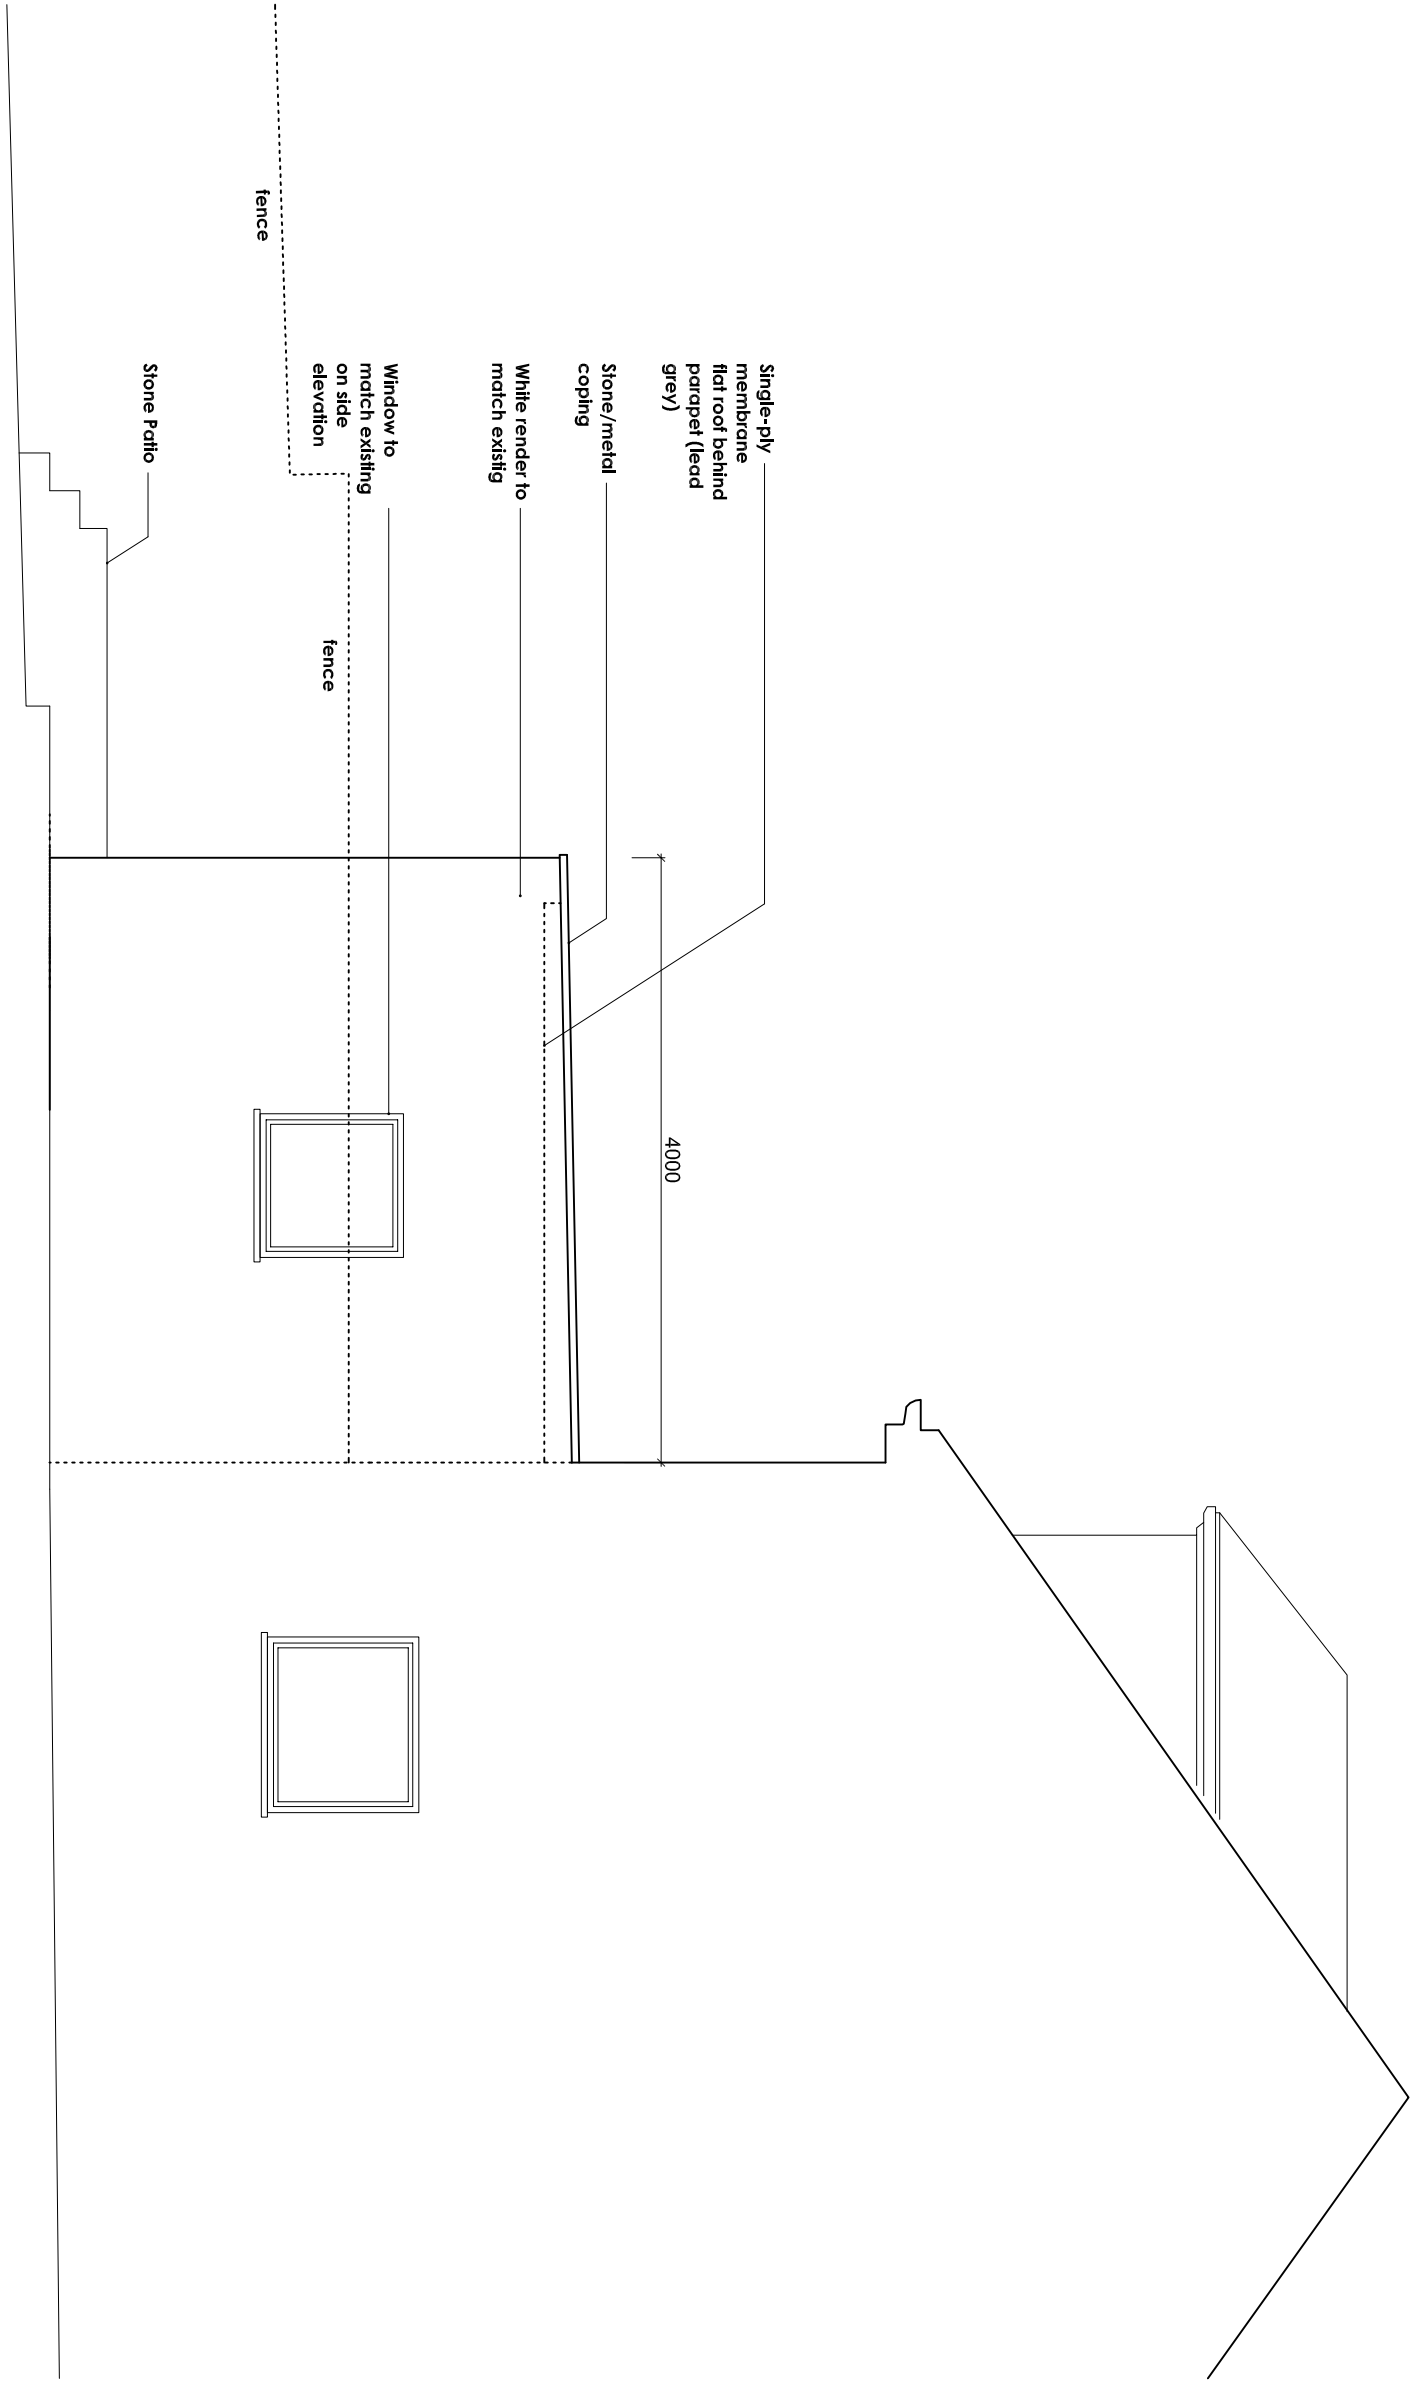

Title PROPOSED SIDE ELEVATION

Job 4 BROMWICH AVENUE
LONDON N6 6QH

Scale 1:50@A3

Date 11.16

Dm KC


CHK -

Dwg No BA/PA-302

Rev -

Rev - Date 08.09.17 Description Issued for Planning Application

Notes:
1. All dimensions shown are approximate and require verification on site.
2. NOT FOR CONSTRUCTION

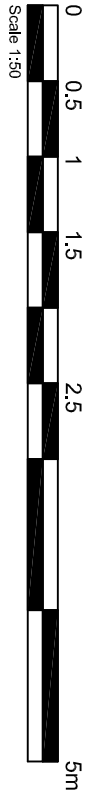

Kathleen Chan Architecture
65 Coppetts Road
Muswell Hill
London N10 1JH
T +44 (0) 20 8292 1490
M +44 (0) 7773 971 381
kathleenchanarchitecture@gmail.com