


NORTH
↑



- KEY:**
- TREE LOCATIONS IN SURROUNDING AREAS
 - FOOTPRINT OF PROPERTY

01 SITE/LOCATION PLAN
SCALE 1:500 @ A3

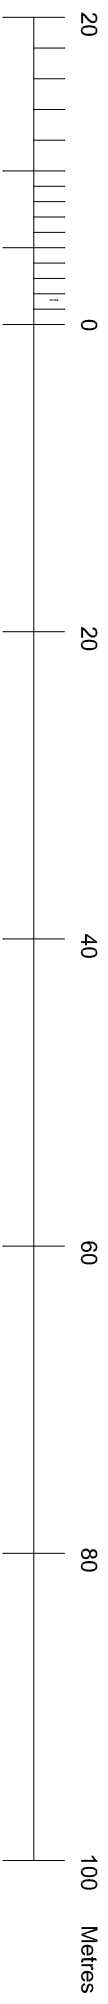

Title SITE/LOCATION PLAN

Job 4 BROMWICH AVENUE
LONDON N6 6QH

Scale 1:500@A3

Date 11.16

Dm KC

CHK -

Dwg No BA/PA-001

Rev -

©

Rev -

Date 08.09.17

Description Issued for Planning Application

Notes:

1. All dimensions shown are approximate and require verification on site.

2. NOT FOR CONSTRUCTION

Kathleen Chan Architecture

65 Coppetts Road
Muswell Hill
London N10 1JH

T +44 (0) 20 8292 1490
M +44 (0) 7773 971 381
kathleenchanarchitecture@gmail.com