

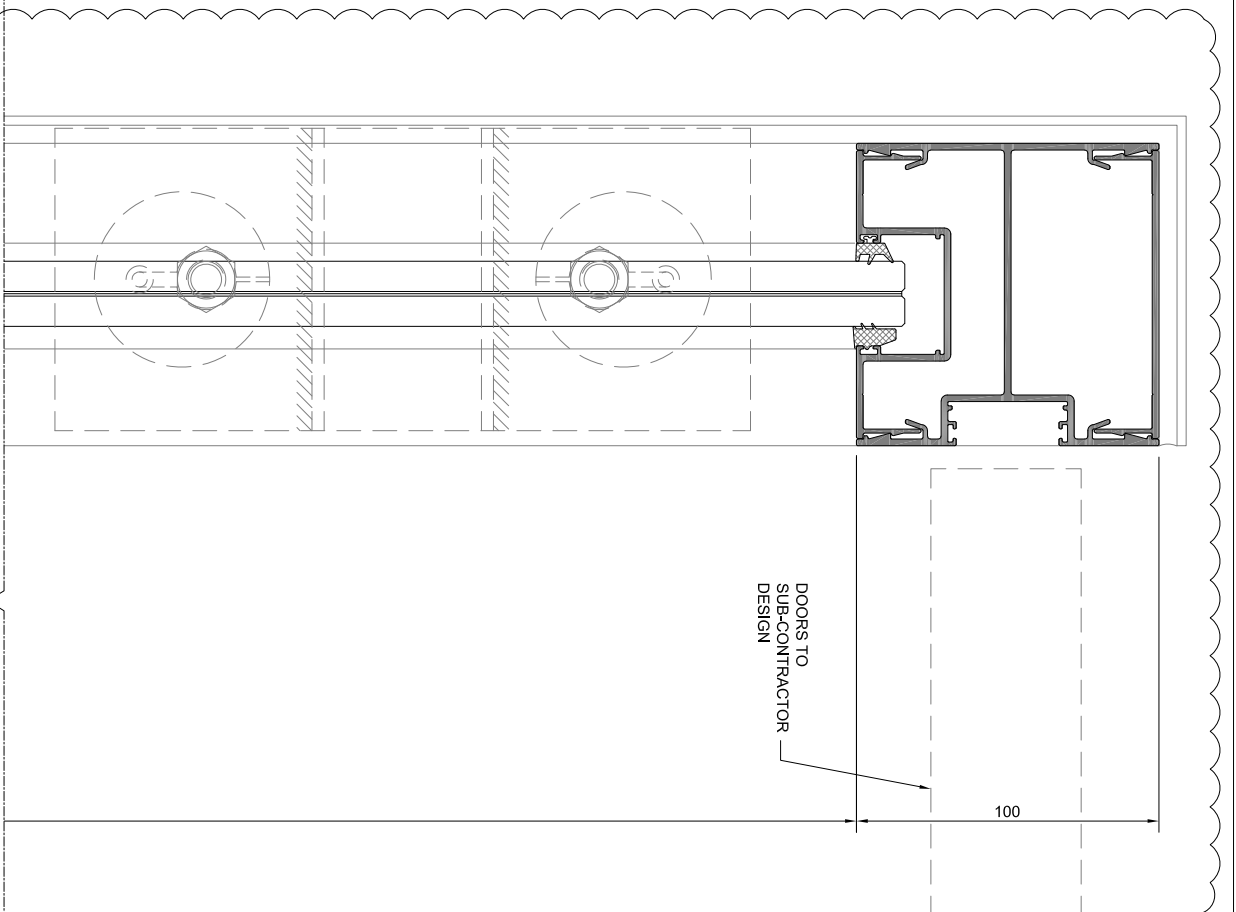


01
D-119

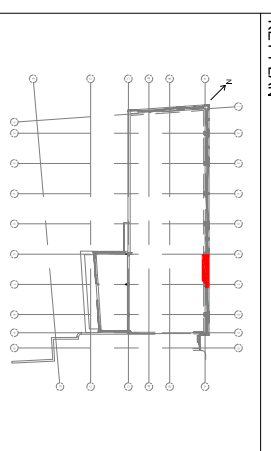


DO NOT SCALE
CONTRACTORS ARE RESPONSIBLE FOR SATISFYING THEMSELVES THAT THE DIMENSIONS AND DETAILS SHOWN ON THE DRAWINGS ARE CORRECT AND COMPLIANT WITH THE SPECIFICATION PRIOR TO MANUFACTURE. REPORT OMISSIONS AND ERRORS TO WINTTECH.
CONTRACTORS ARE TO ENSURE THAT ALL COMPONENTS FORMING PART OF THEIR WORKS ARE FABRICATED AND INSTALLED IN ACCORDANCE WITH THE MANUFACTURERS RECOMMENDATIONS.
ALL ELEVATIONS VIEWED FROM THE OUTSIDE UNLESS OTHERWISE STATED

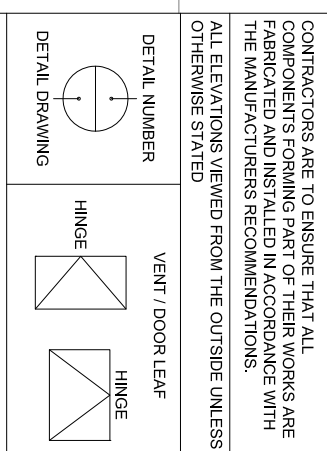

ALL DIMENSIONS SUBJECT TO FINAL BUILDING SURVEY FOLLOWING FACADE STRIP OUT

DRAWING BASED ON LATEST INFORMATION AVAILABLE. CONTRACTOR TO ALLOW FOR UPDATES TO DRAWINGS AND RE-SUBMISSION FOR CONSTRUCTION TO TAKE INTO ACCOUNT OF SURVEY BUILDING INFORMATION AND FINAL DESIGN/ENGINEERING

02
D-119

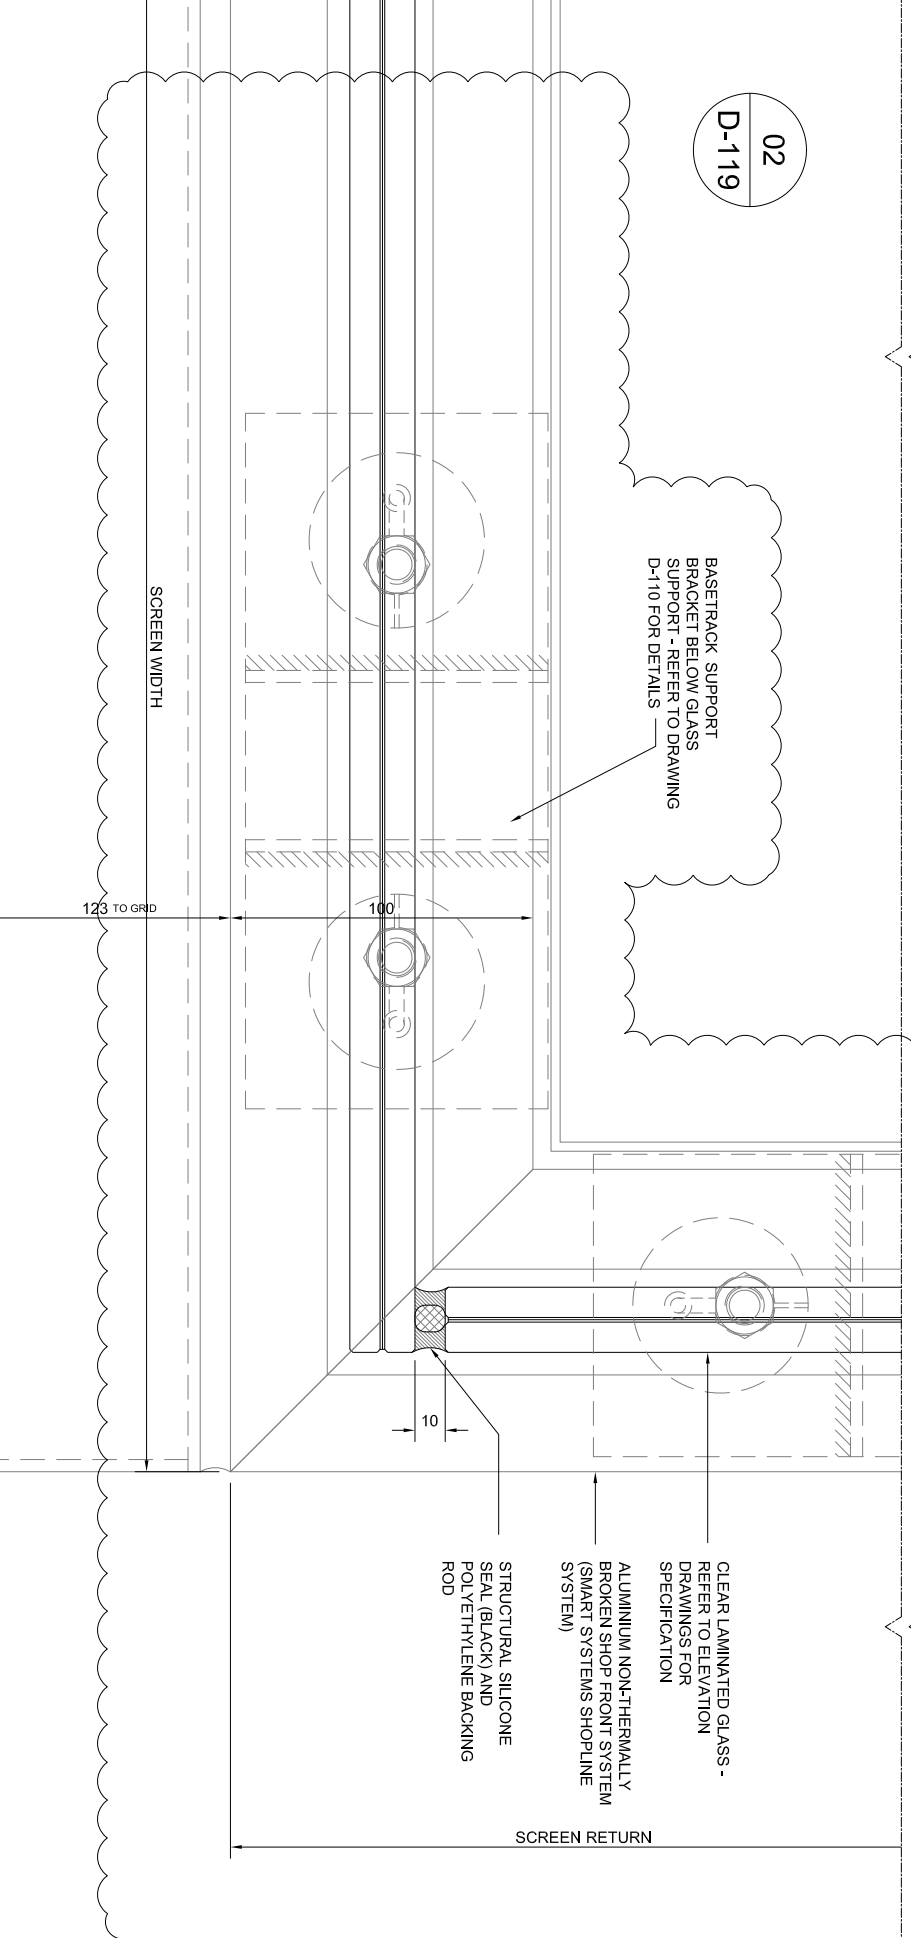

<p>WINTTECH FACADE ENGINEERING CONSULTANCY Quartz House, Penderford Business Park, Wobson Road, Wotton Bassett, WY9 5TA Tel: +44(0)1902 307450 Email: enquiries@winttech-group.co.uk</p>			
Project Name :	182 - 184 HIGH HOLBORN, LONDON		
Drawing Title :	EMS-01: HORIZONTAL SECTION THROUGH CURTAIN WALL TO RETAIL ENTRANCE RECESS		
Status :	CONSTRUCTION		
Scale :	1:2.5 @ A3		
Project No. :	02164		
Drawing No. :	D-119		
Rev. :	03		
No. Revision	Date	Initial	Chkd
03	07.09.17	MAV	CA
02	14.07.17	MAV	CA
01	25.05.17	MAV	CA