


This drawing is to be read in conjunction with all relevant architects' and engineers' drawings and specifications. All dimensions to be checked on site; any discrepancies are to be reported to the architect.
 Acanthus Architects LW is the trading name of Acanthus Lawrence & Wightson Ltd, registered in England and Wales, Company no. 5232004.
 © Acanthus Architects LW.

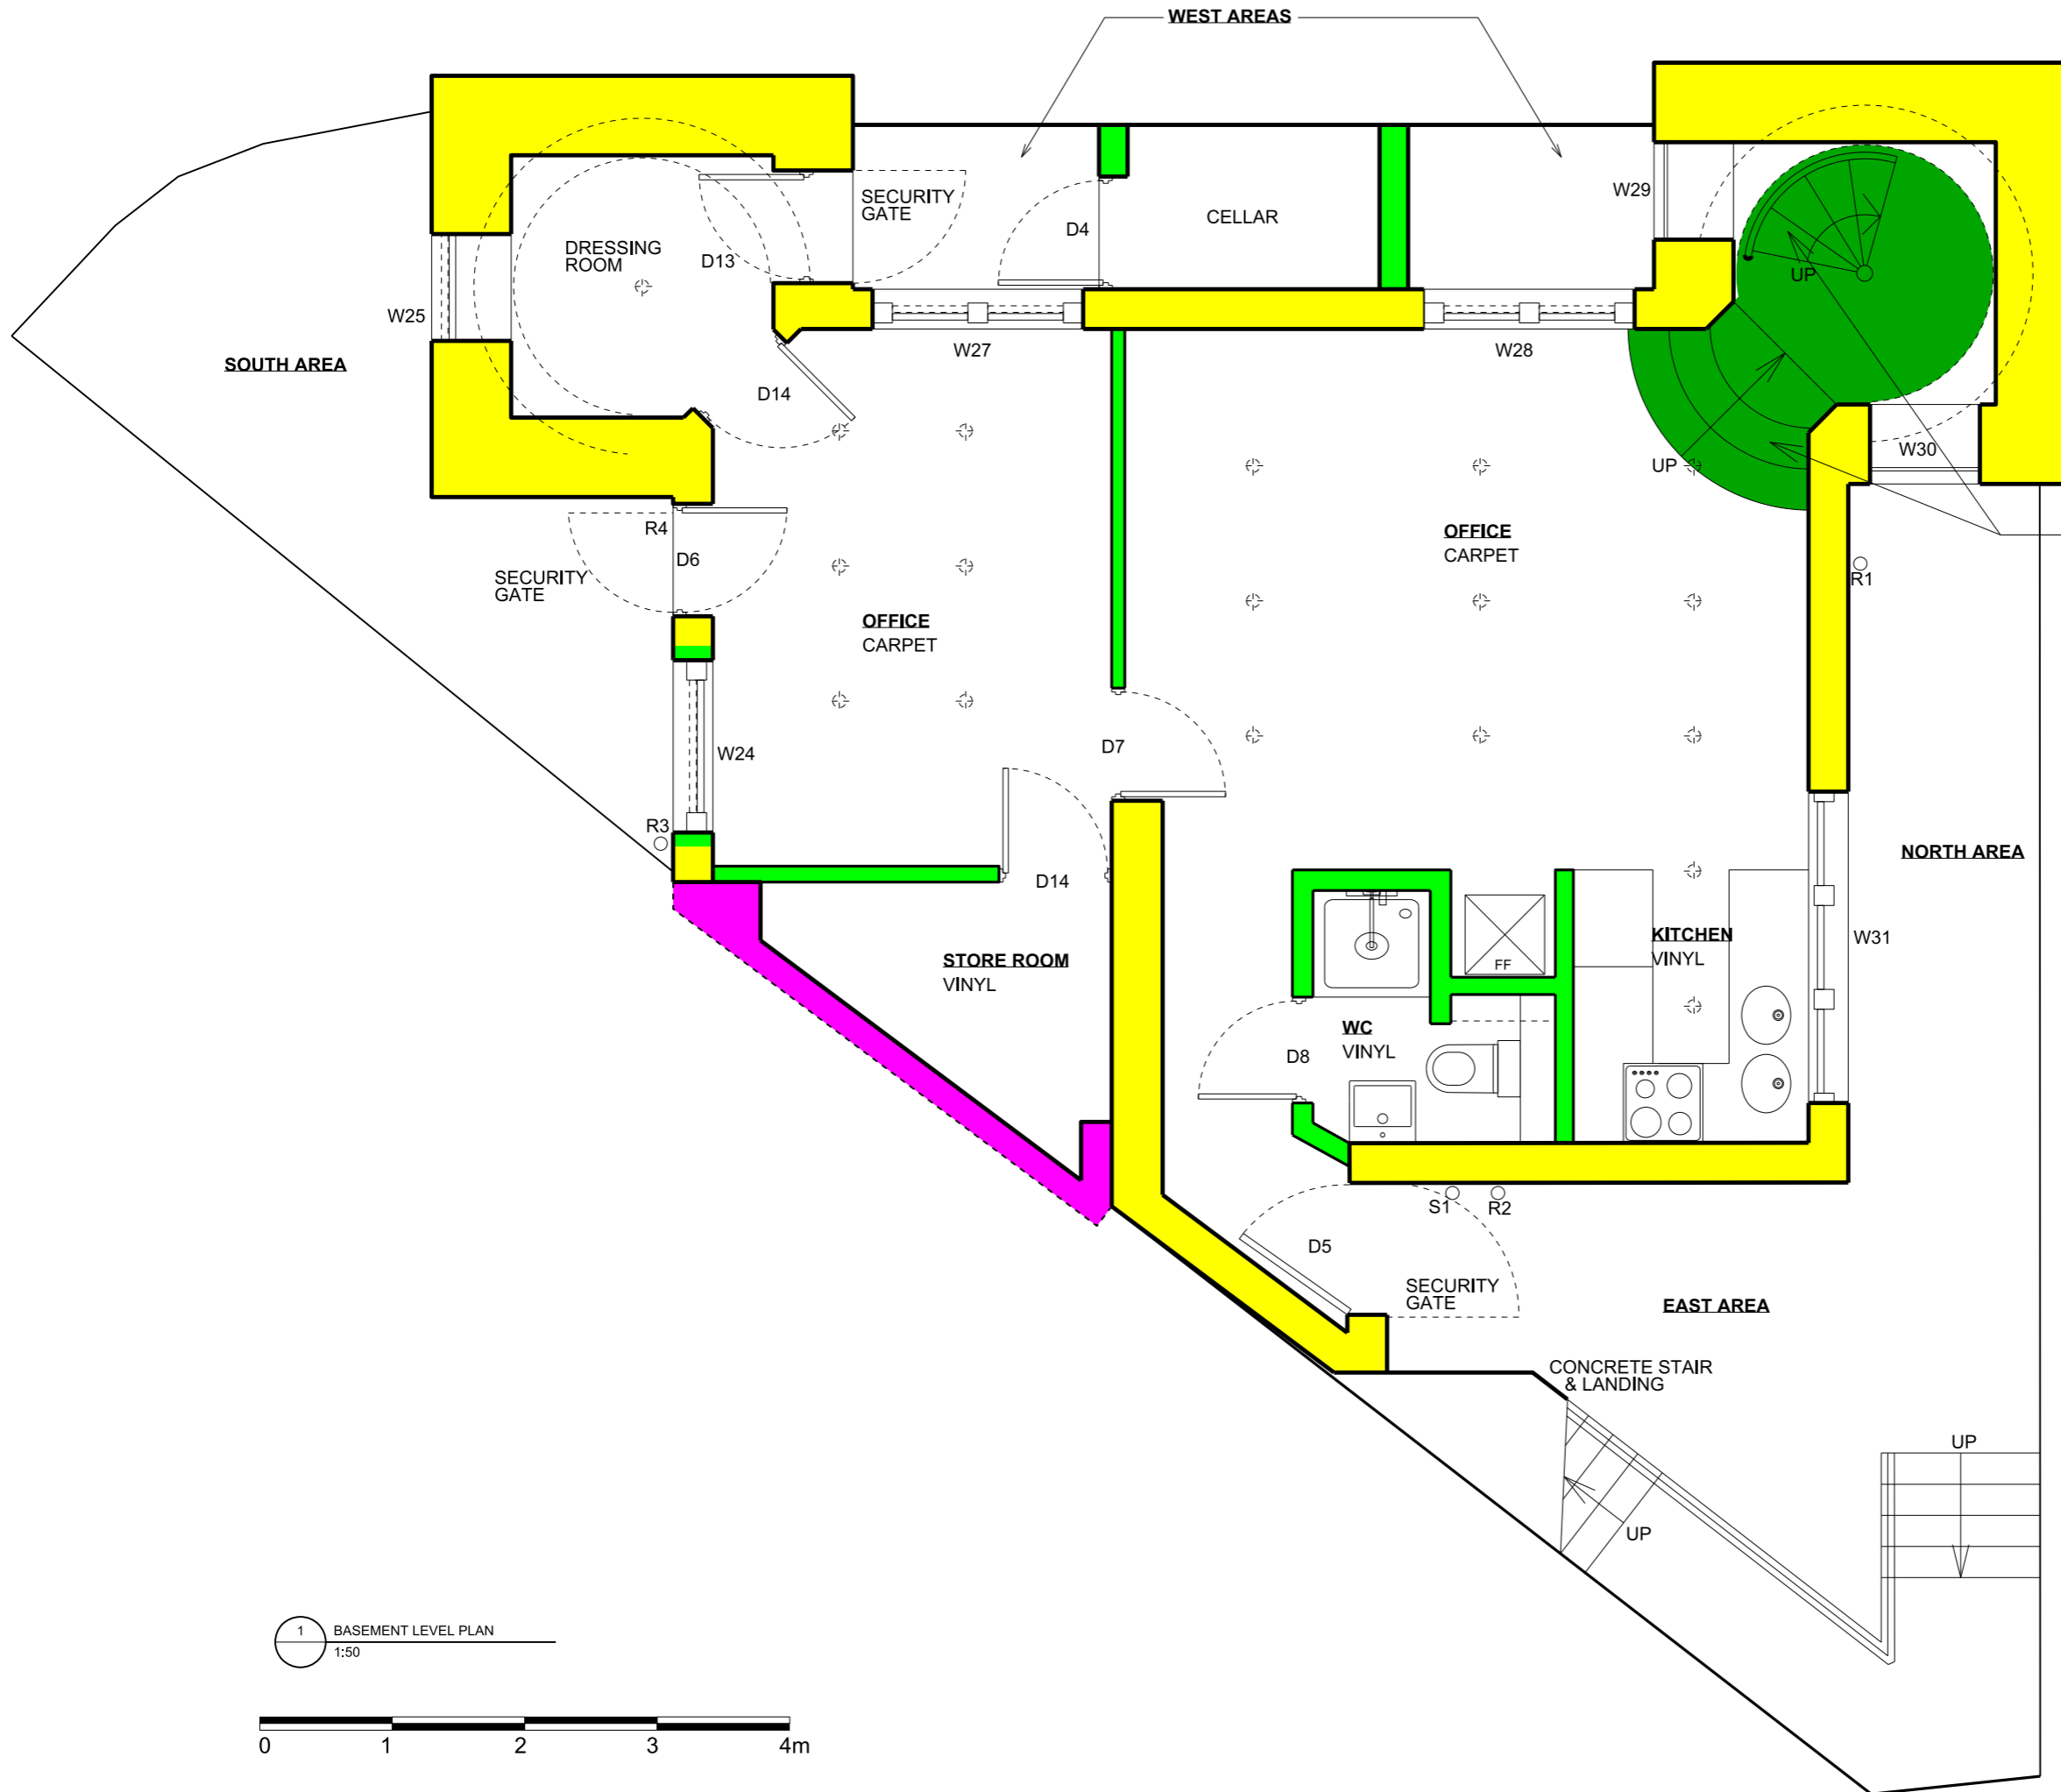

KEY:

- 1908
- 1992 OR LATER
- UNCERTAIN DATE
- DOWNLIGHT

P2	DRAWING UPDATED	TW	WW	04/08/17
P1	FIRST ISSUE	TW	WW	30/03/17

Rev	Revision	Drawn	Checked	Date
Drawing Issued for				

PLANNING


Acanthus Architects LW

Voysey House, Barley Mow Passage, London W4 4PN
 t: 020 8994 2288 www.acanthuslw.com

Client
SUNWAH GROUP

Project
THE LODGE, FLAXMAN TERRACE

Drawing Title
EXISTING BASEMENT LEVEL PLAN

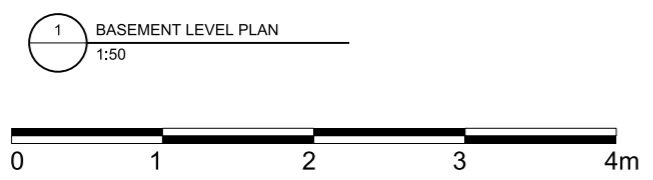

Scale	1: 50 @ A3		
Drawn	Checked	Date	
TW	WW	AUG 17	
Job No.	Drawing No.	Rev.	
4923-AALW-BL-DR-A-0012	P2		