
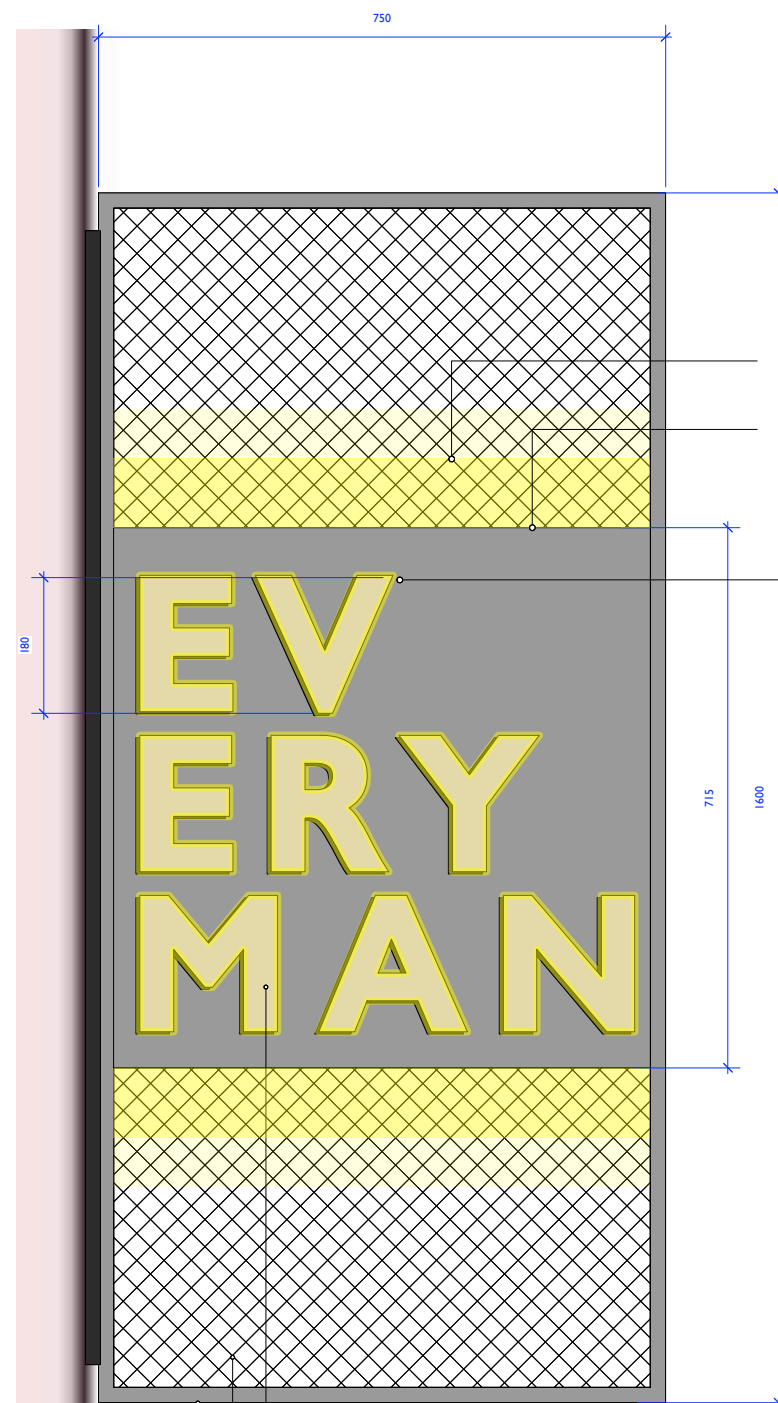





BEACONSFIELD STREET

S1, S8 ELEVATION
1:50 @ A1/1:100 @ A3

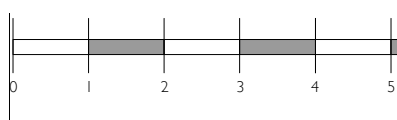

HALO LIT LETTERS SPACED OFF A POWDER COATED CENTRAL BOX SECTION
MESH TOP AND BOTTOM HALO LIT FROM CENTRAL BOX
POWDER COATED BOX SECTION STEEL FRAME

S8 ELEVATION
1:5 @ A1/1:10 @ A3

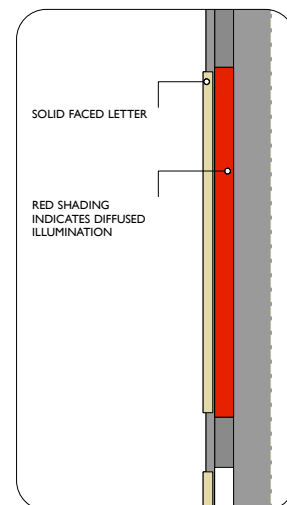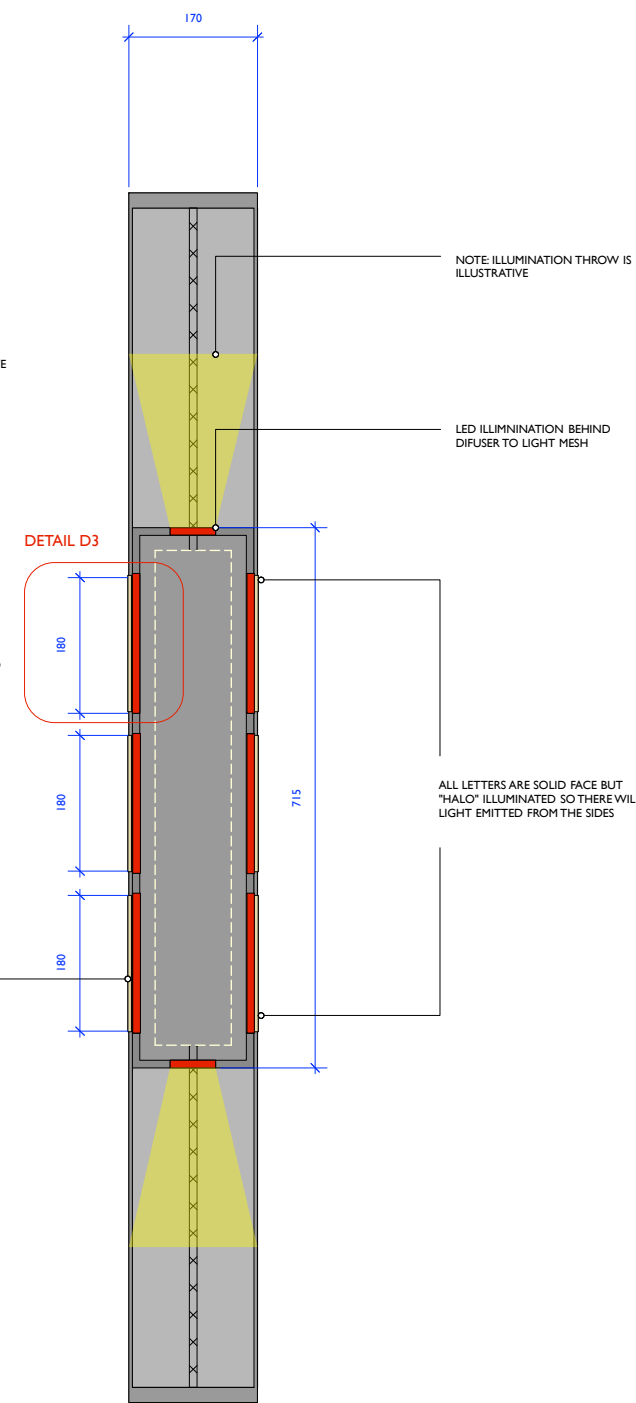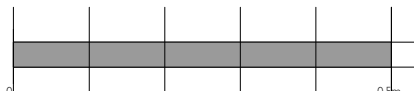


DETAIL D3

S8 SECTION
1:5 @ A1/1:10 @ A3

1m

BEACONSFIELD STREET

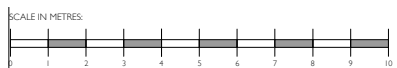

Notes
This drawing should not be scaled. The contractor is to verify all dimensions and conditions on site. This drawing is the property of Hudson Rock Design Ltd and they reserve the copyright. It is issued on the understanding that it will not be copied, reproduced or disclosed in whole or in part to any unauthorised party without written permission.

ALL SIGNAGE IS INDICATIVE ONLY.
REFER TO DWG 007KGX/450 FOR SETTING OUT.
SIGNAGE CONTRACTOR TO LAISE WITH STRUCTURAL ENGINEER TO CONFIRM WEIGHT LOADINGS AND FIXING DETAILS TO ALL LARGE FORMAT STEEL SIGNAGE.
ALL SIGNAGE BY THE SIGNAGE CONTRACTOR UNLESS OTHERWISE SPECIFIED.
-NO SIGNAGE CONSTRUCTION WORK TO BE CARRIED OUT UNTIL ADVERTISING PLANNING CONSENT HAS BEEN APPROVED
-ENSURE ALL POWER IS CONCEALED
-ALL SIGNAGE DIMENSIONS ARE APPROX.
MAIN CONTRACTOR TO LAISE WITH SIGN INSTALLER TO ENSURE ALL SERVICES REQUIRED ARE SUPPLIED.



S8 SIGN REFERENCE IMAGE
SIGN EXAMPLES SHOWN TO BE CONSTRUCTED WITH METAL MESH & SOLID STEEL SHEET PORTION ALLOW TO POWDER COAT ALL TO PREVENT RUSTING & CONCEAL ANY MANUFACTURER IMPERFECTIONS

DATE	REVISION	NO.

PROJECT **EVERYMAN CINEMA**
KINGS CROSS
BUILDING R7
HANDYSIDE STREET
LONDON N1C 4DN

DRAWING SHOP FRONT SIGNAGE ILLUMINATION DETAIL

STATUS FOR APPROVAL

DATE: SEPT 2017



Hudson Rock Design Ltd, Studio 9.5 Durham Yard, Teesdale St, London, E2 6QF

DRAWING NUMBER: **007KGX/ 602** REV. NO.